



07/25/08  
06-11-2004 15:55  
u:\p\tech 21 10137165 112183.vpl.dgn

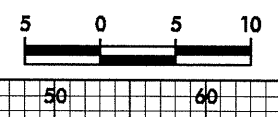

PROJECT REFERENCE NO.	SHEET NO.
R-0513A	X-66

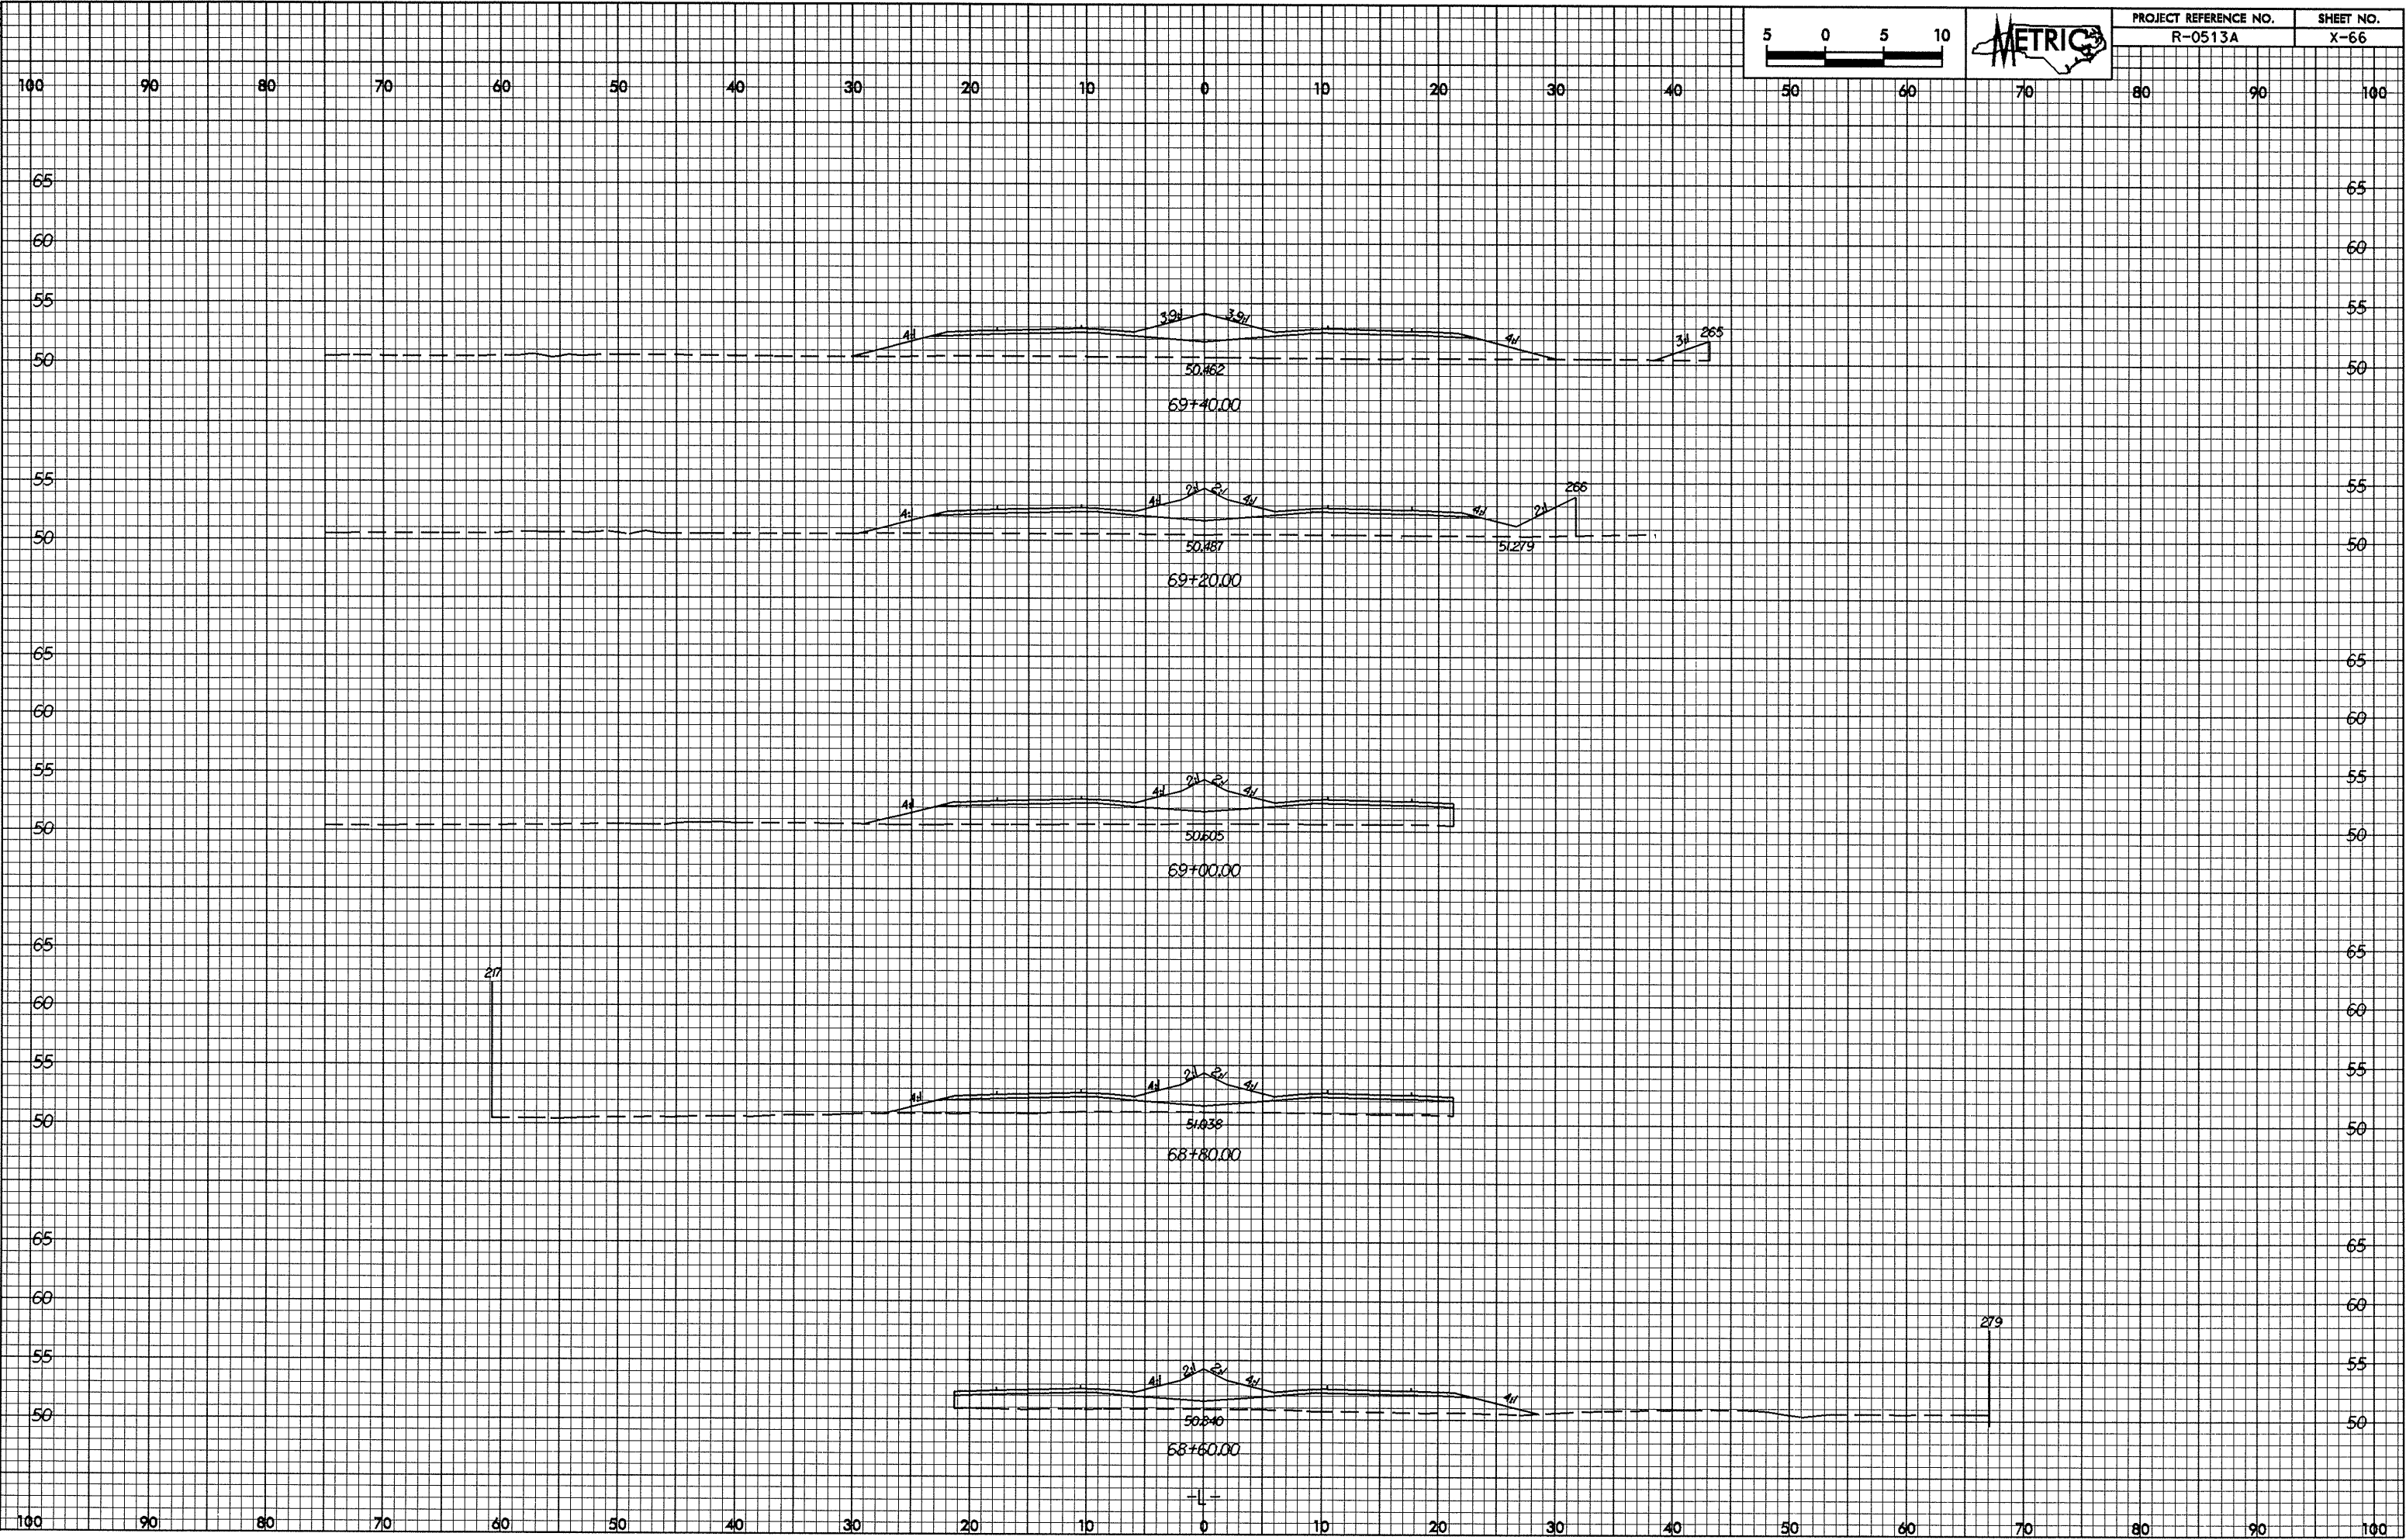

279

-LL-