



0.2/2/23

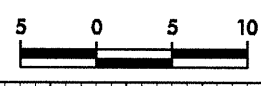

PROJECT REFERENCE NO.	SHEET NO.
R-0513A	X-64

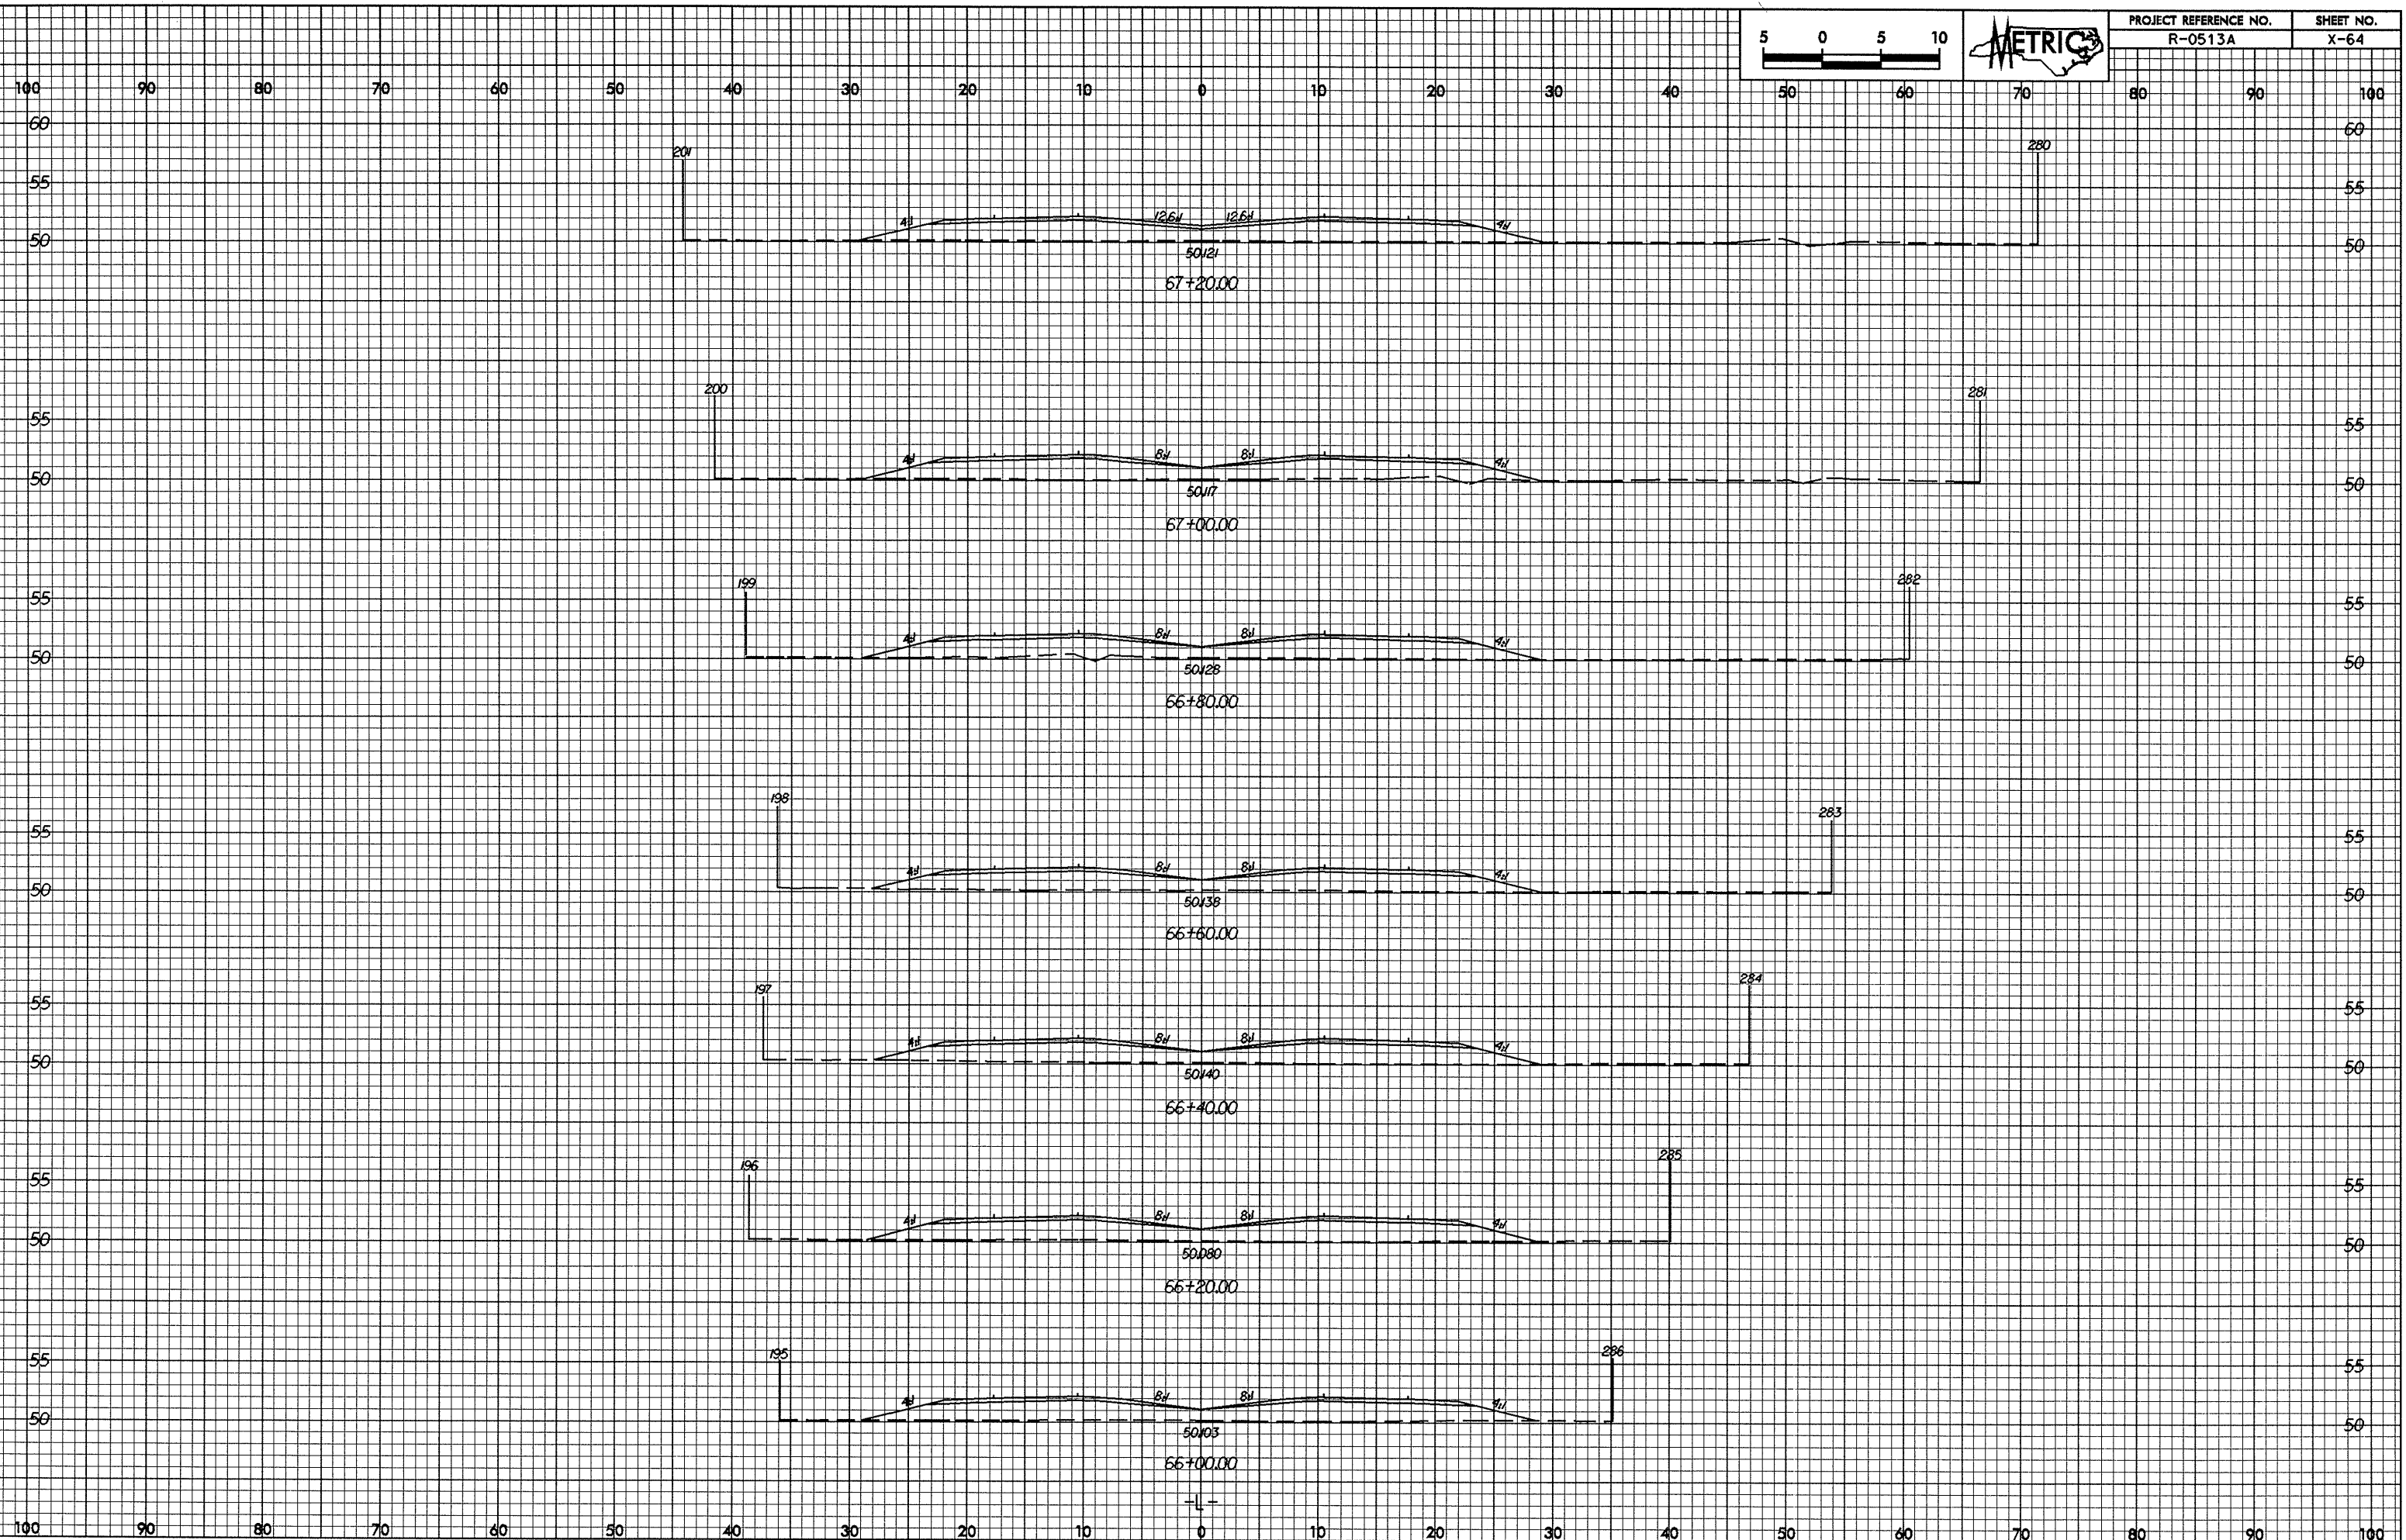

06-118-2004 15:55  
wpc\poc\118-2004\112103.mpl.dgn