



06-118-2084-1554

06-118-2084-1554  
Metric  
11/21/83 .mp.dgn

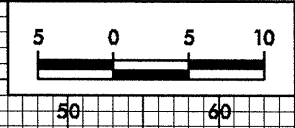

PROJECT REFERENCE NO.	SHEET NO.
R-0513A	X-61

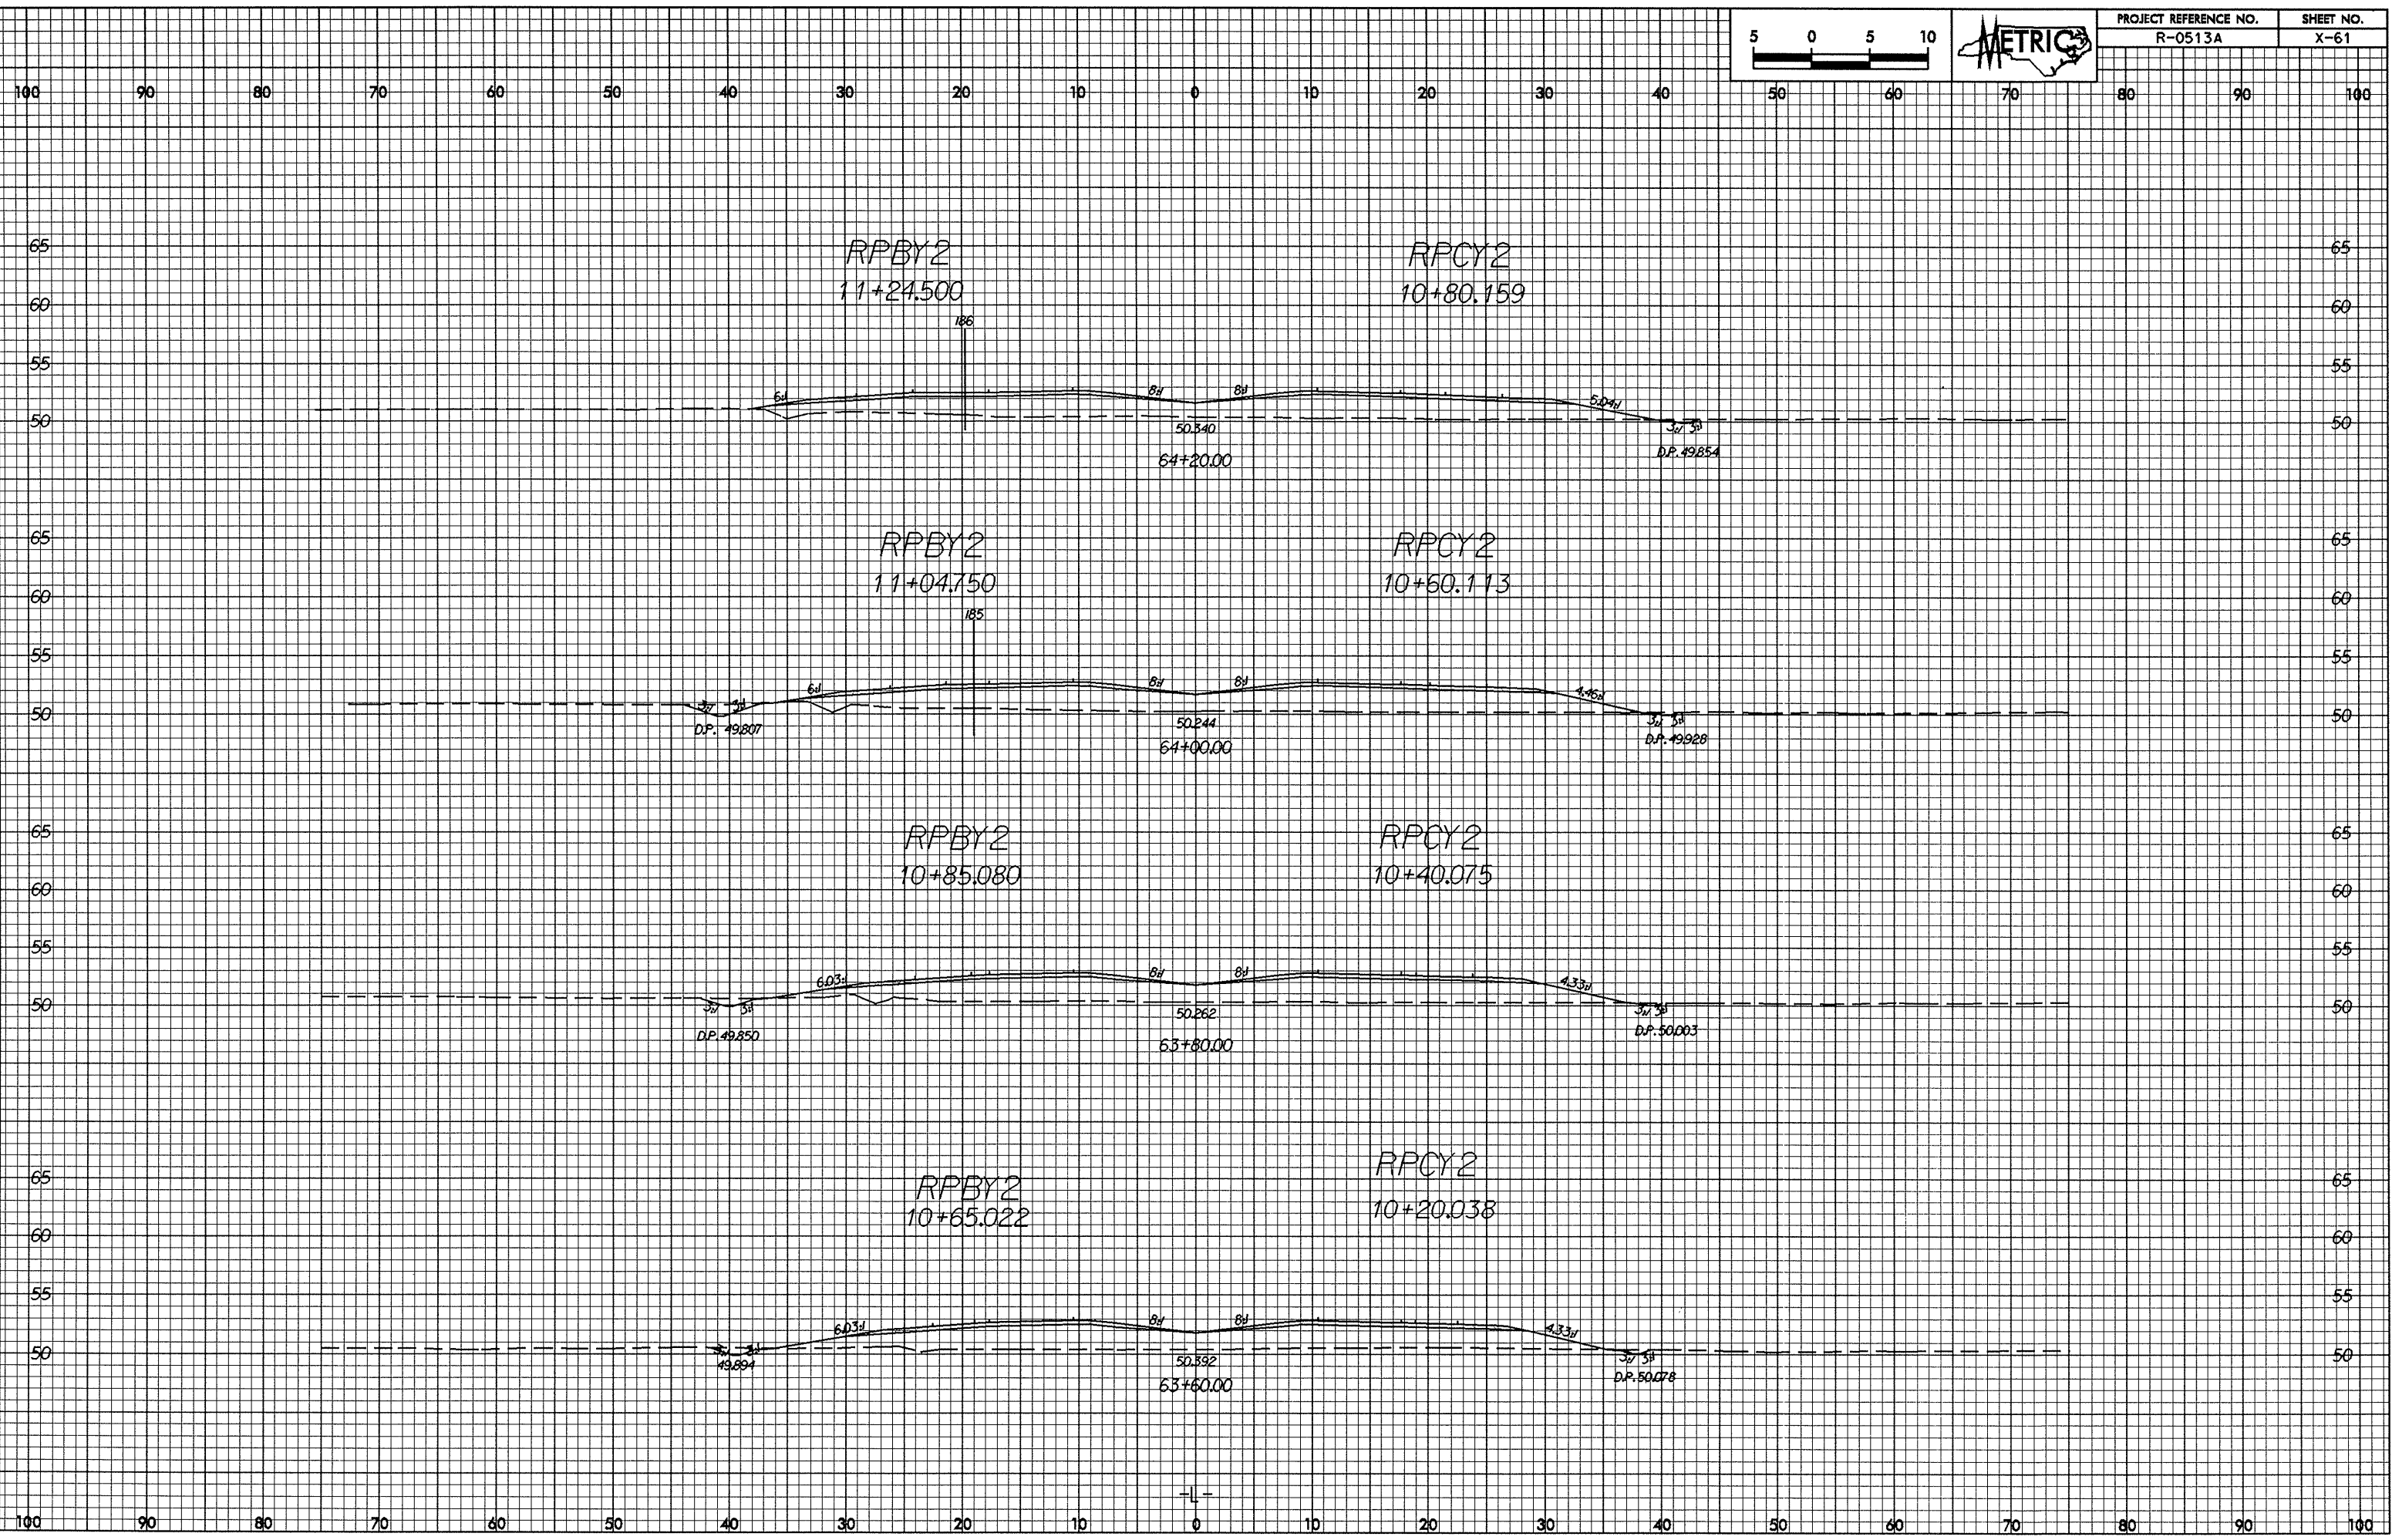

-L-