

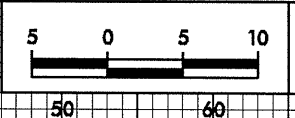
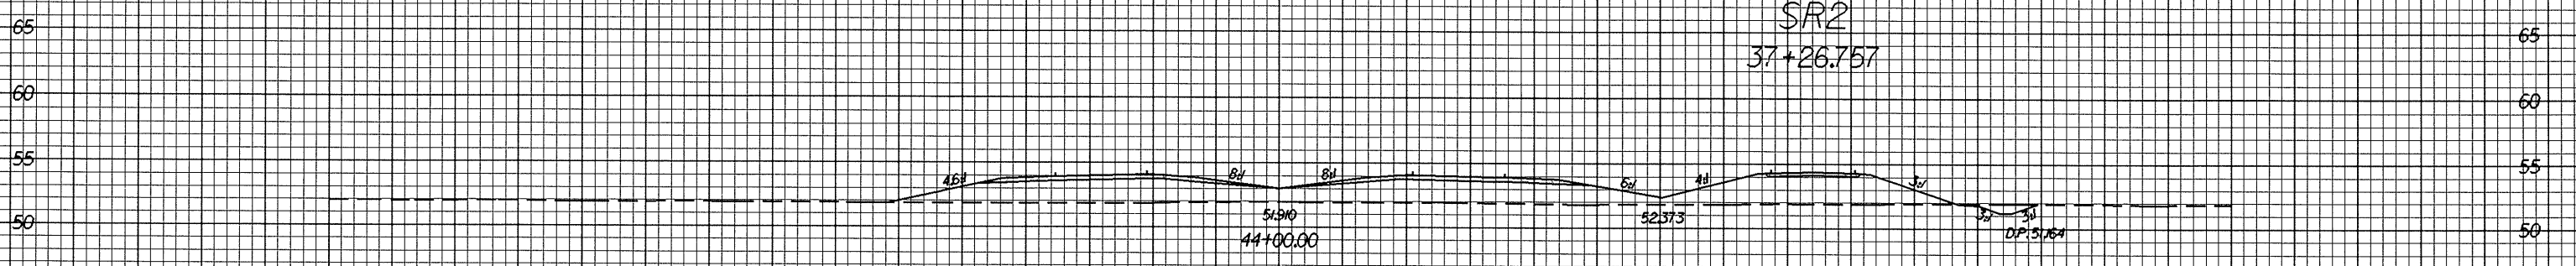
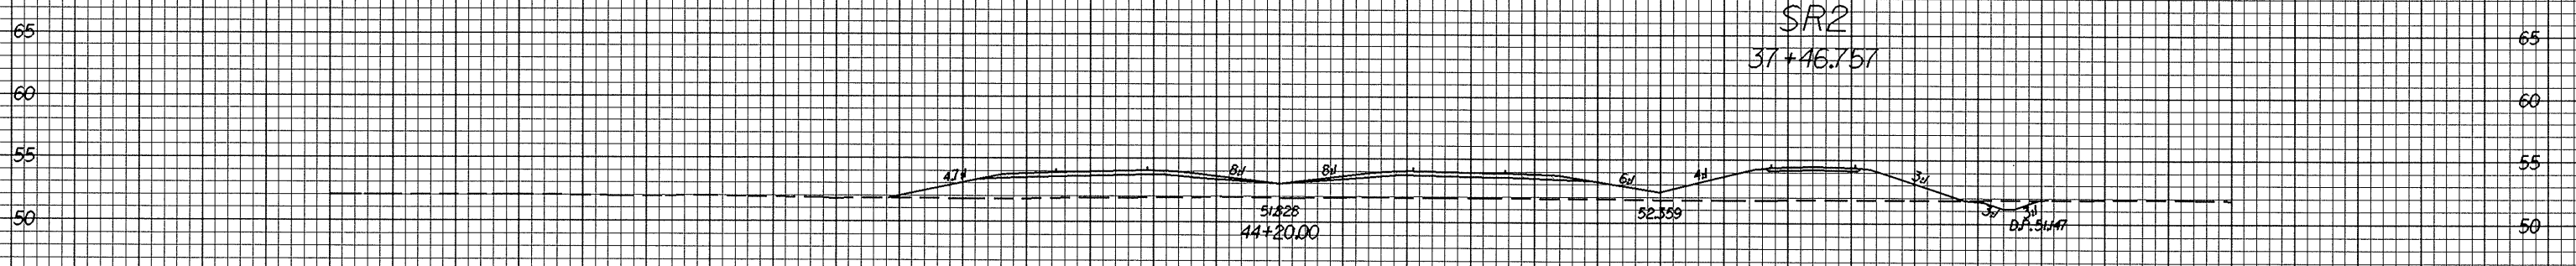


0.25' = 1" (vertical)

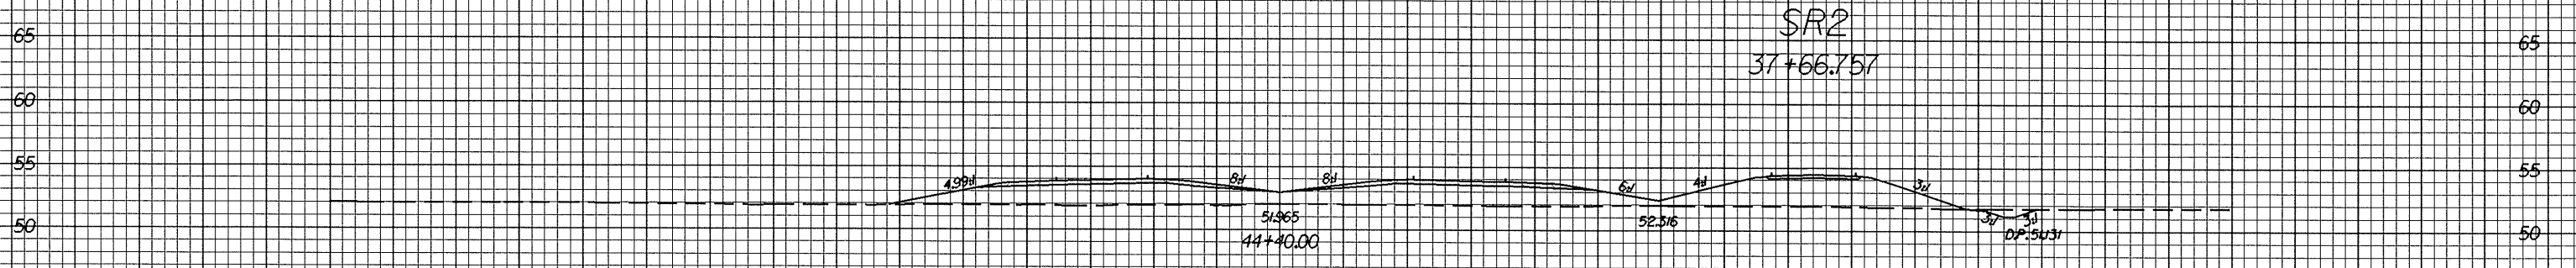

100 90 80 70 60 50 40 30 20 10 0 10 20 30 40 50 60 70 80 90 100

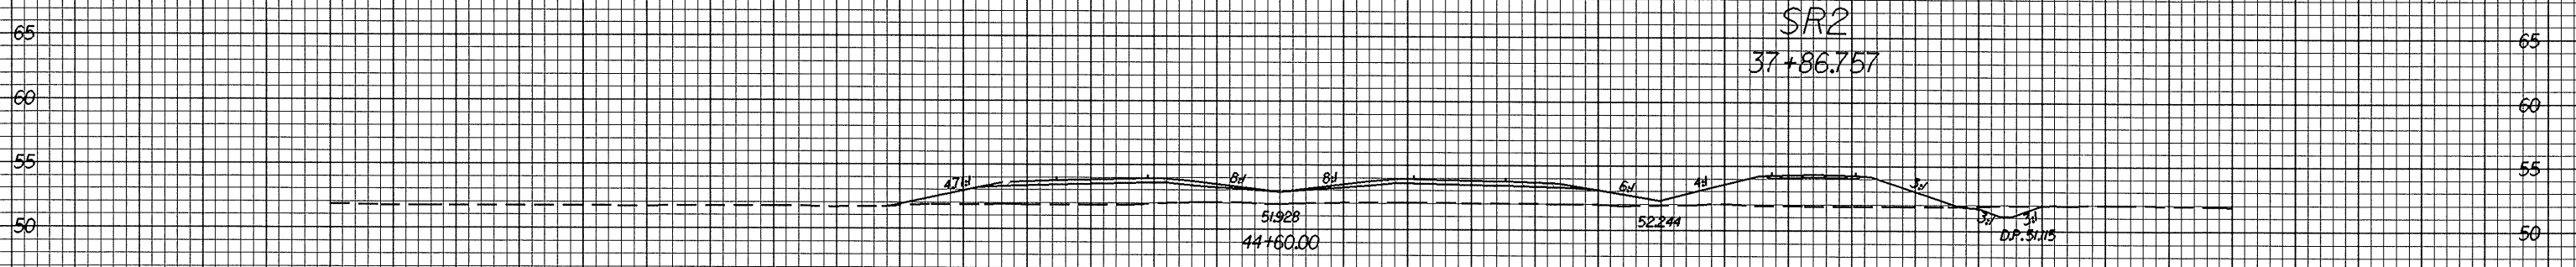

100 90 80 70 60 50 40 30 20 10 0 10 20 30 40 50 60 70 80 90 100

05-11-2004 11:03:11 AM  
C:\p0513a\112103.tbl.dgn  
11/11/04 11:03:11 AM