

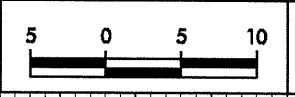
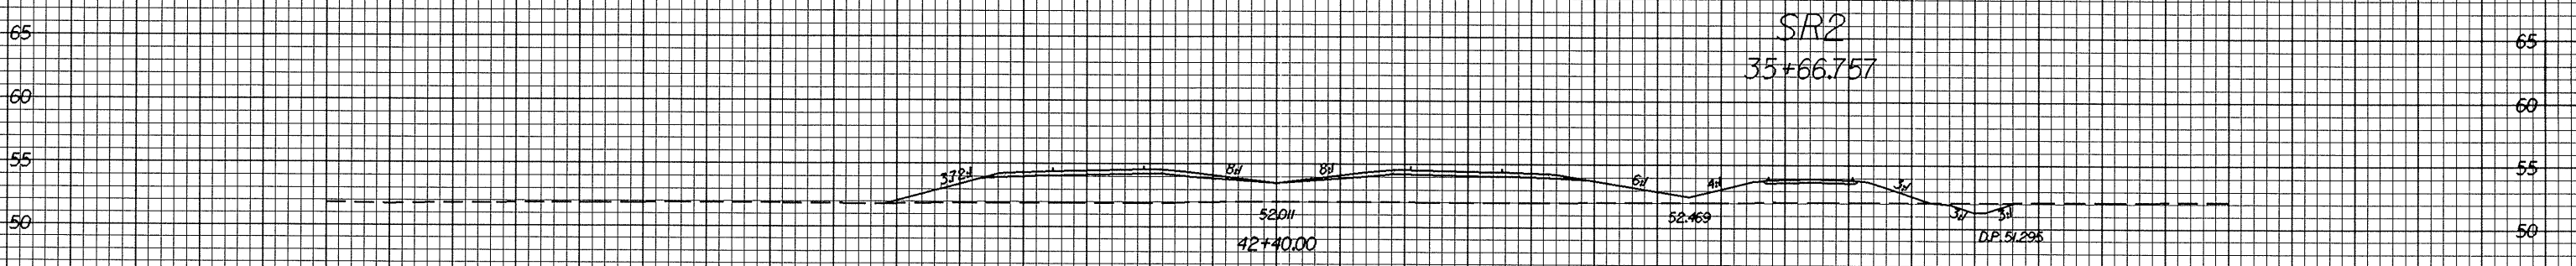
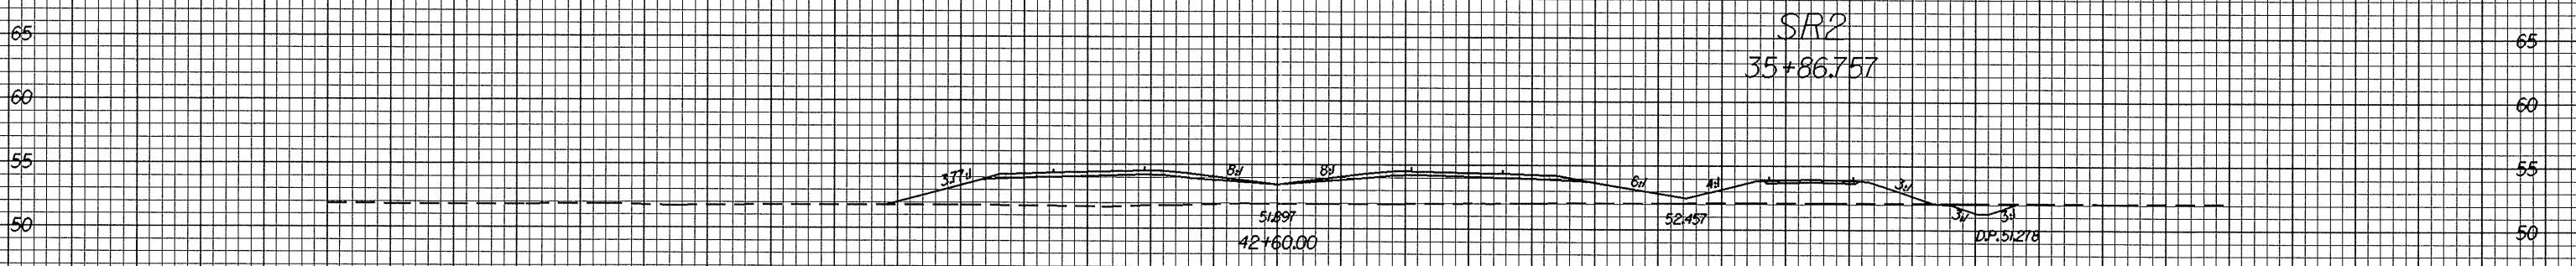


01/26/08

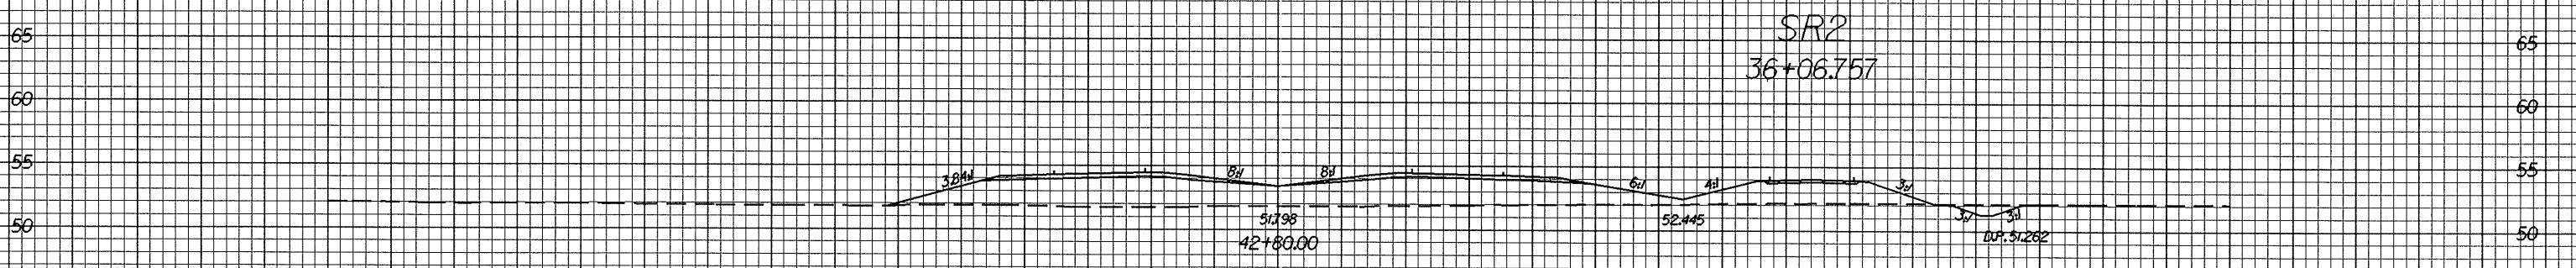

100 90 80 70 60 50 40 30 20 10 0 10 20 30 40 50 60 70 80 90 100

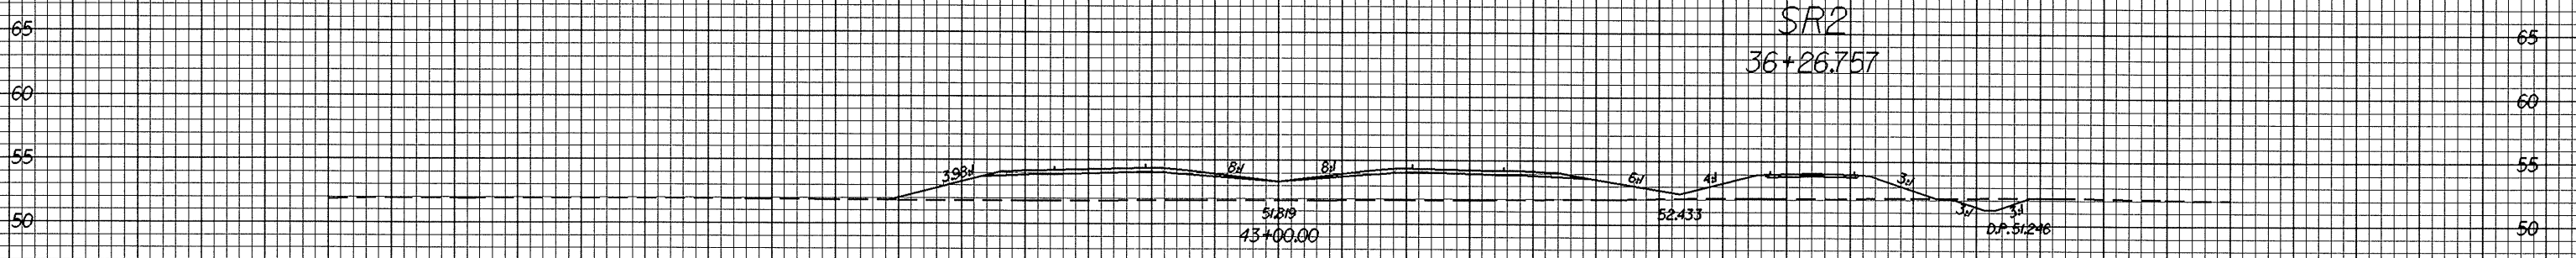

-L-

08-11-2008 11:53 AM
UT Roadwork AT 10181765

100 90 80 70 60 50 40 30 20 10 0 10 20 30 40 50 60 70 80 90 100