



07/26/09

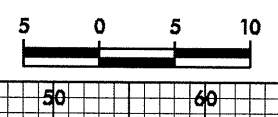

PROJECT REFERENCE NO. R-0513A	SHEET NO. X-41
----------------------------------	-------------------

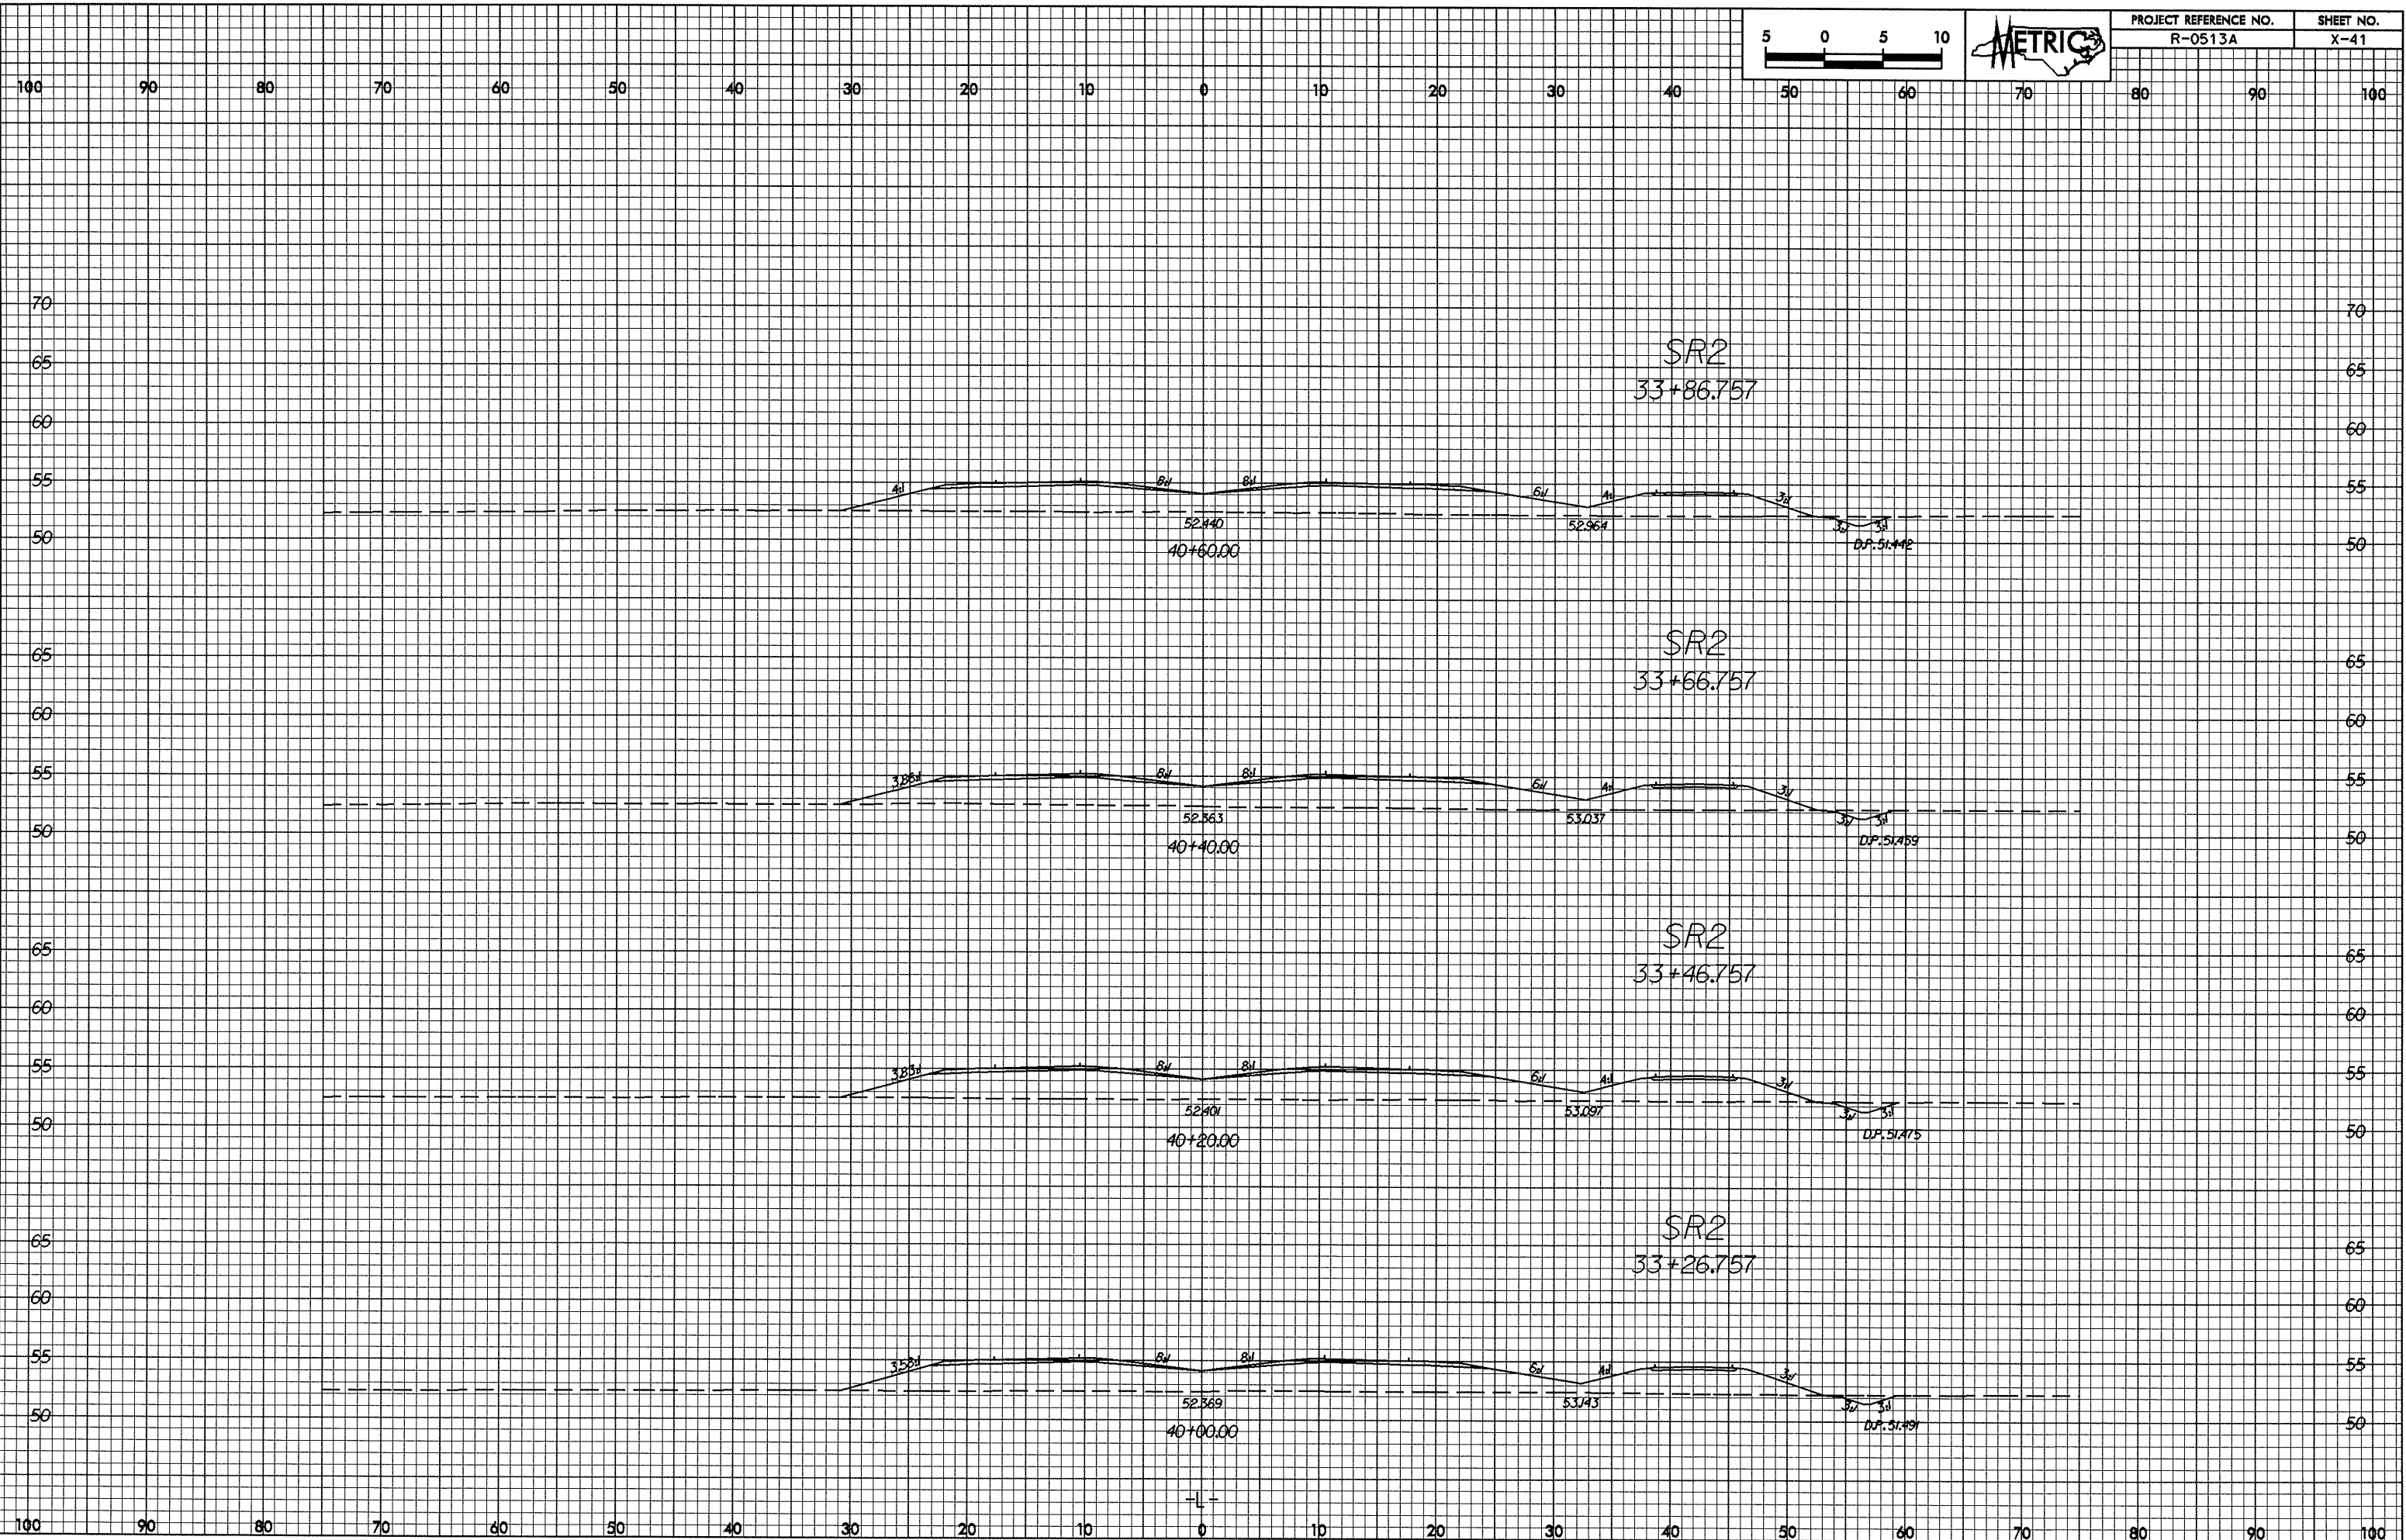

07-11-2004 15:59  
 W:\Roads\0513A\112183.vp1.dgn