



0.242/23

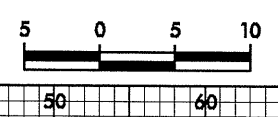

PROJECT REFERENCE NO. R-0513A	SHEET NO. X-25
----------------------------------	-------------------

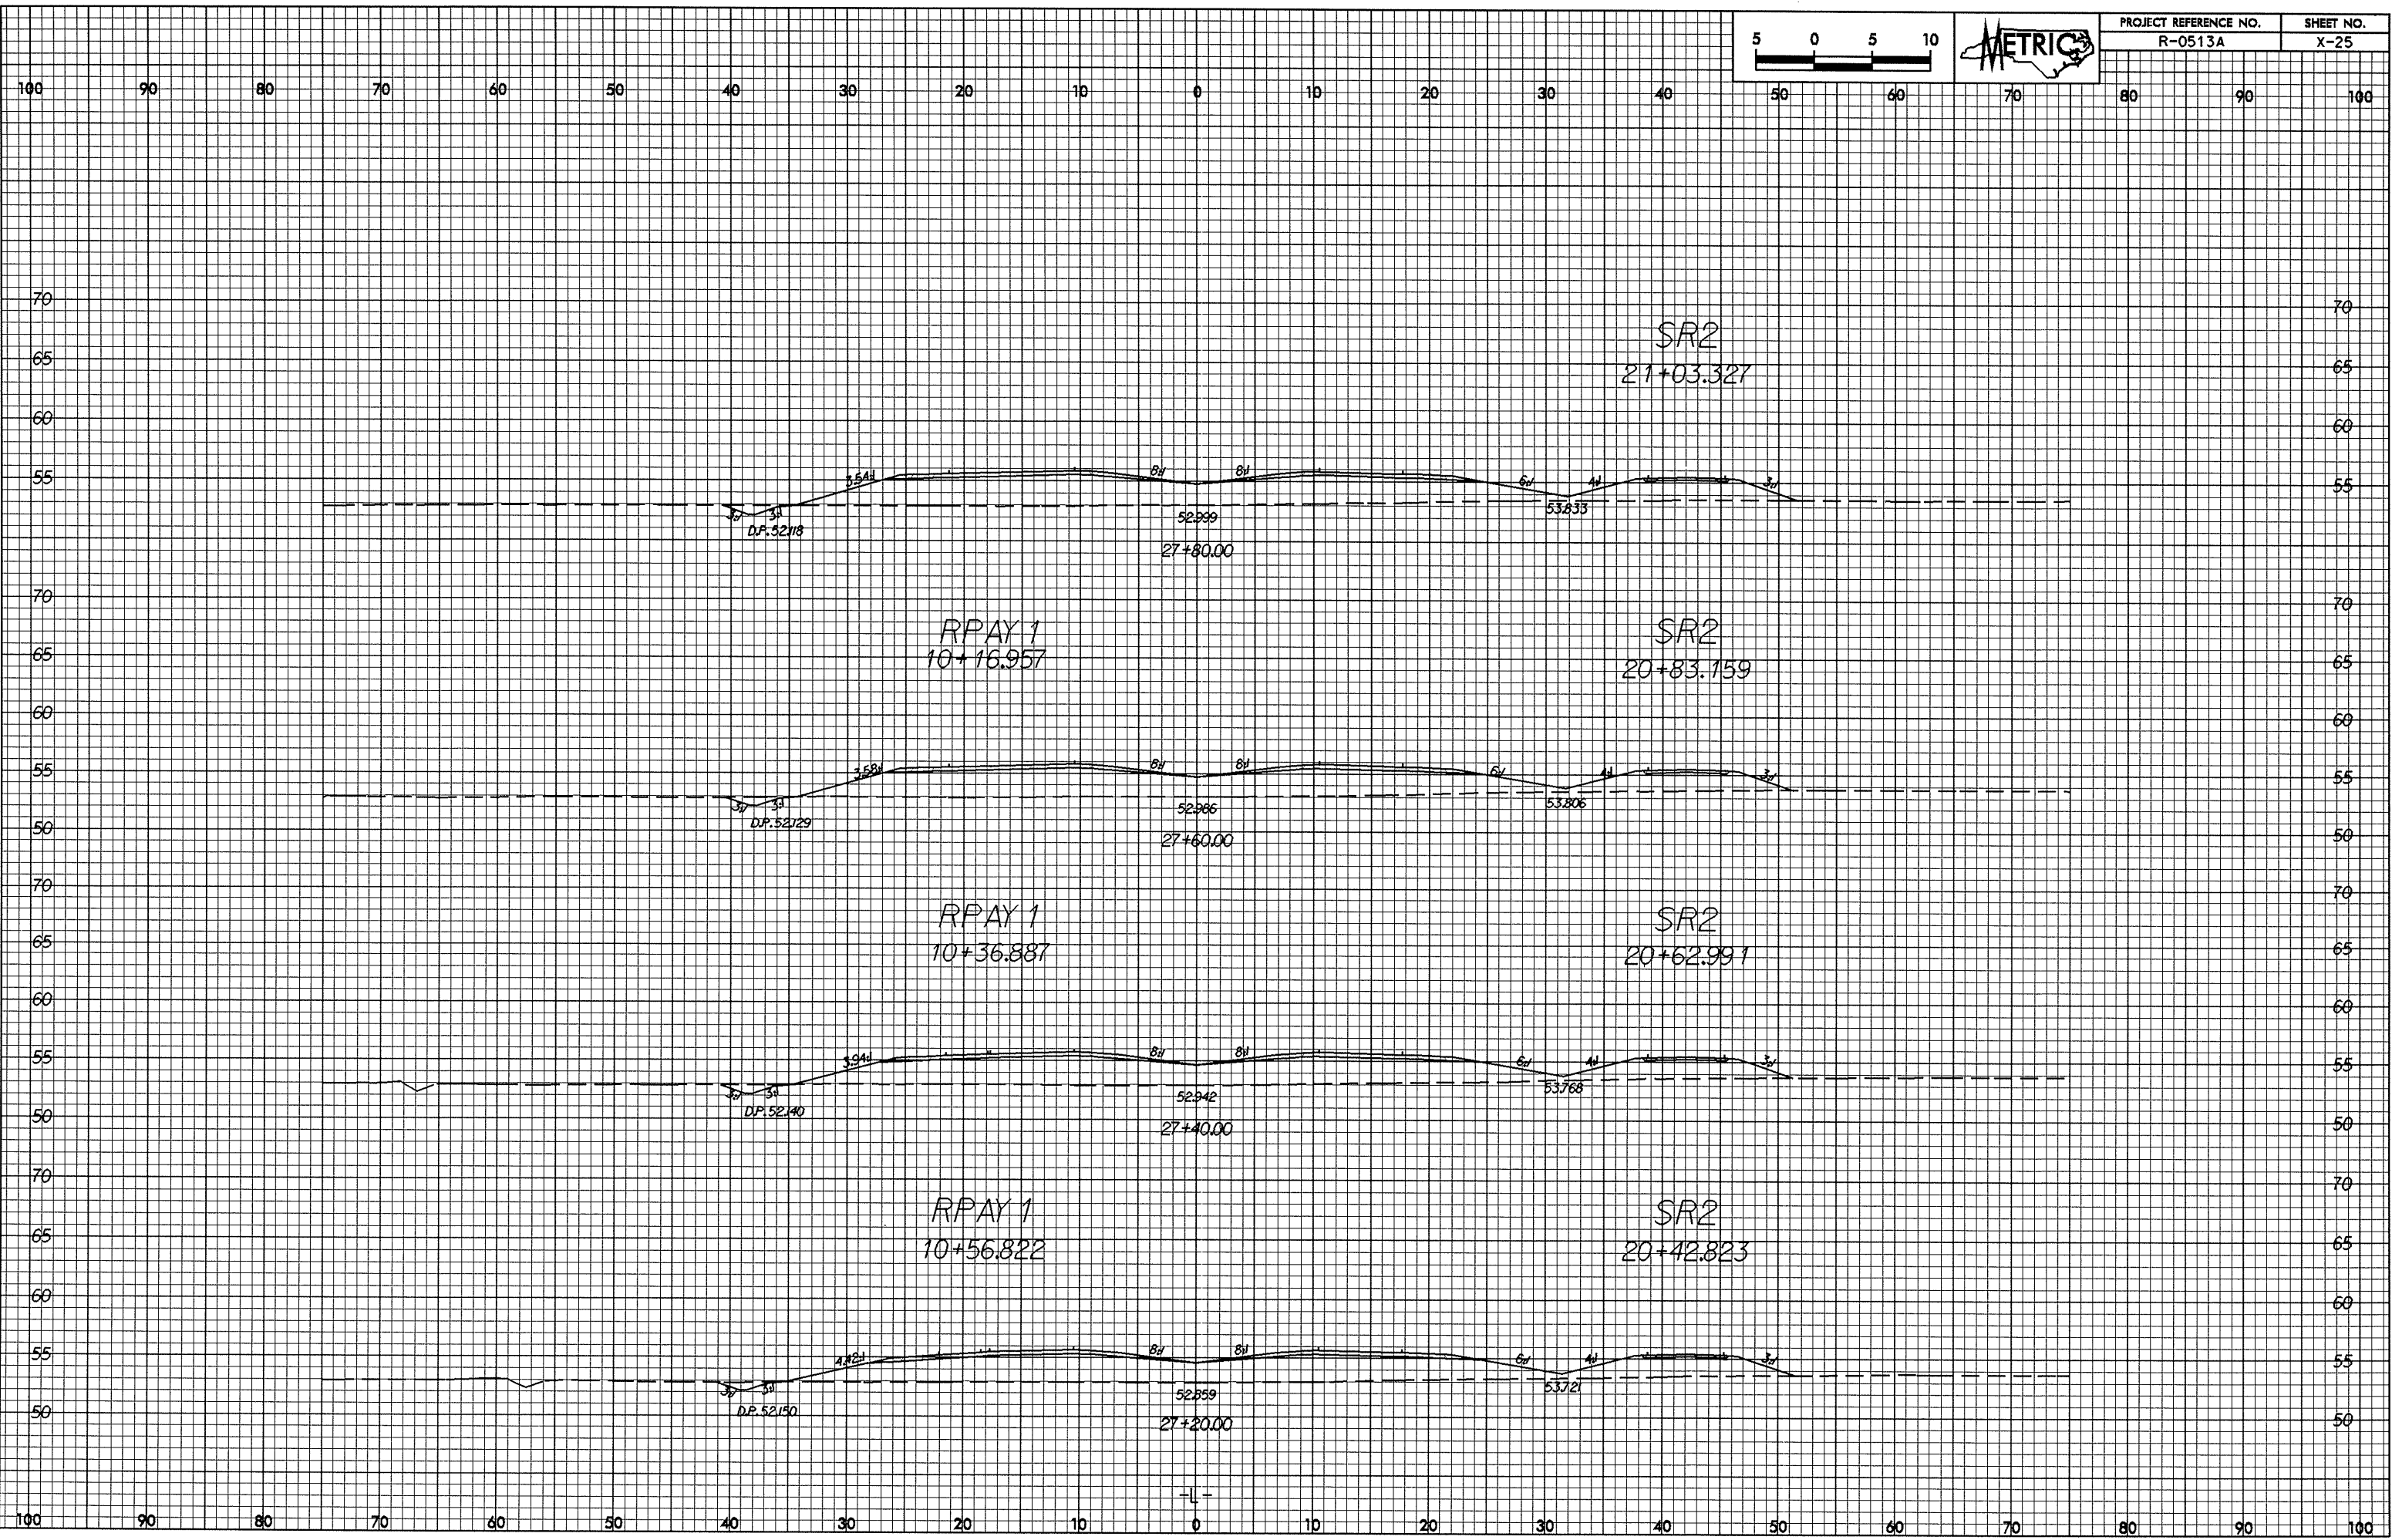

08-11-2004 15:59
 v:\cadd\112183.mxd
 11/21/03