

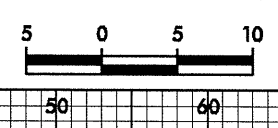


10/26/99
06-11-2001 11:35
w:\purch\12183-12183-101.dwg

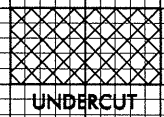

PROJECT REFERENCE NO.
R-0513A

SHEET NO.
X-19

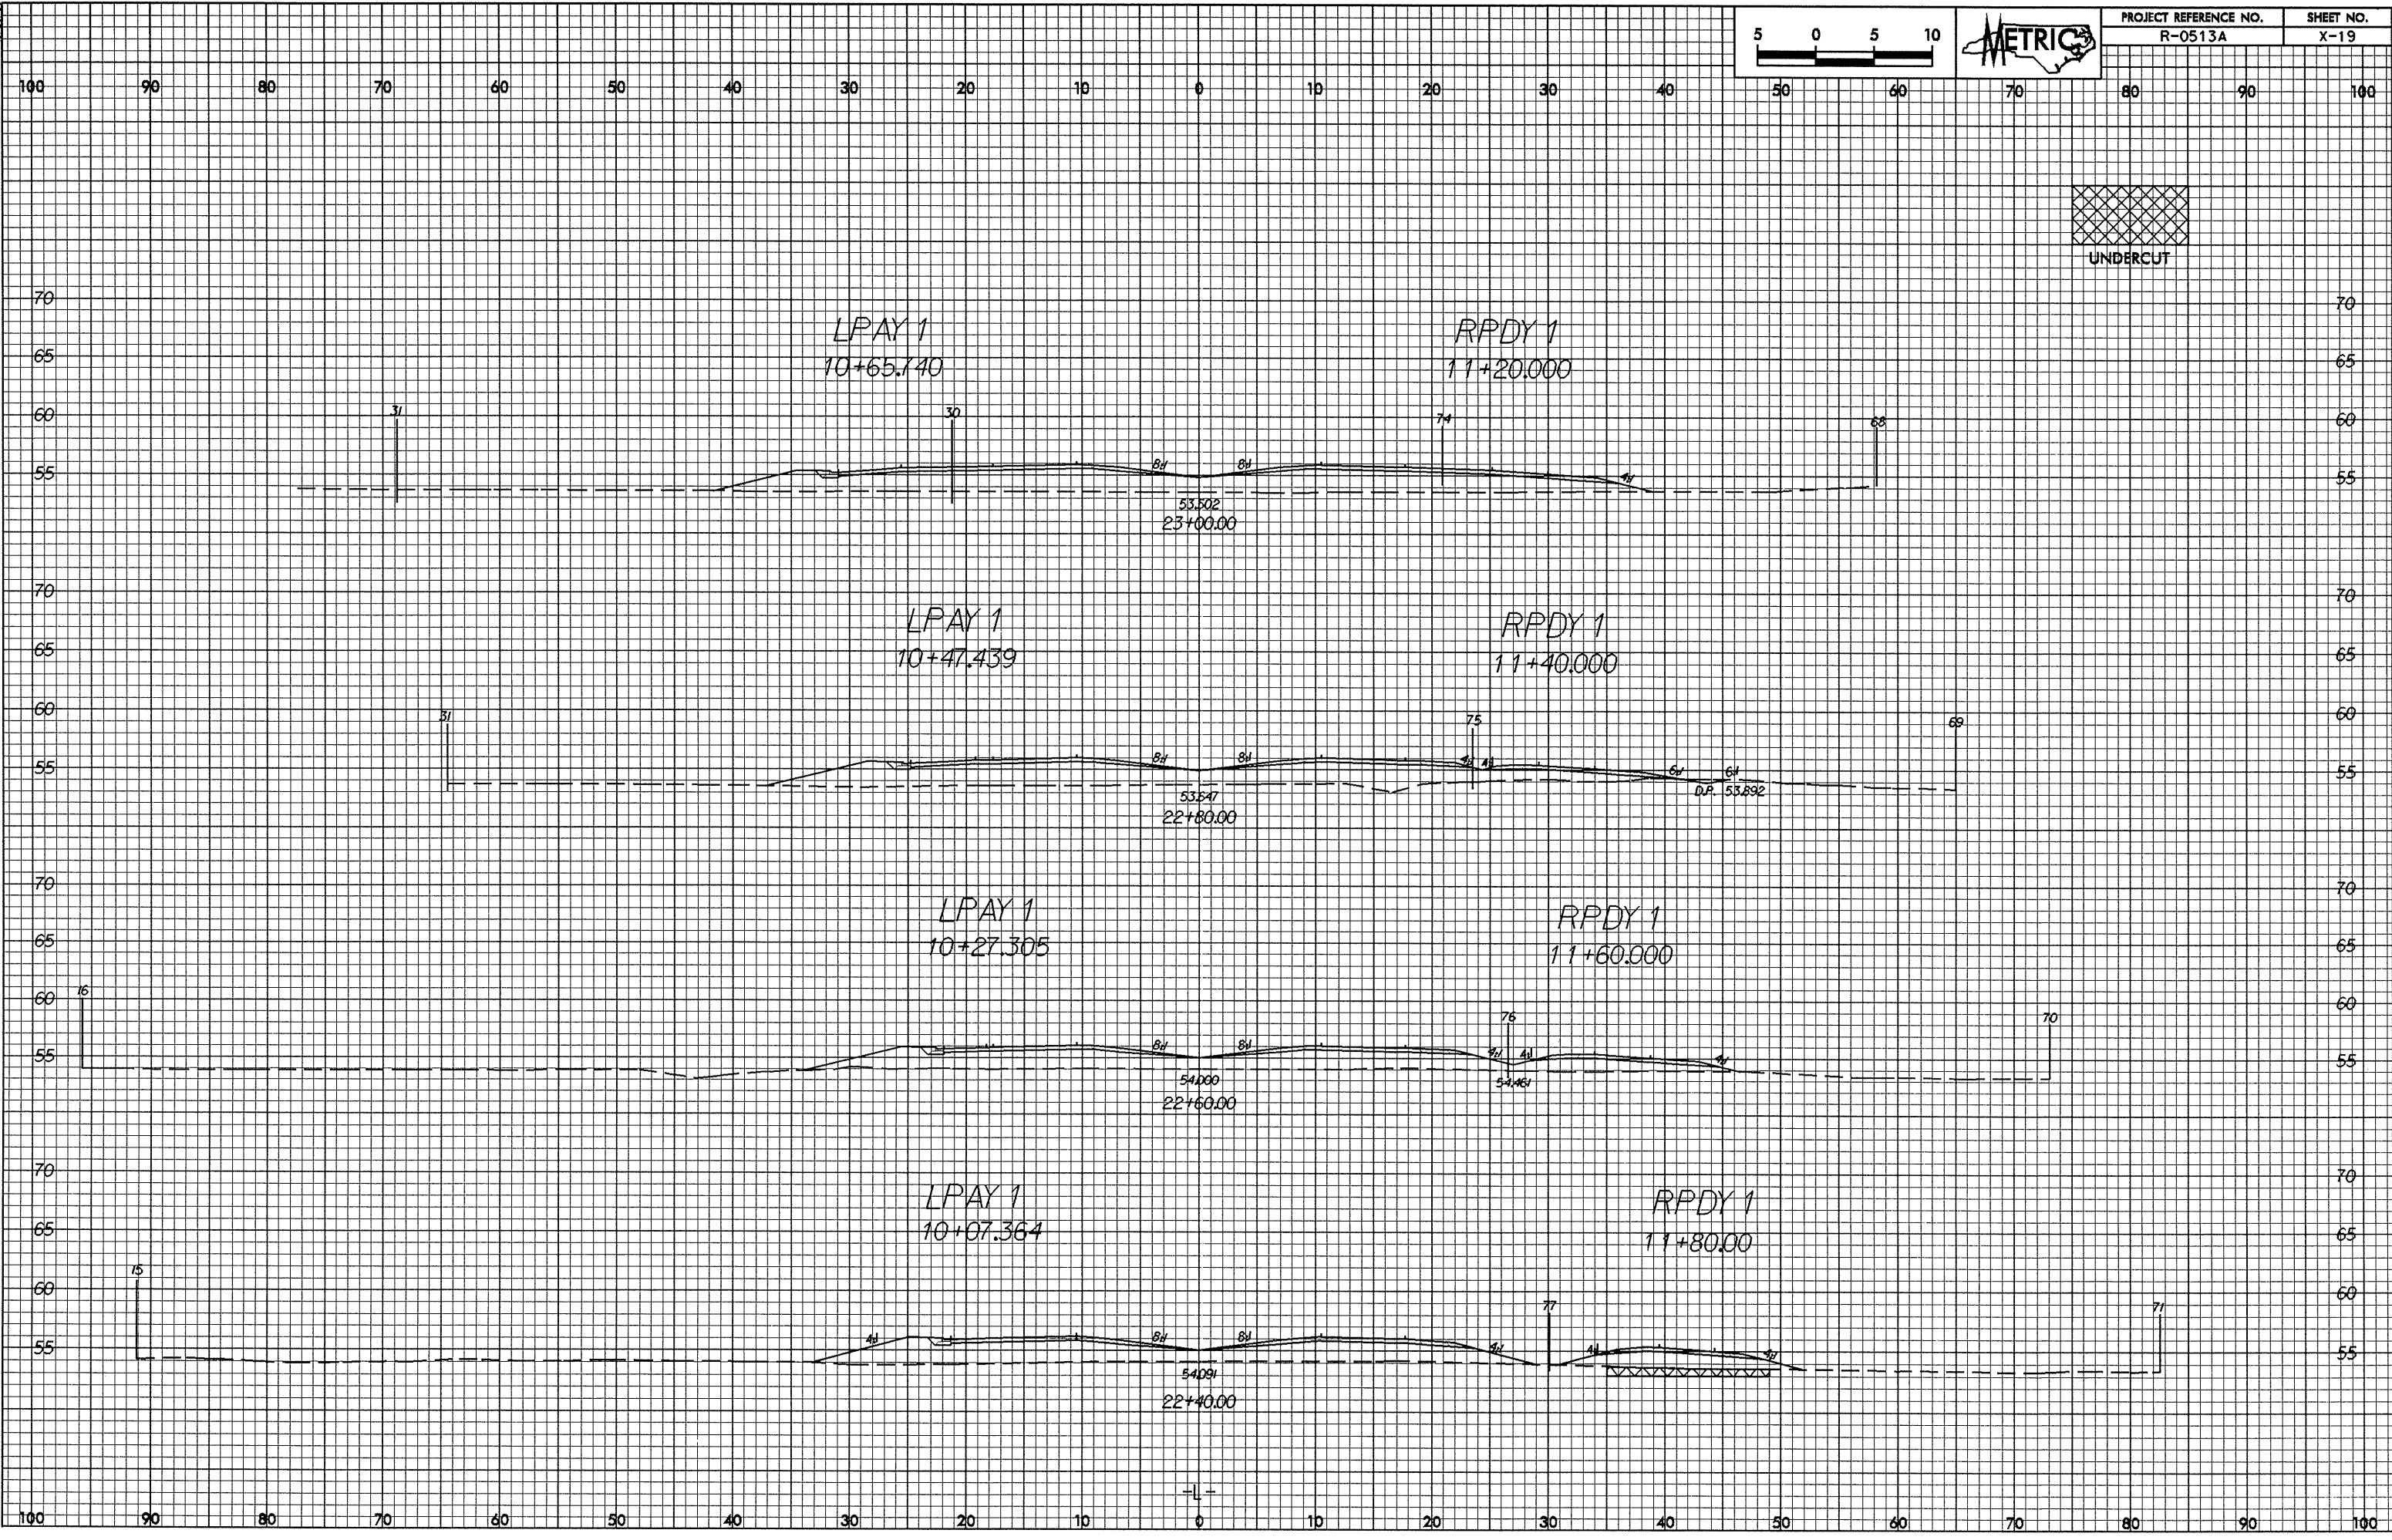

+L+