


0.28/28

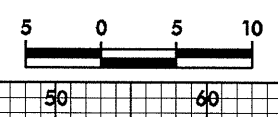

PROJECT REFERENCE NO.
R-0513A

SHEET NO.
X-3

100 90 80 70 60 50 40 30 20 10 0 10 20 30 40 50 60 70 80 90 100

SR1
12+65.444

43
DP: 53.414

44
DP: 52.765

62
53.80
12+20.00

31
DP: 52.740

84
84
53.72
12+00.00

41
84
84
53.92
11+80.00

84
84
54.20
11+60.00

+L-

06-11-2004 12:53
112103-49
W:\Touch

100 90 80 70 60 50 40 30 20 10 0 10 20 30 40 50 60 70 80 90 100