



07/26/23

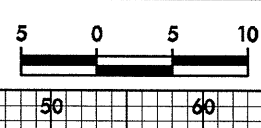

PROJECT REFERENCE NO.	SHEET NO.
R-0513A	X-2

100 90 80 70 60 50 40 30 20 10 0 10 20 30 40 50 60 70 80 90 100

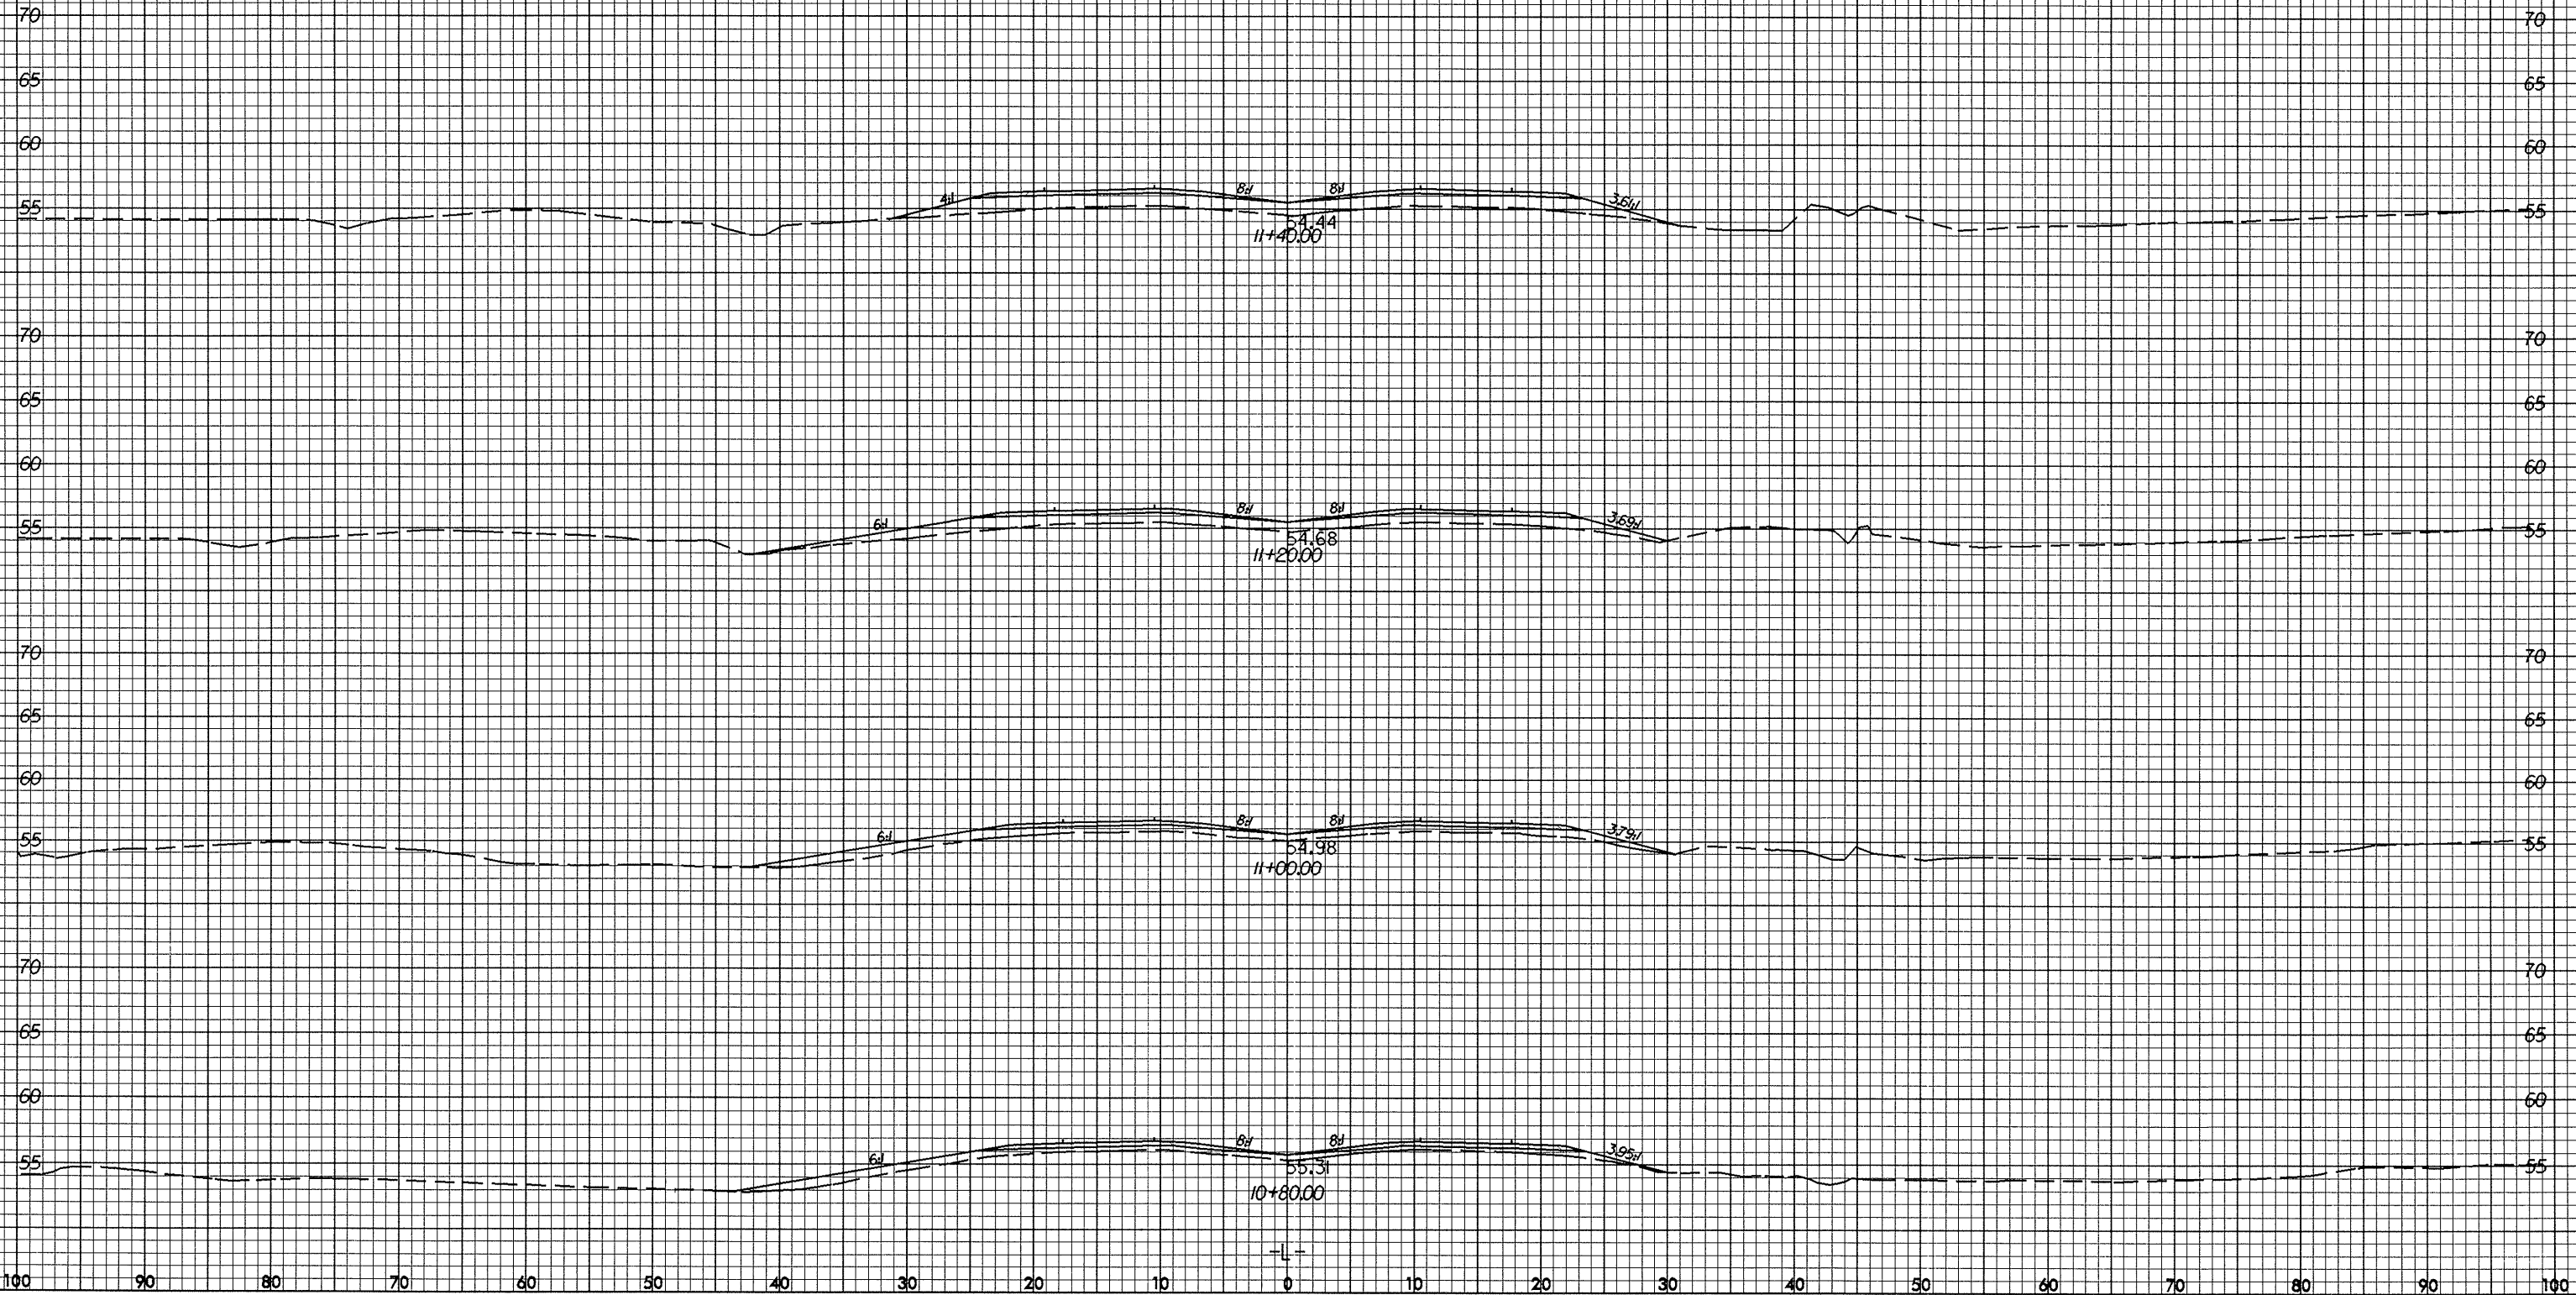

06-JUL-2004 13:27  
C:\Research\112183\112183.dgn