

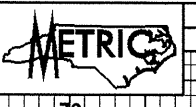


10/26/98

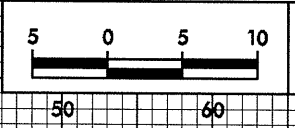

PROJECT REFERENCE NO. R-0513A	SHEET NO. X-118
----------------------------------	--------------------

100 90 80 70 60 50 40 30 20 10 0 10 20 30 40 50 60 70 80 90 100

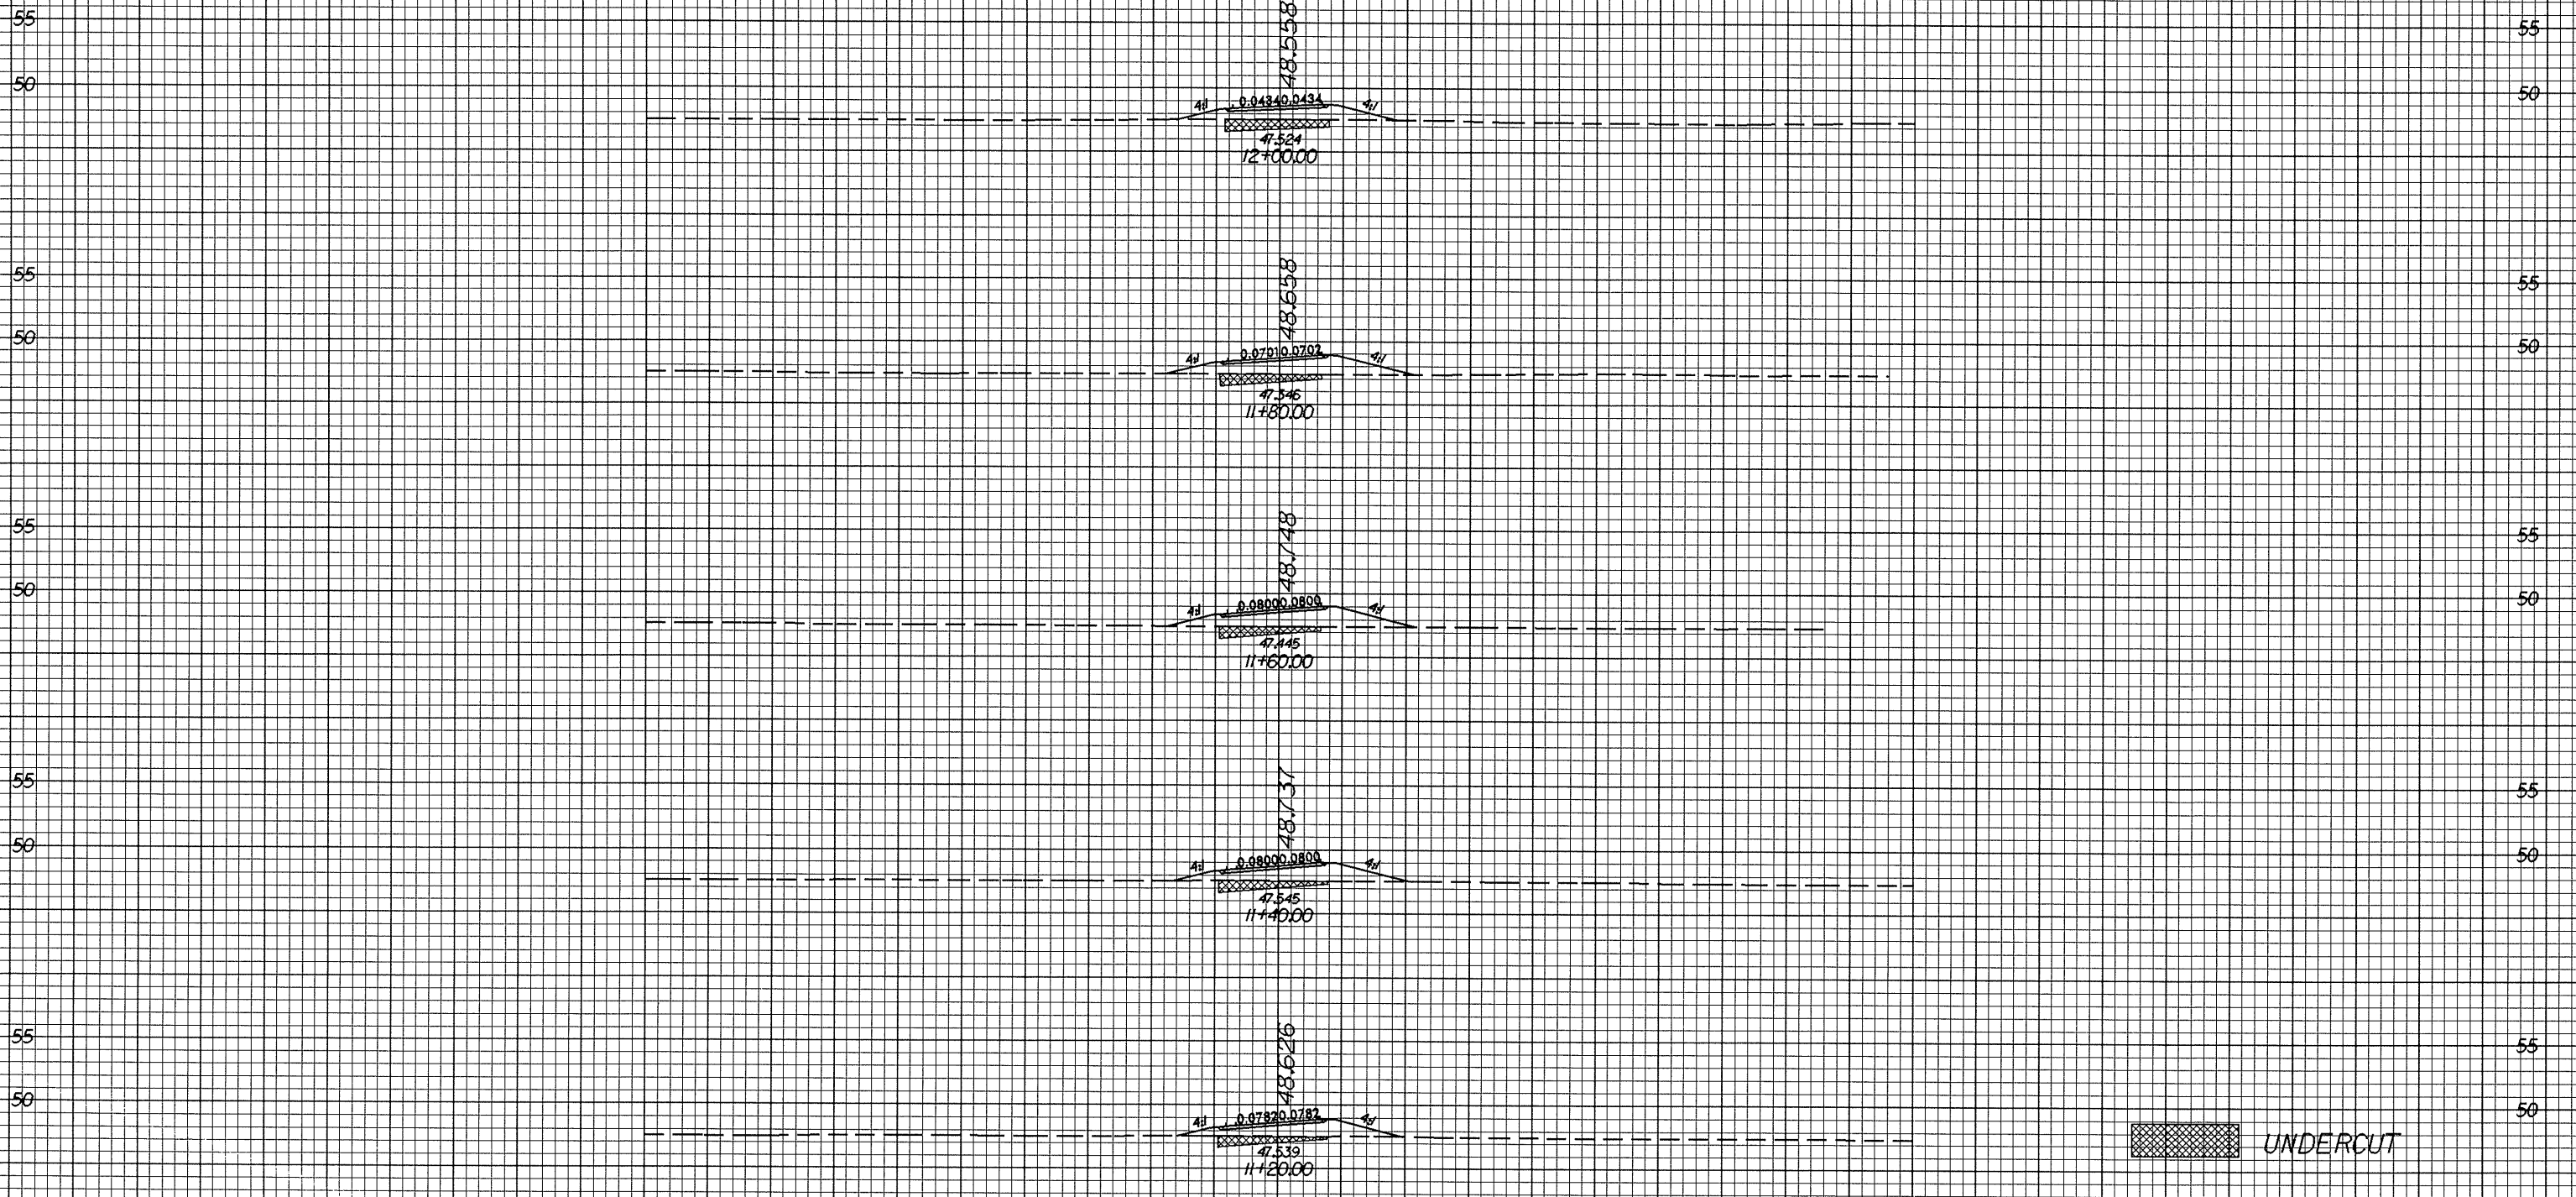

UNDERCUT

-SR4-

12-JUL-2004 14:53
v:\c\roach AT 10/26/98

100 90 80 70 60 50 40 30 20 10 0 10 20 30 40 50 60 70 80 90 100