


0.22/99

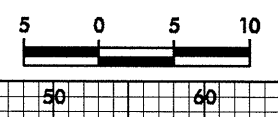

PROJECT REFERENCE NO.	SHEET NO.
R-0513A	X-115

100 90 80 70 60 50 40 30 20 10 0 10 20 30 40 50 60 70 80 90 100

02-JUL-2004 13:43
V:\Tech AT RD\7815\7815.dwg

100 90 80 70 60 50 40 30 20 10 0 10 20 30 40 50 60 70 80 90 100

