



07/25/08

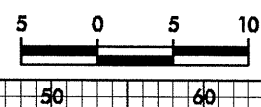

PROJECT REFERENCE NO. R-0513A	SHEET NO. X-114
----------------------------------	--------------------

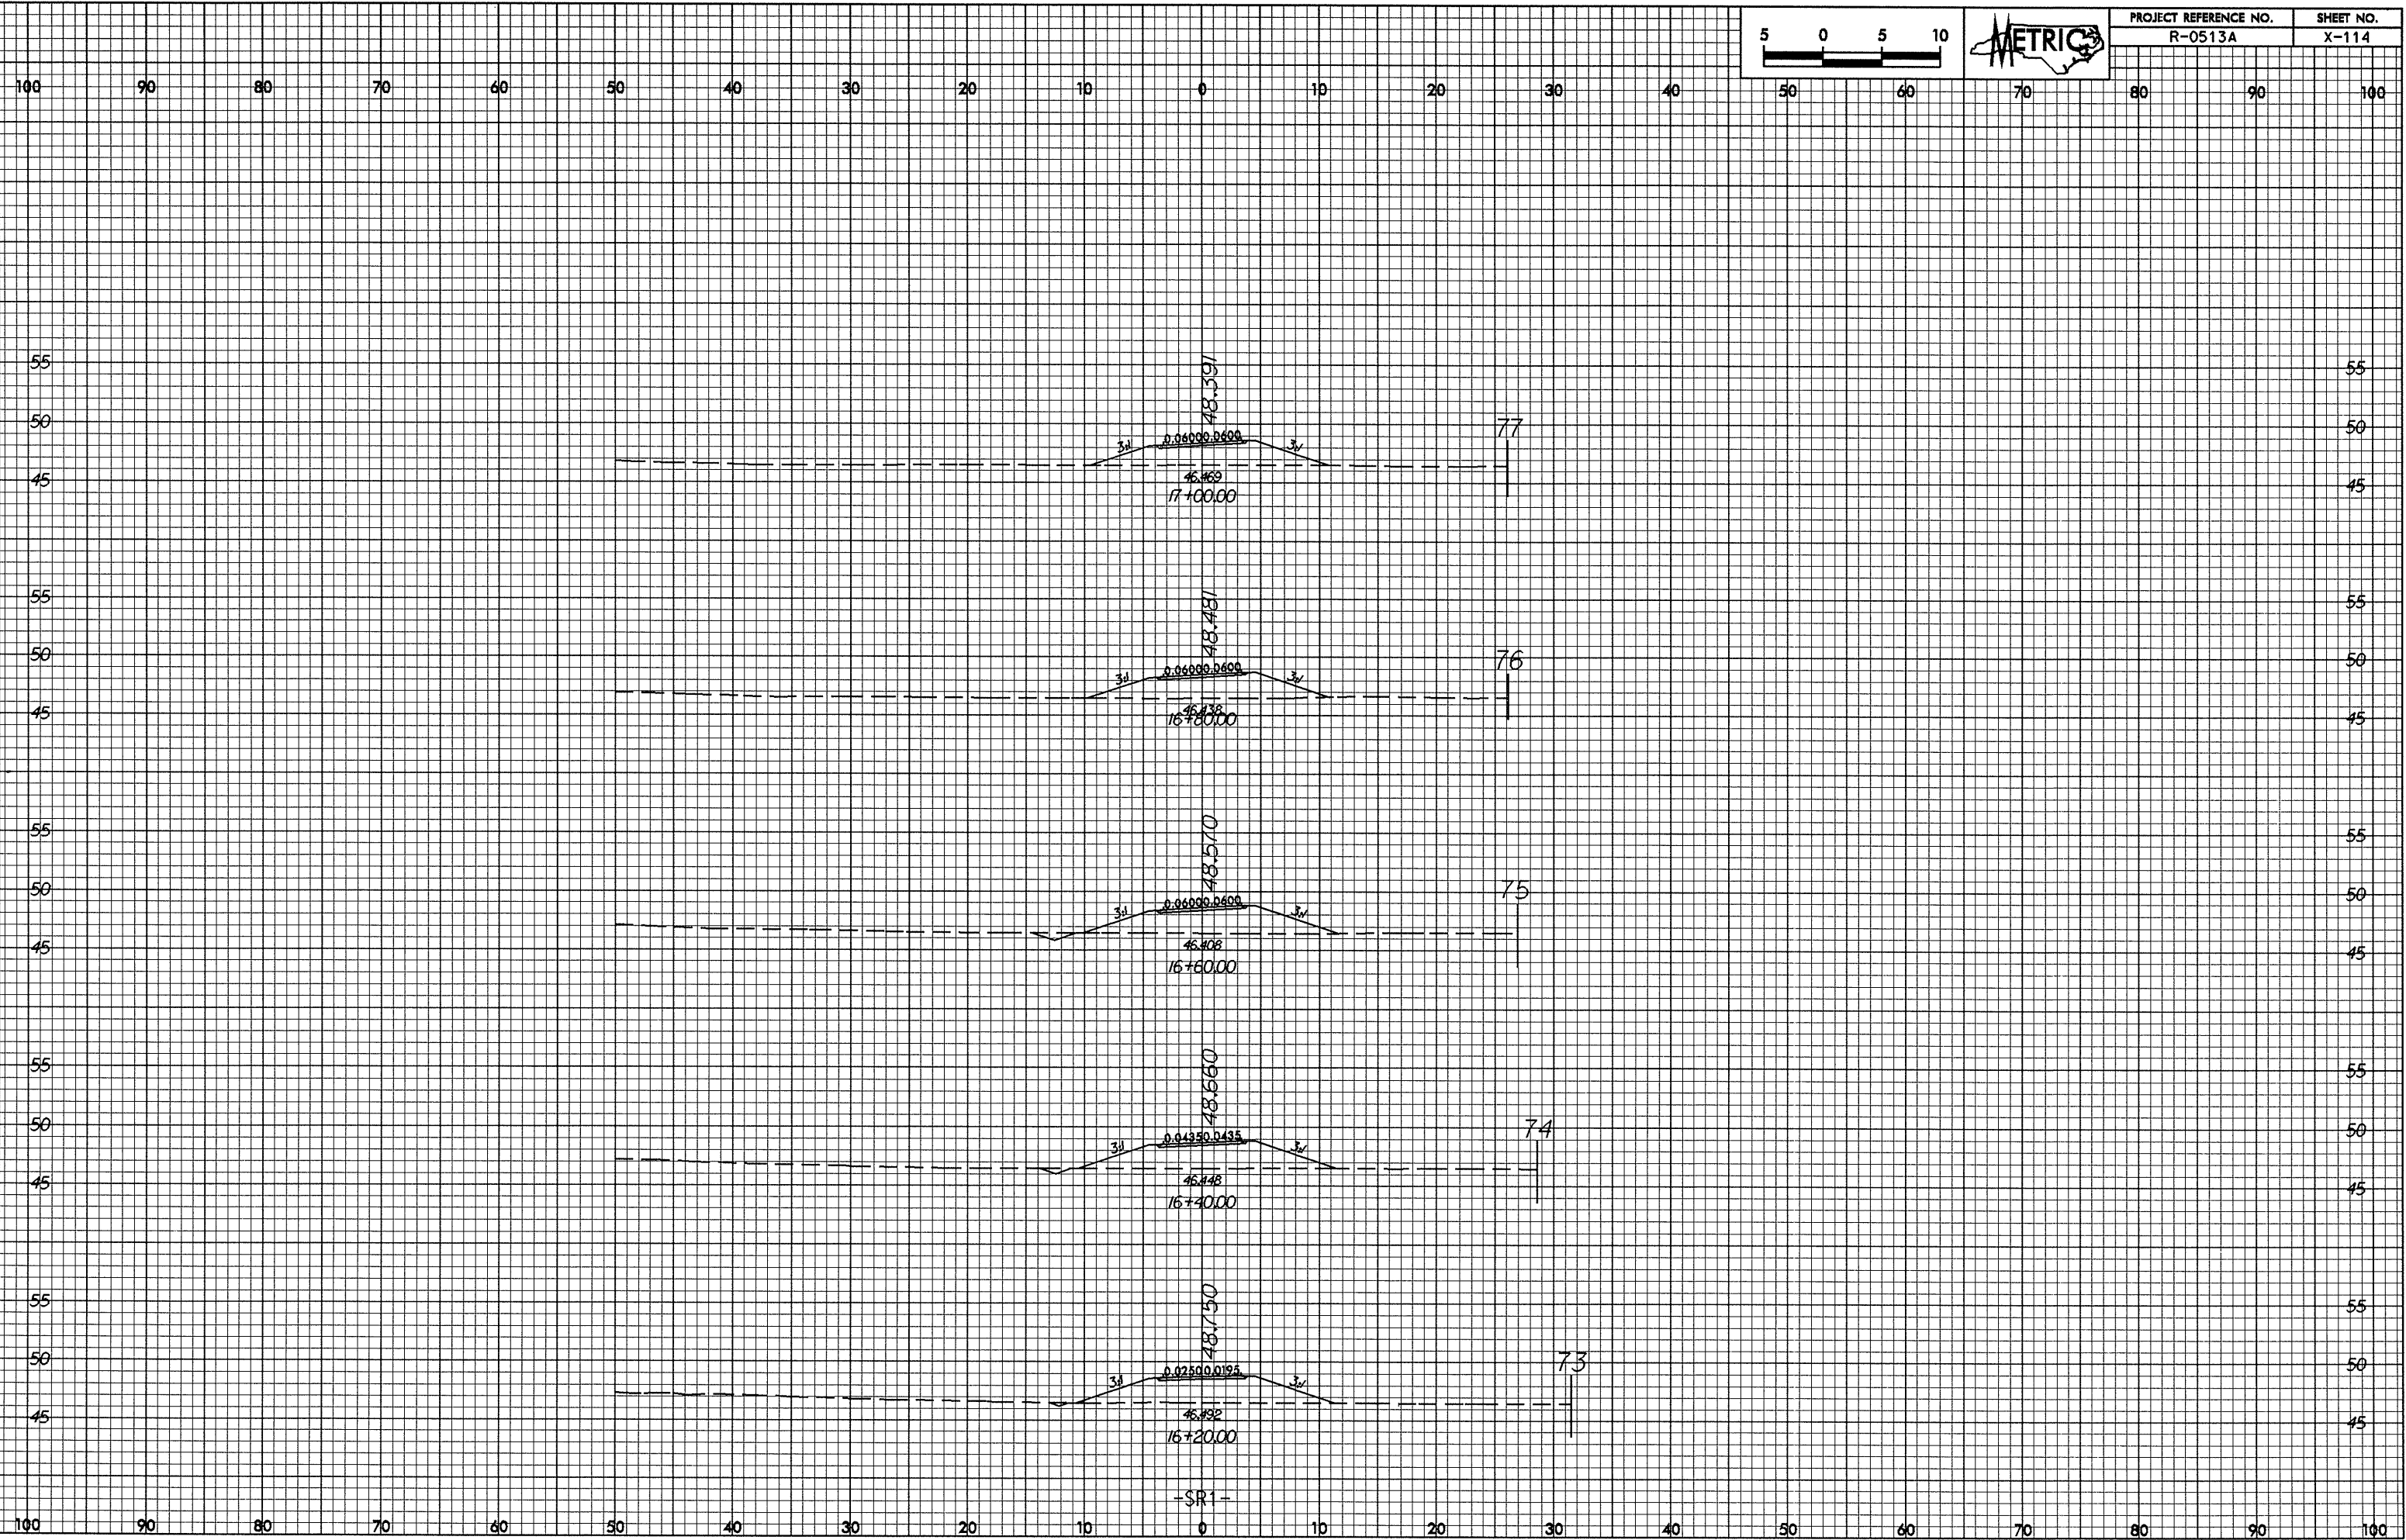

02-JUL-2004 12:43
W:\Road\AT\07163\1.rvt