



0/26/23

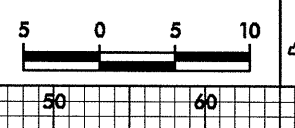

| | |
|-----------------------|-----------|
| PROJECT REFERENCE NO. | SHEET NO. |
| R-0513A | X-112 |

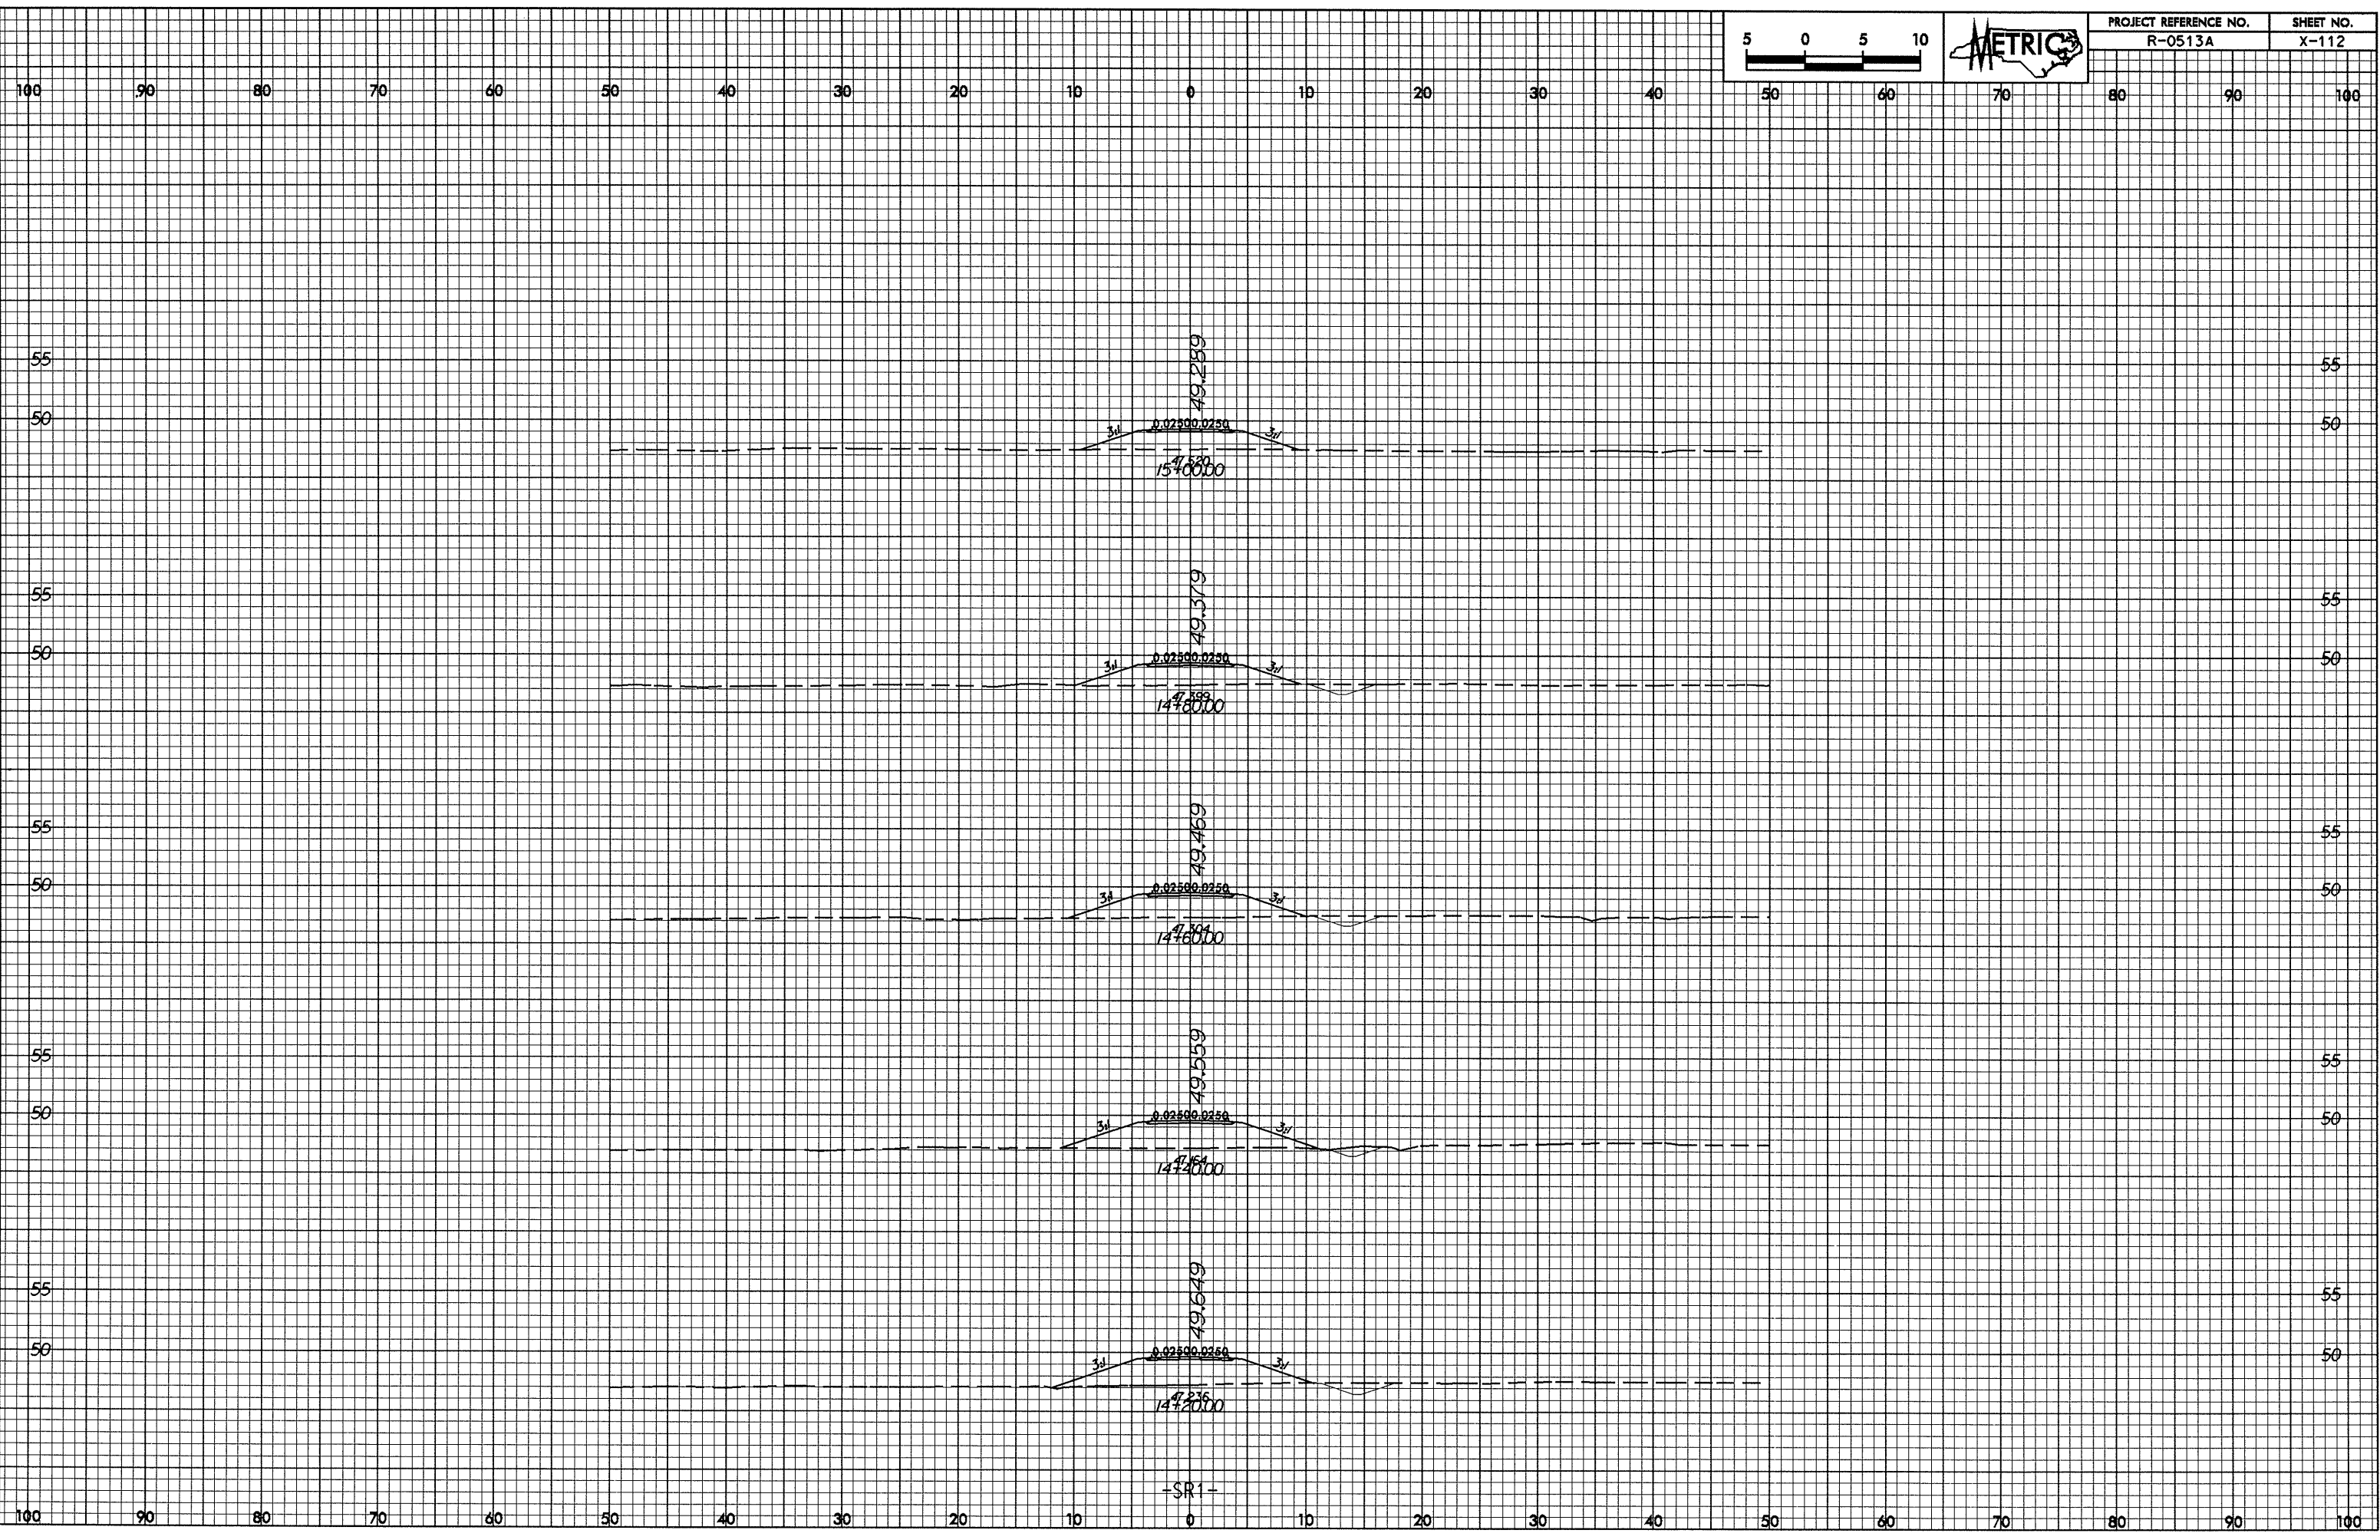

82-Jul-2004 12:42
w:\tech AT R0513A\proj1.rpt

-SR1-