
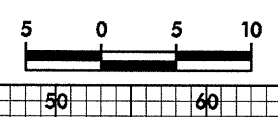


02-JUL-2004 15:41:55 v:\roech\at\10187185\10187185.dwg

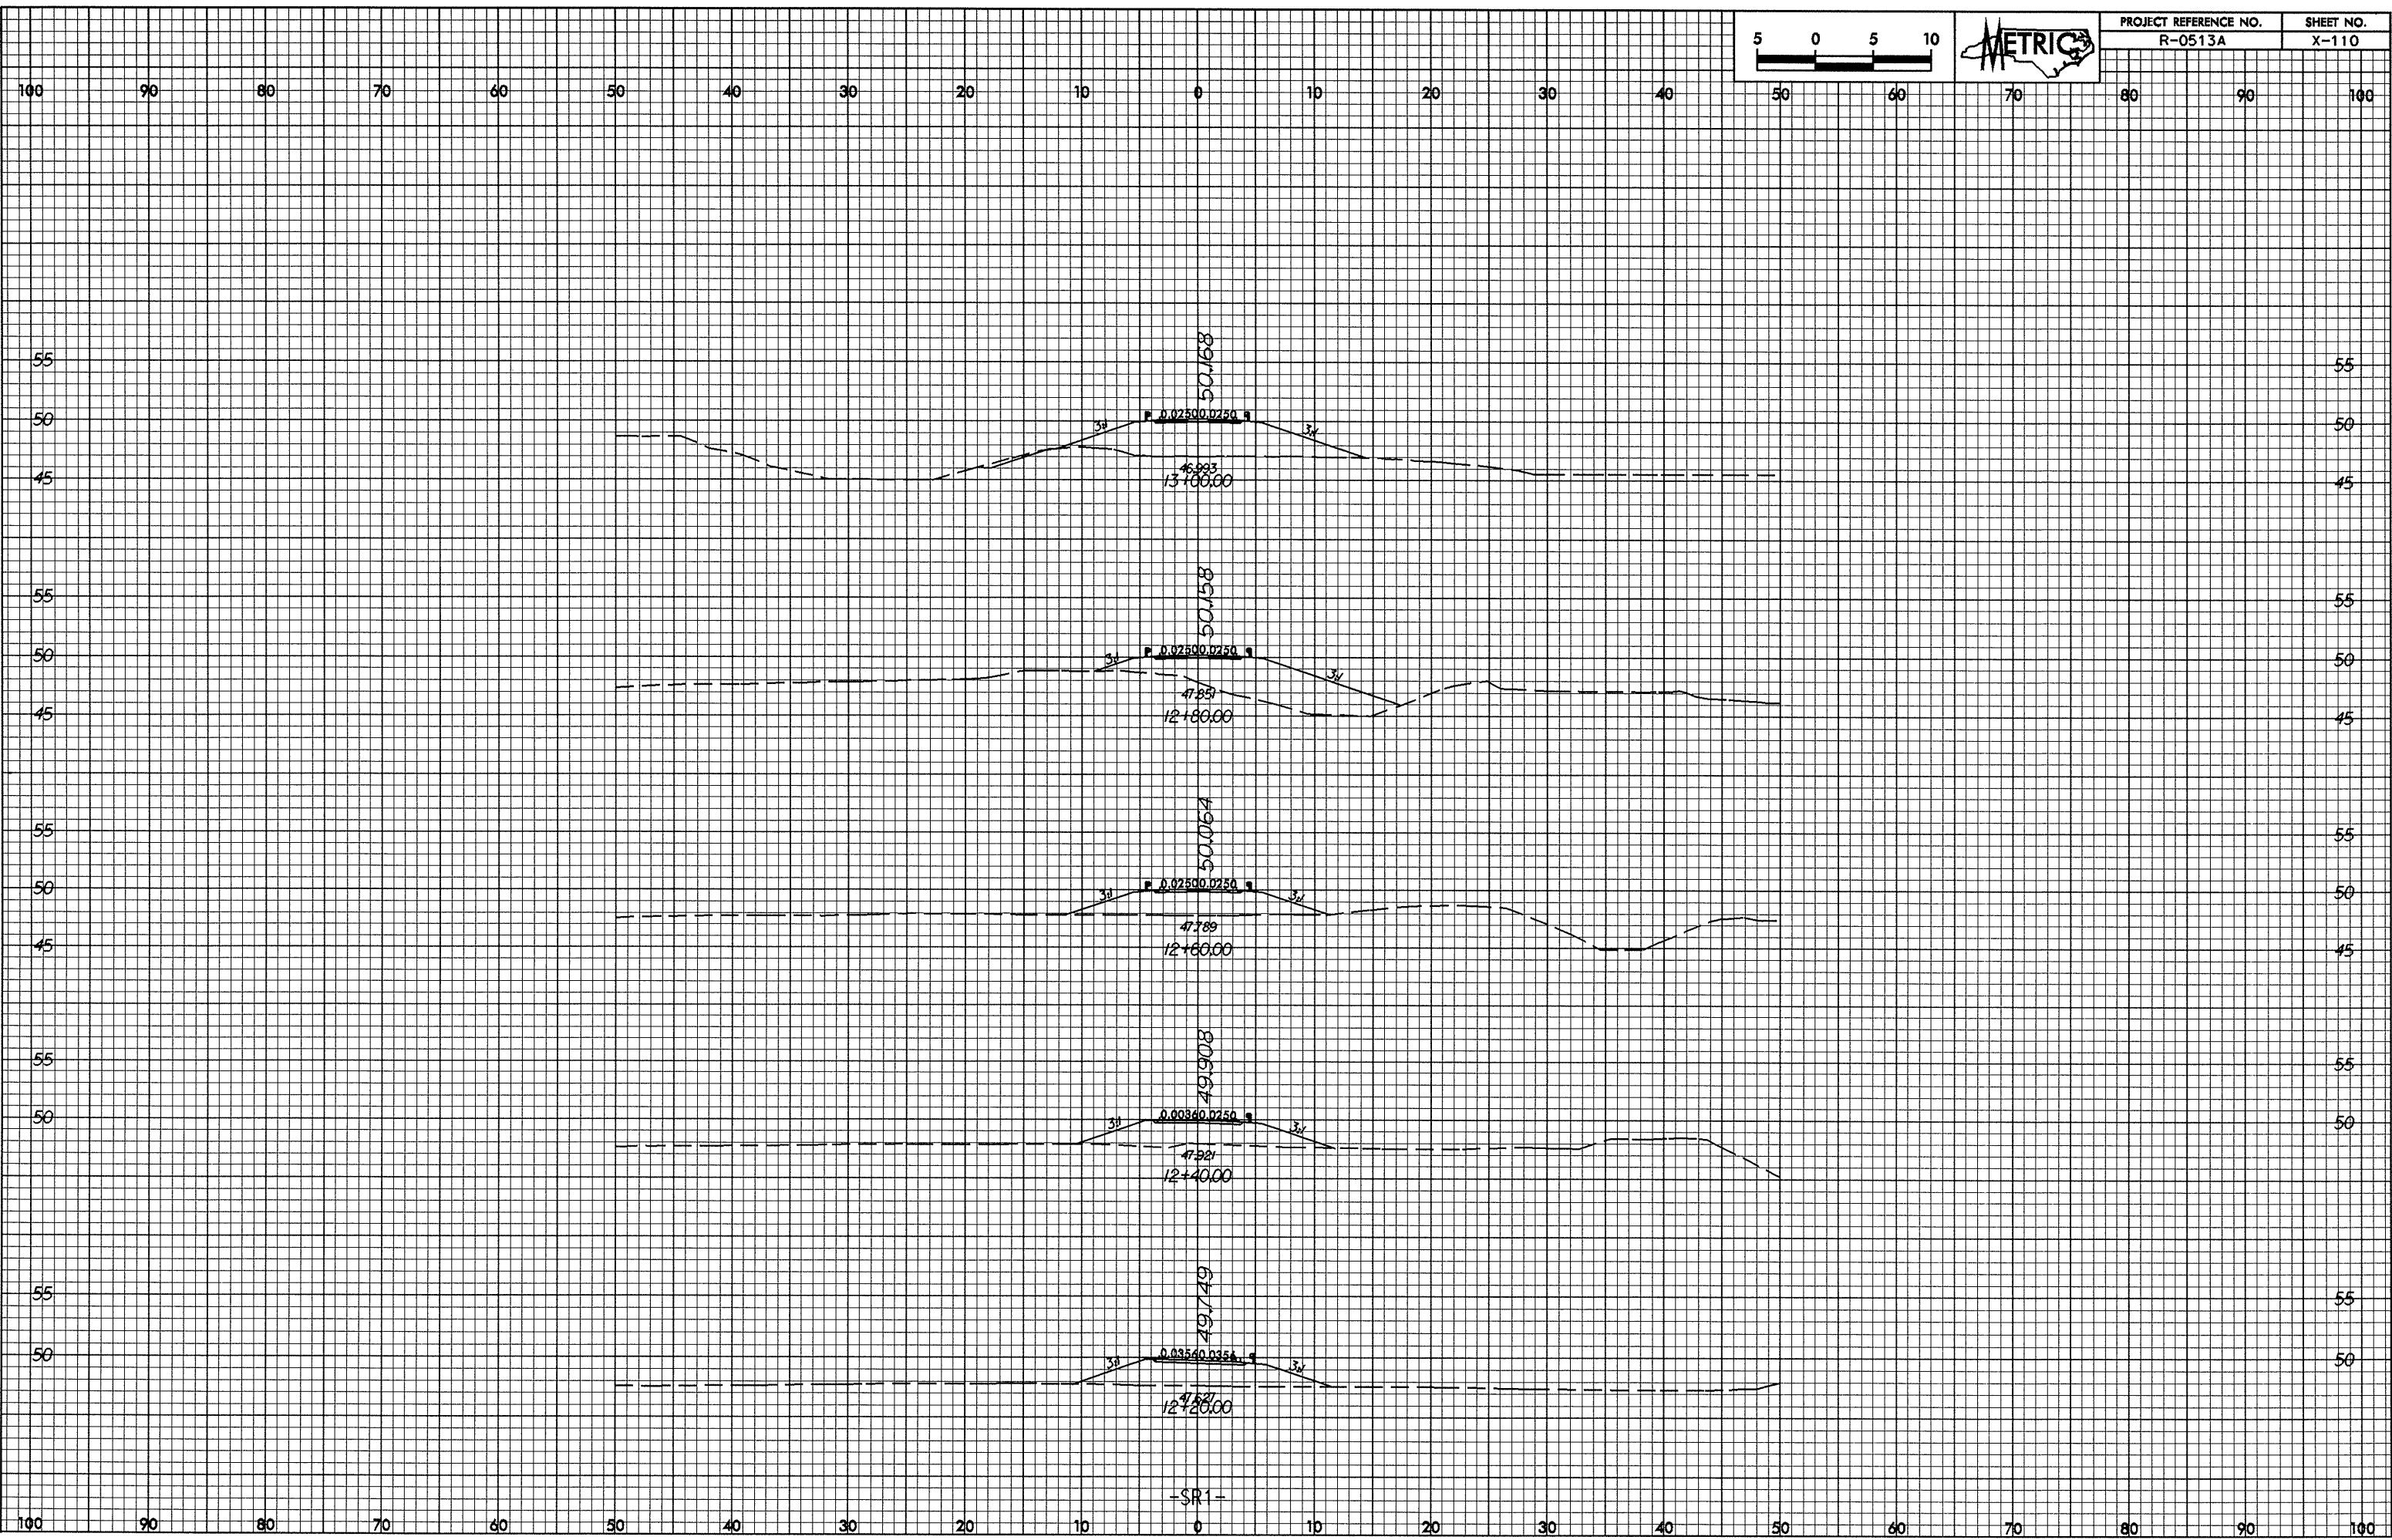

PROJECT REFERENCE NO.	SHEET NO.
R-0513A	X-110

-SR1-