



07/26/98

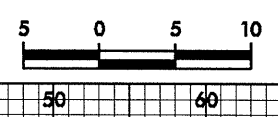

PROJECT REFERENCE NO. R-0513A	SHEET NO. X-108
----------------------------------	--------------------

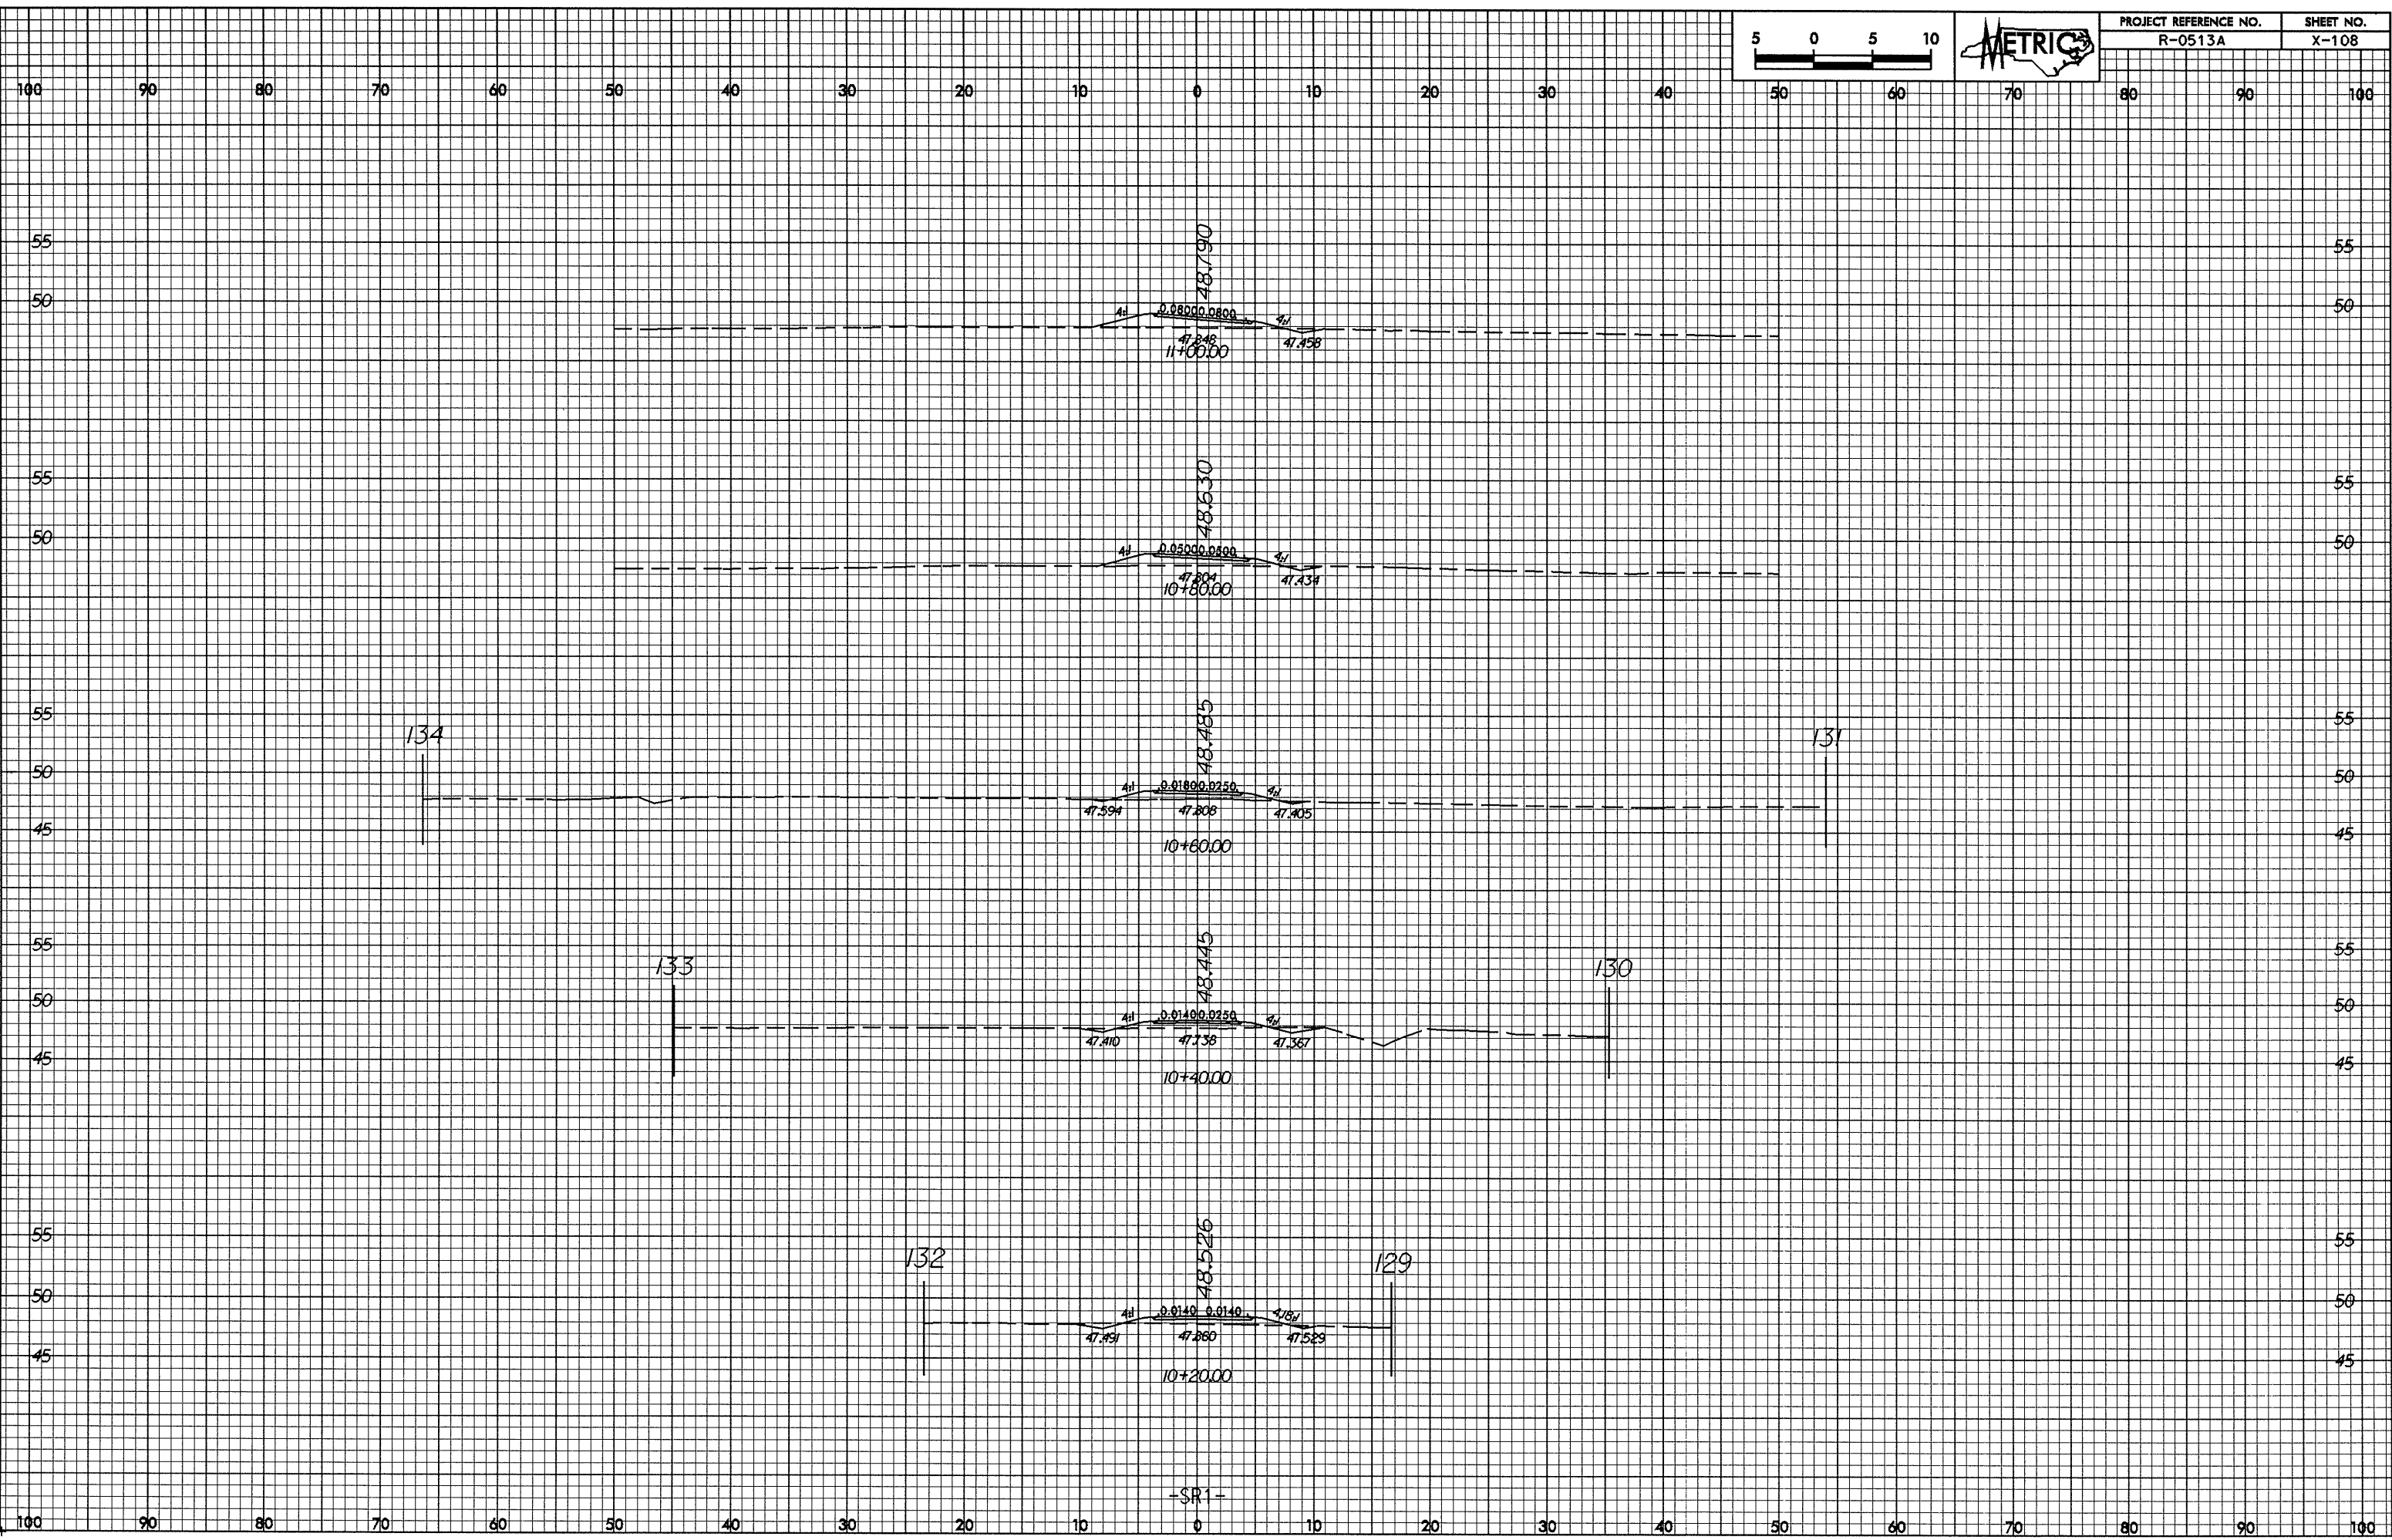

02-Jul-2004 12:46
VP:bech at rd08785.r1.rpt

-SR1-