



02-11-2004 12:38
C:\pwork\11011891.dwg

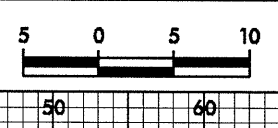

PROJECT REFERENCE NO.	SHEET NO.
R-0513BA	X-100

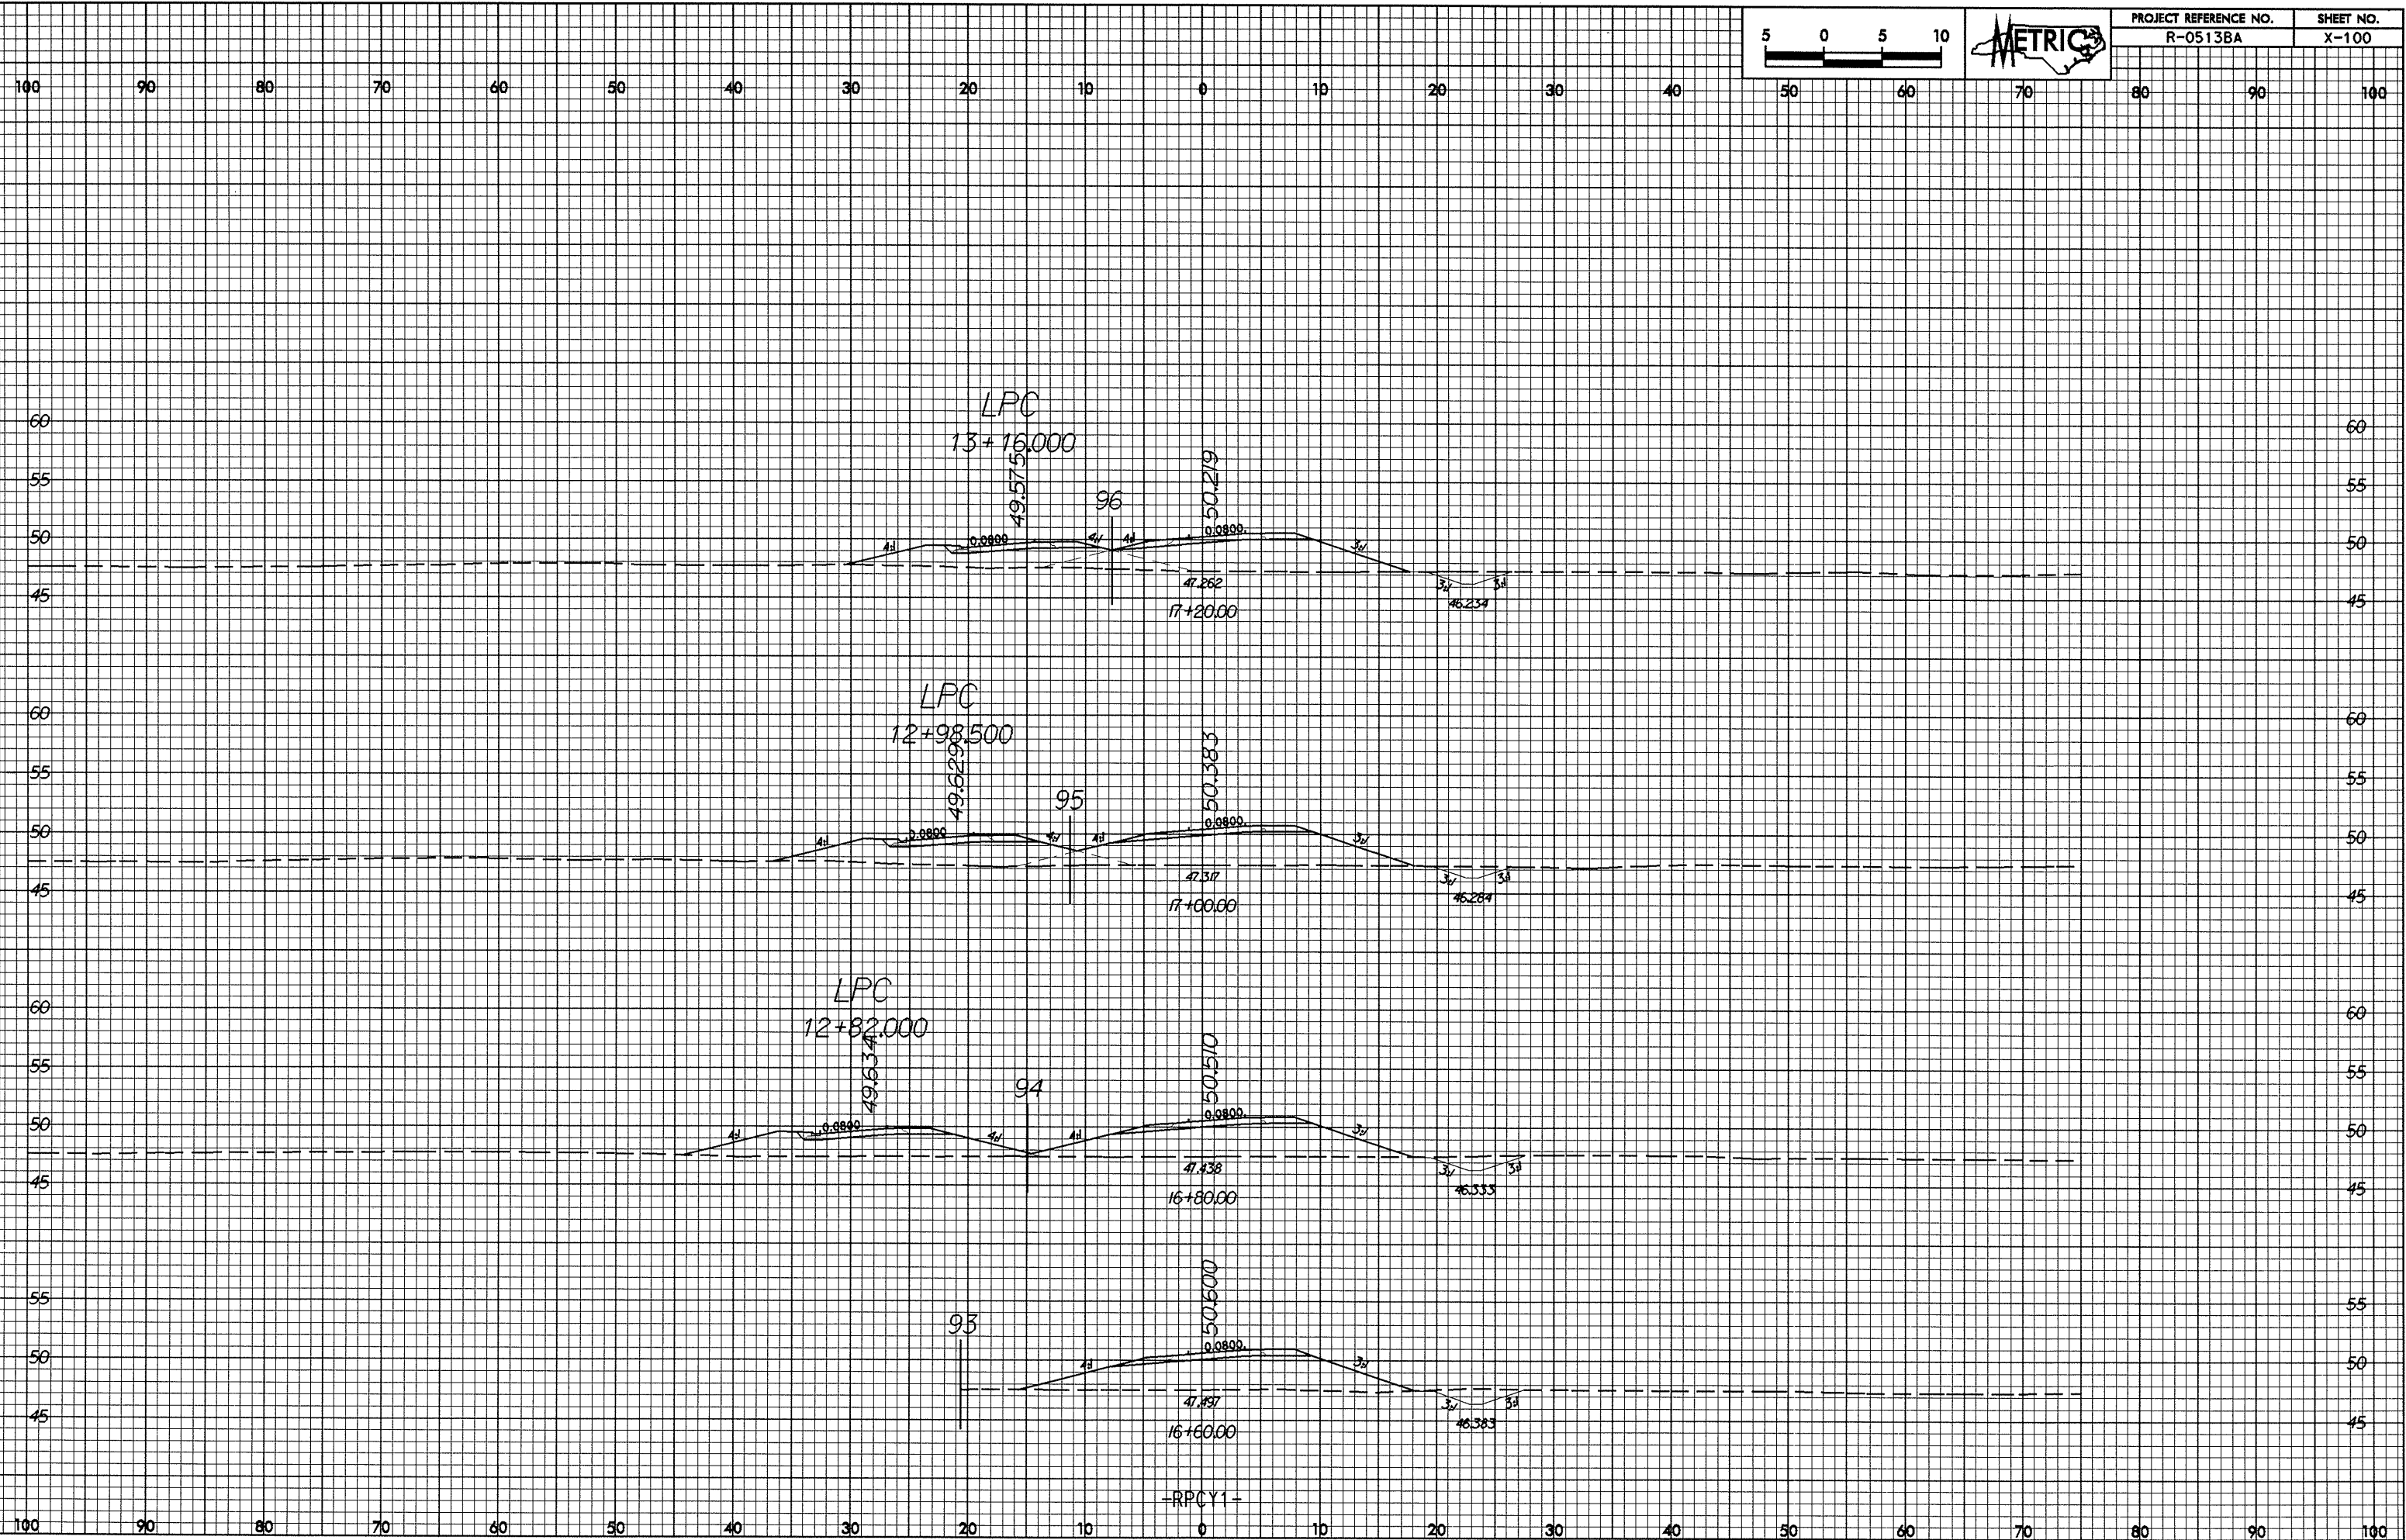

-RPCY1-