



0.222/99

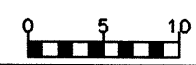

PROJECT REFERENCE NO. R-0513BA	SHEET NO. X-94
-----------------------------------	-------------------

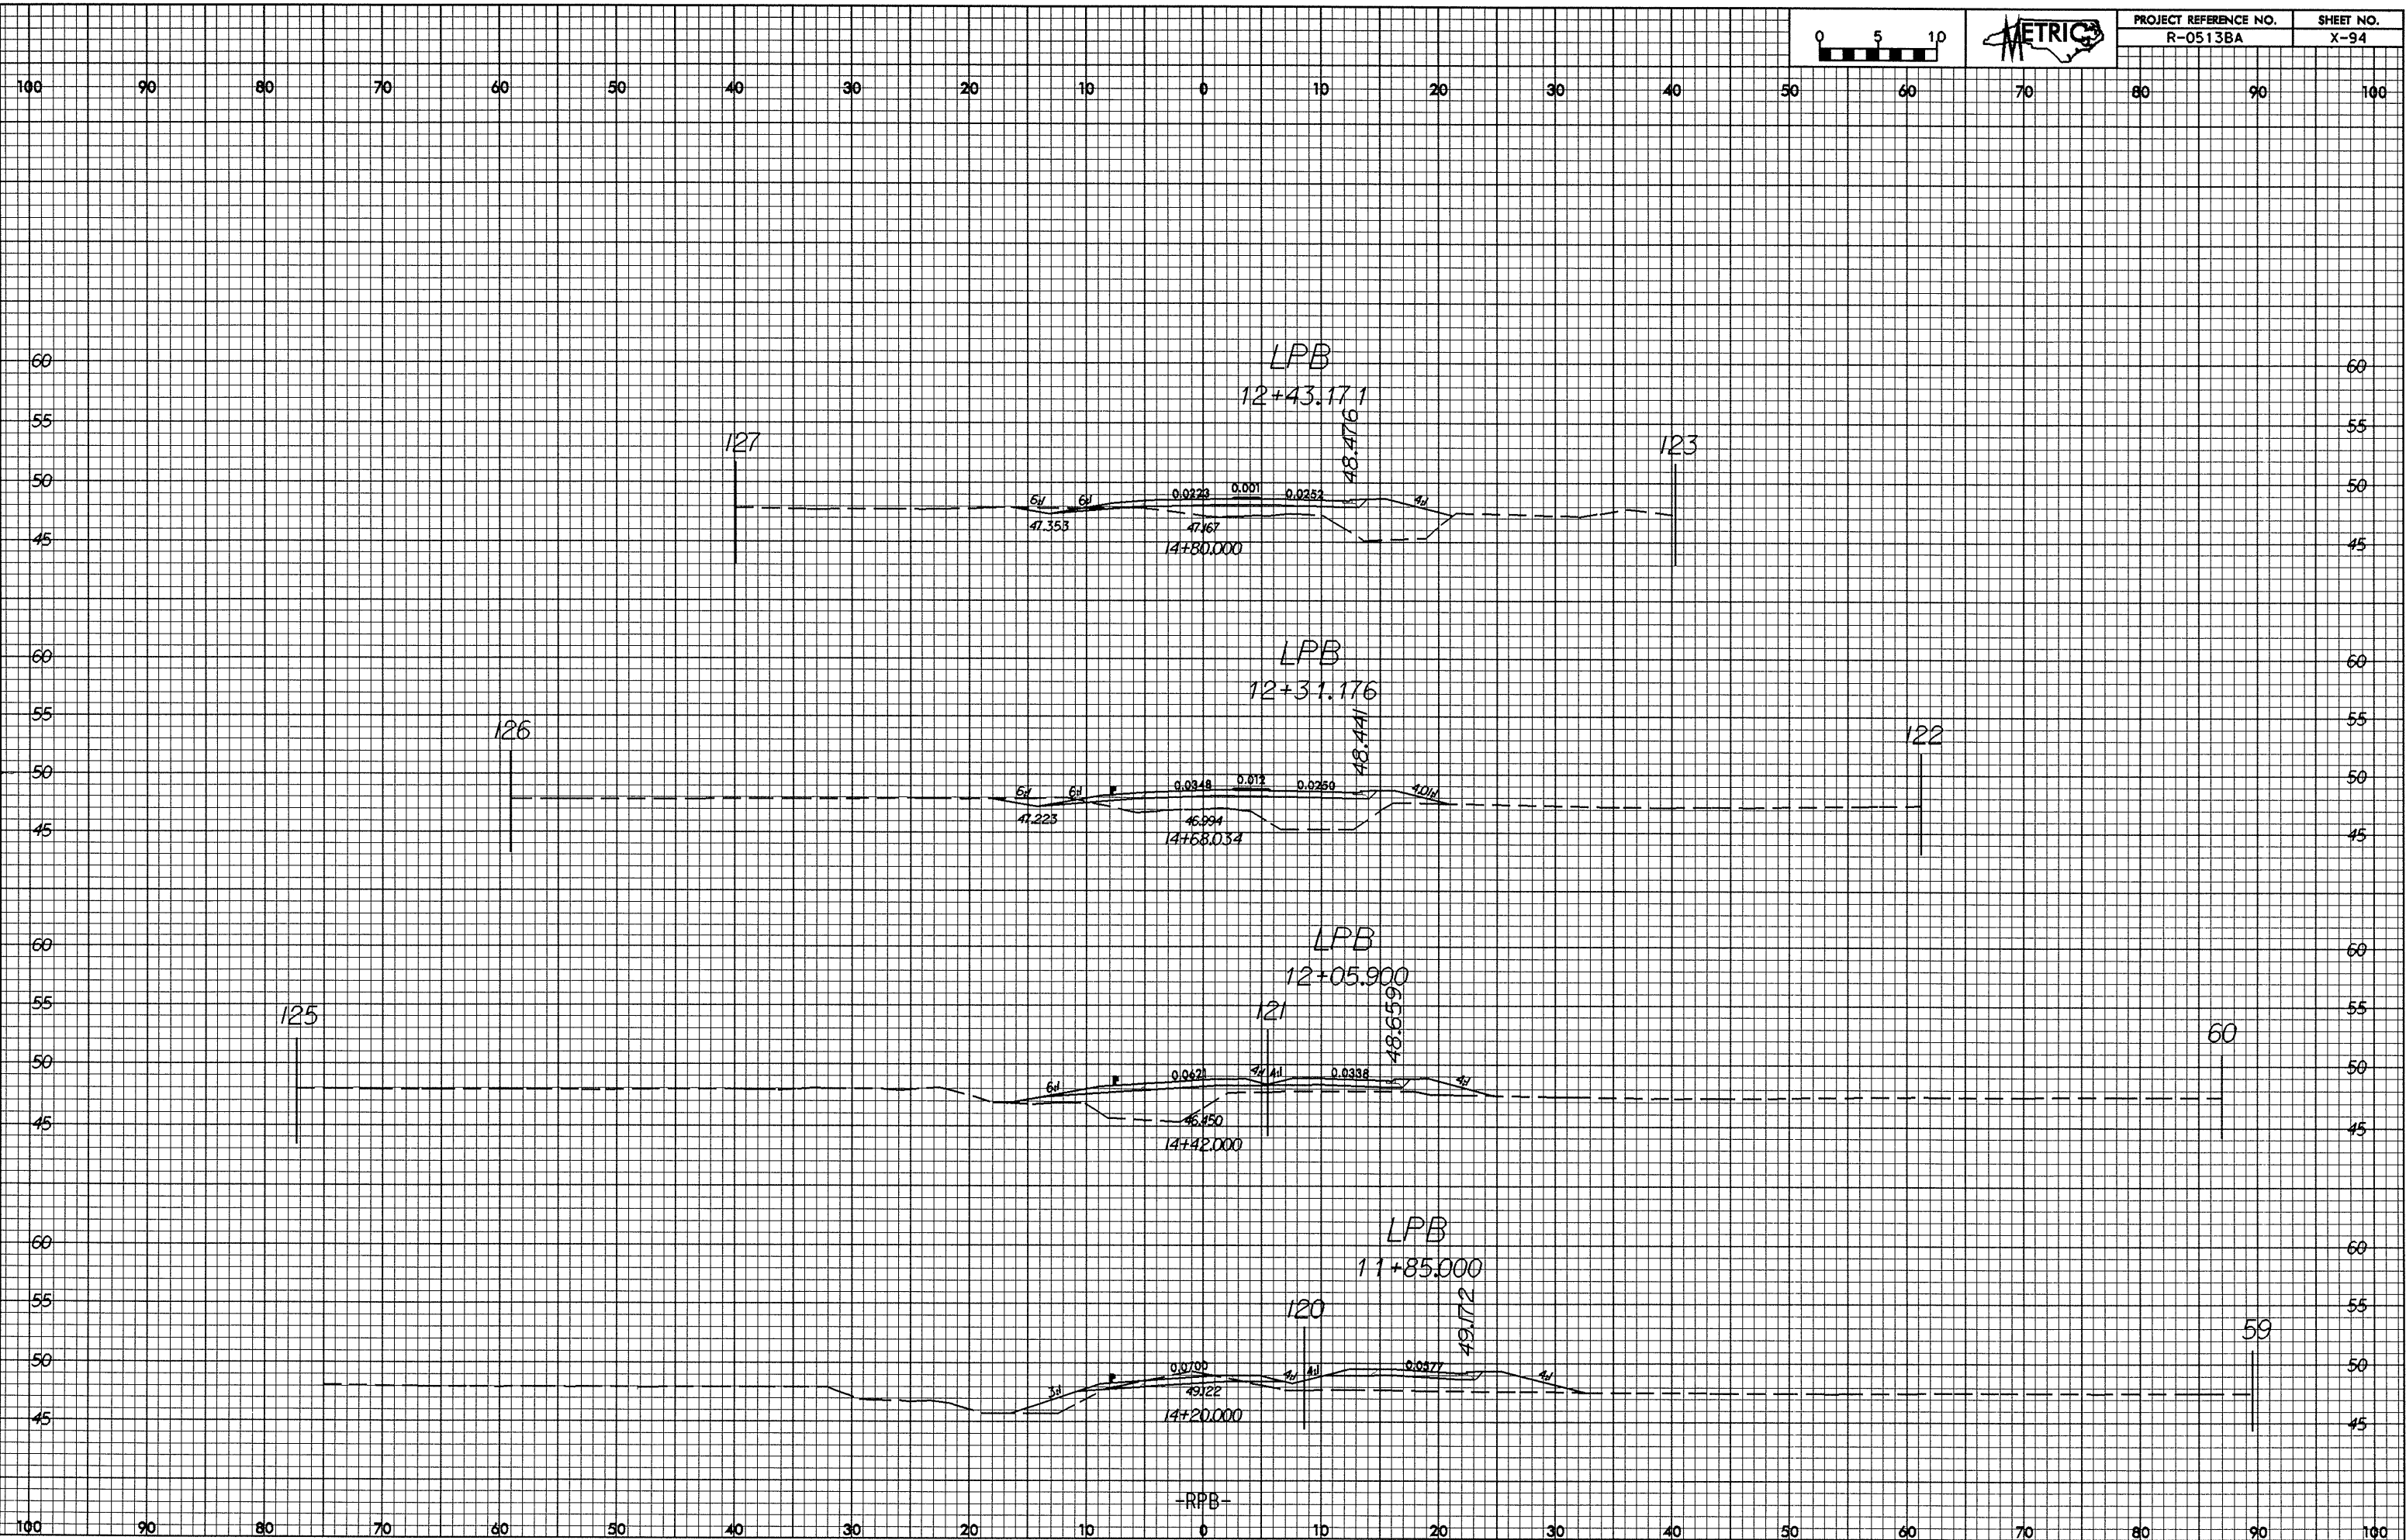

82-111-2004 12:27
R:\proj\0513BA\111\111.dwg
11/10/04

+RPB-