



02-JUL-2004 12:26  
C:\p00ch\AT\051313A.dwg

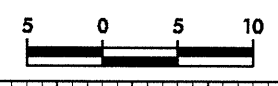

PROJECT REFERENCE NO.	SHEET NO.
R-0513BA	X-90

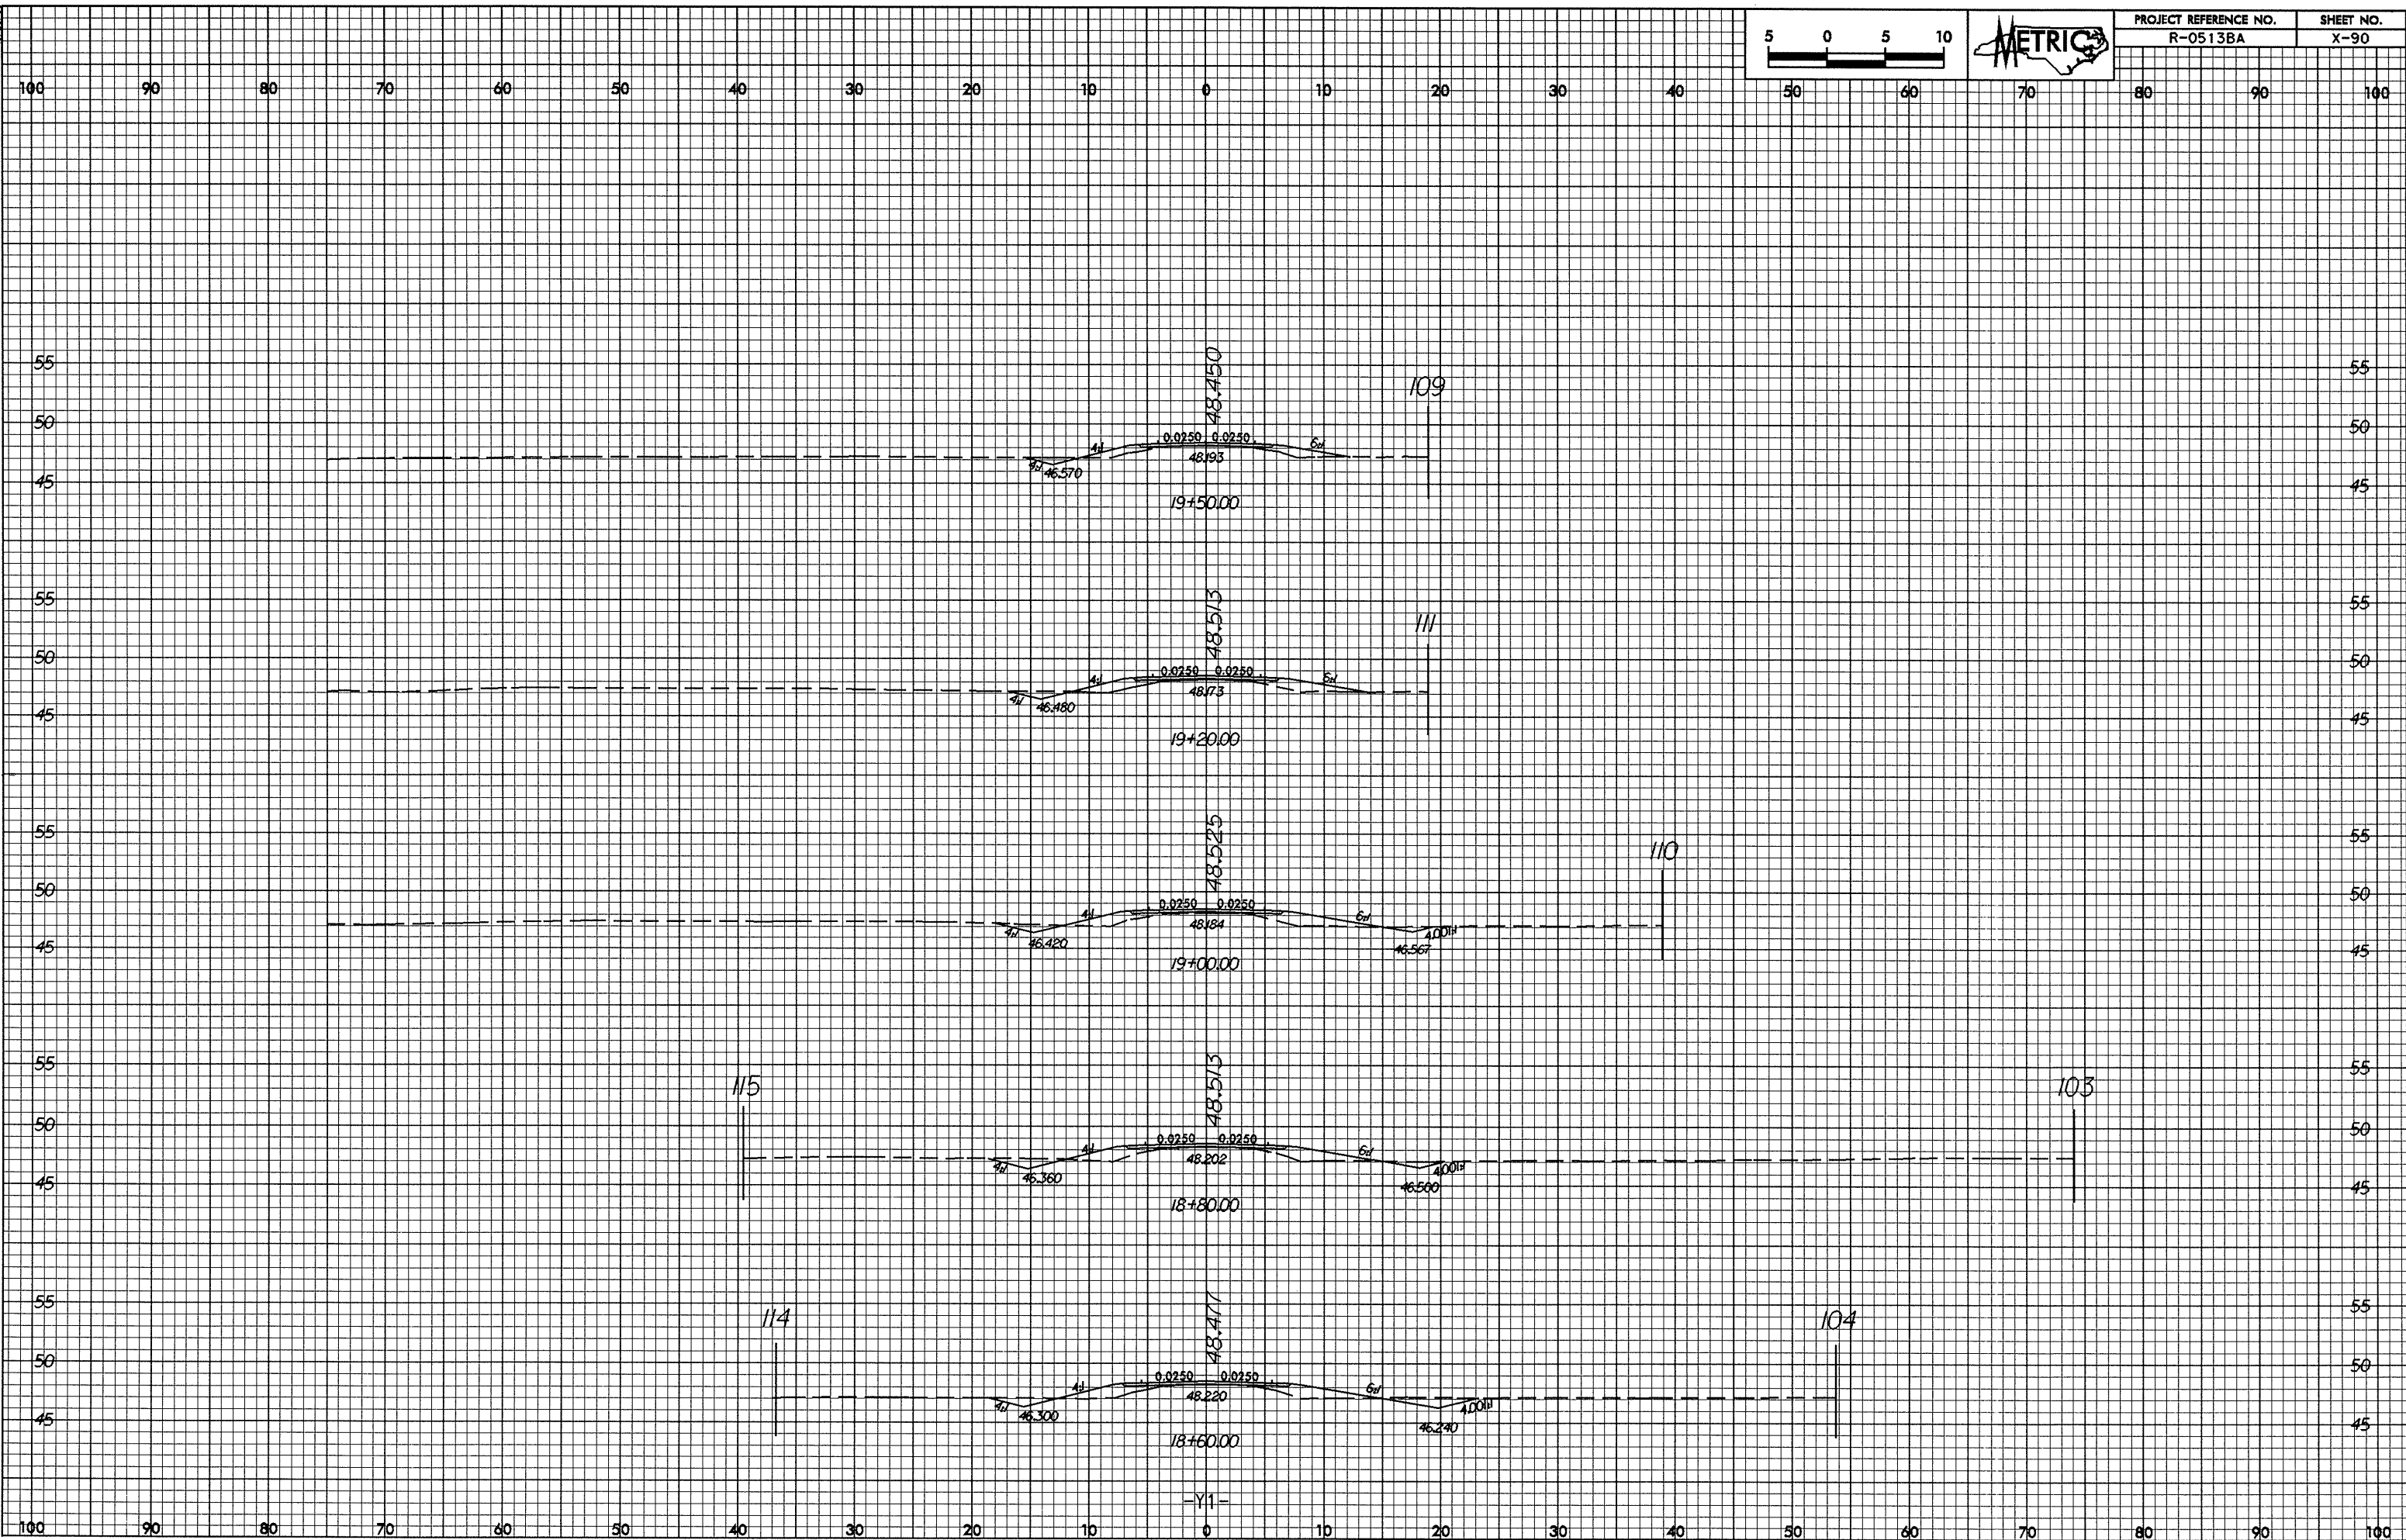

-Y1-