



07/26/03

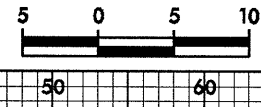

PROJECT REFERENCE NO.	SHEET NO.
R-0513BA	X-86

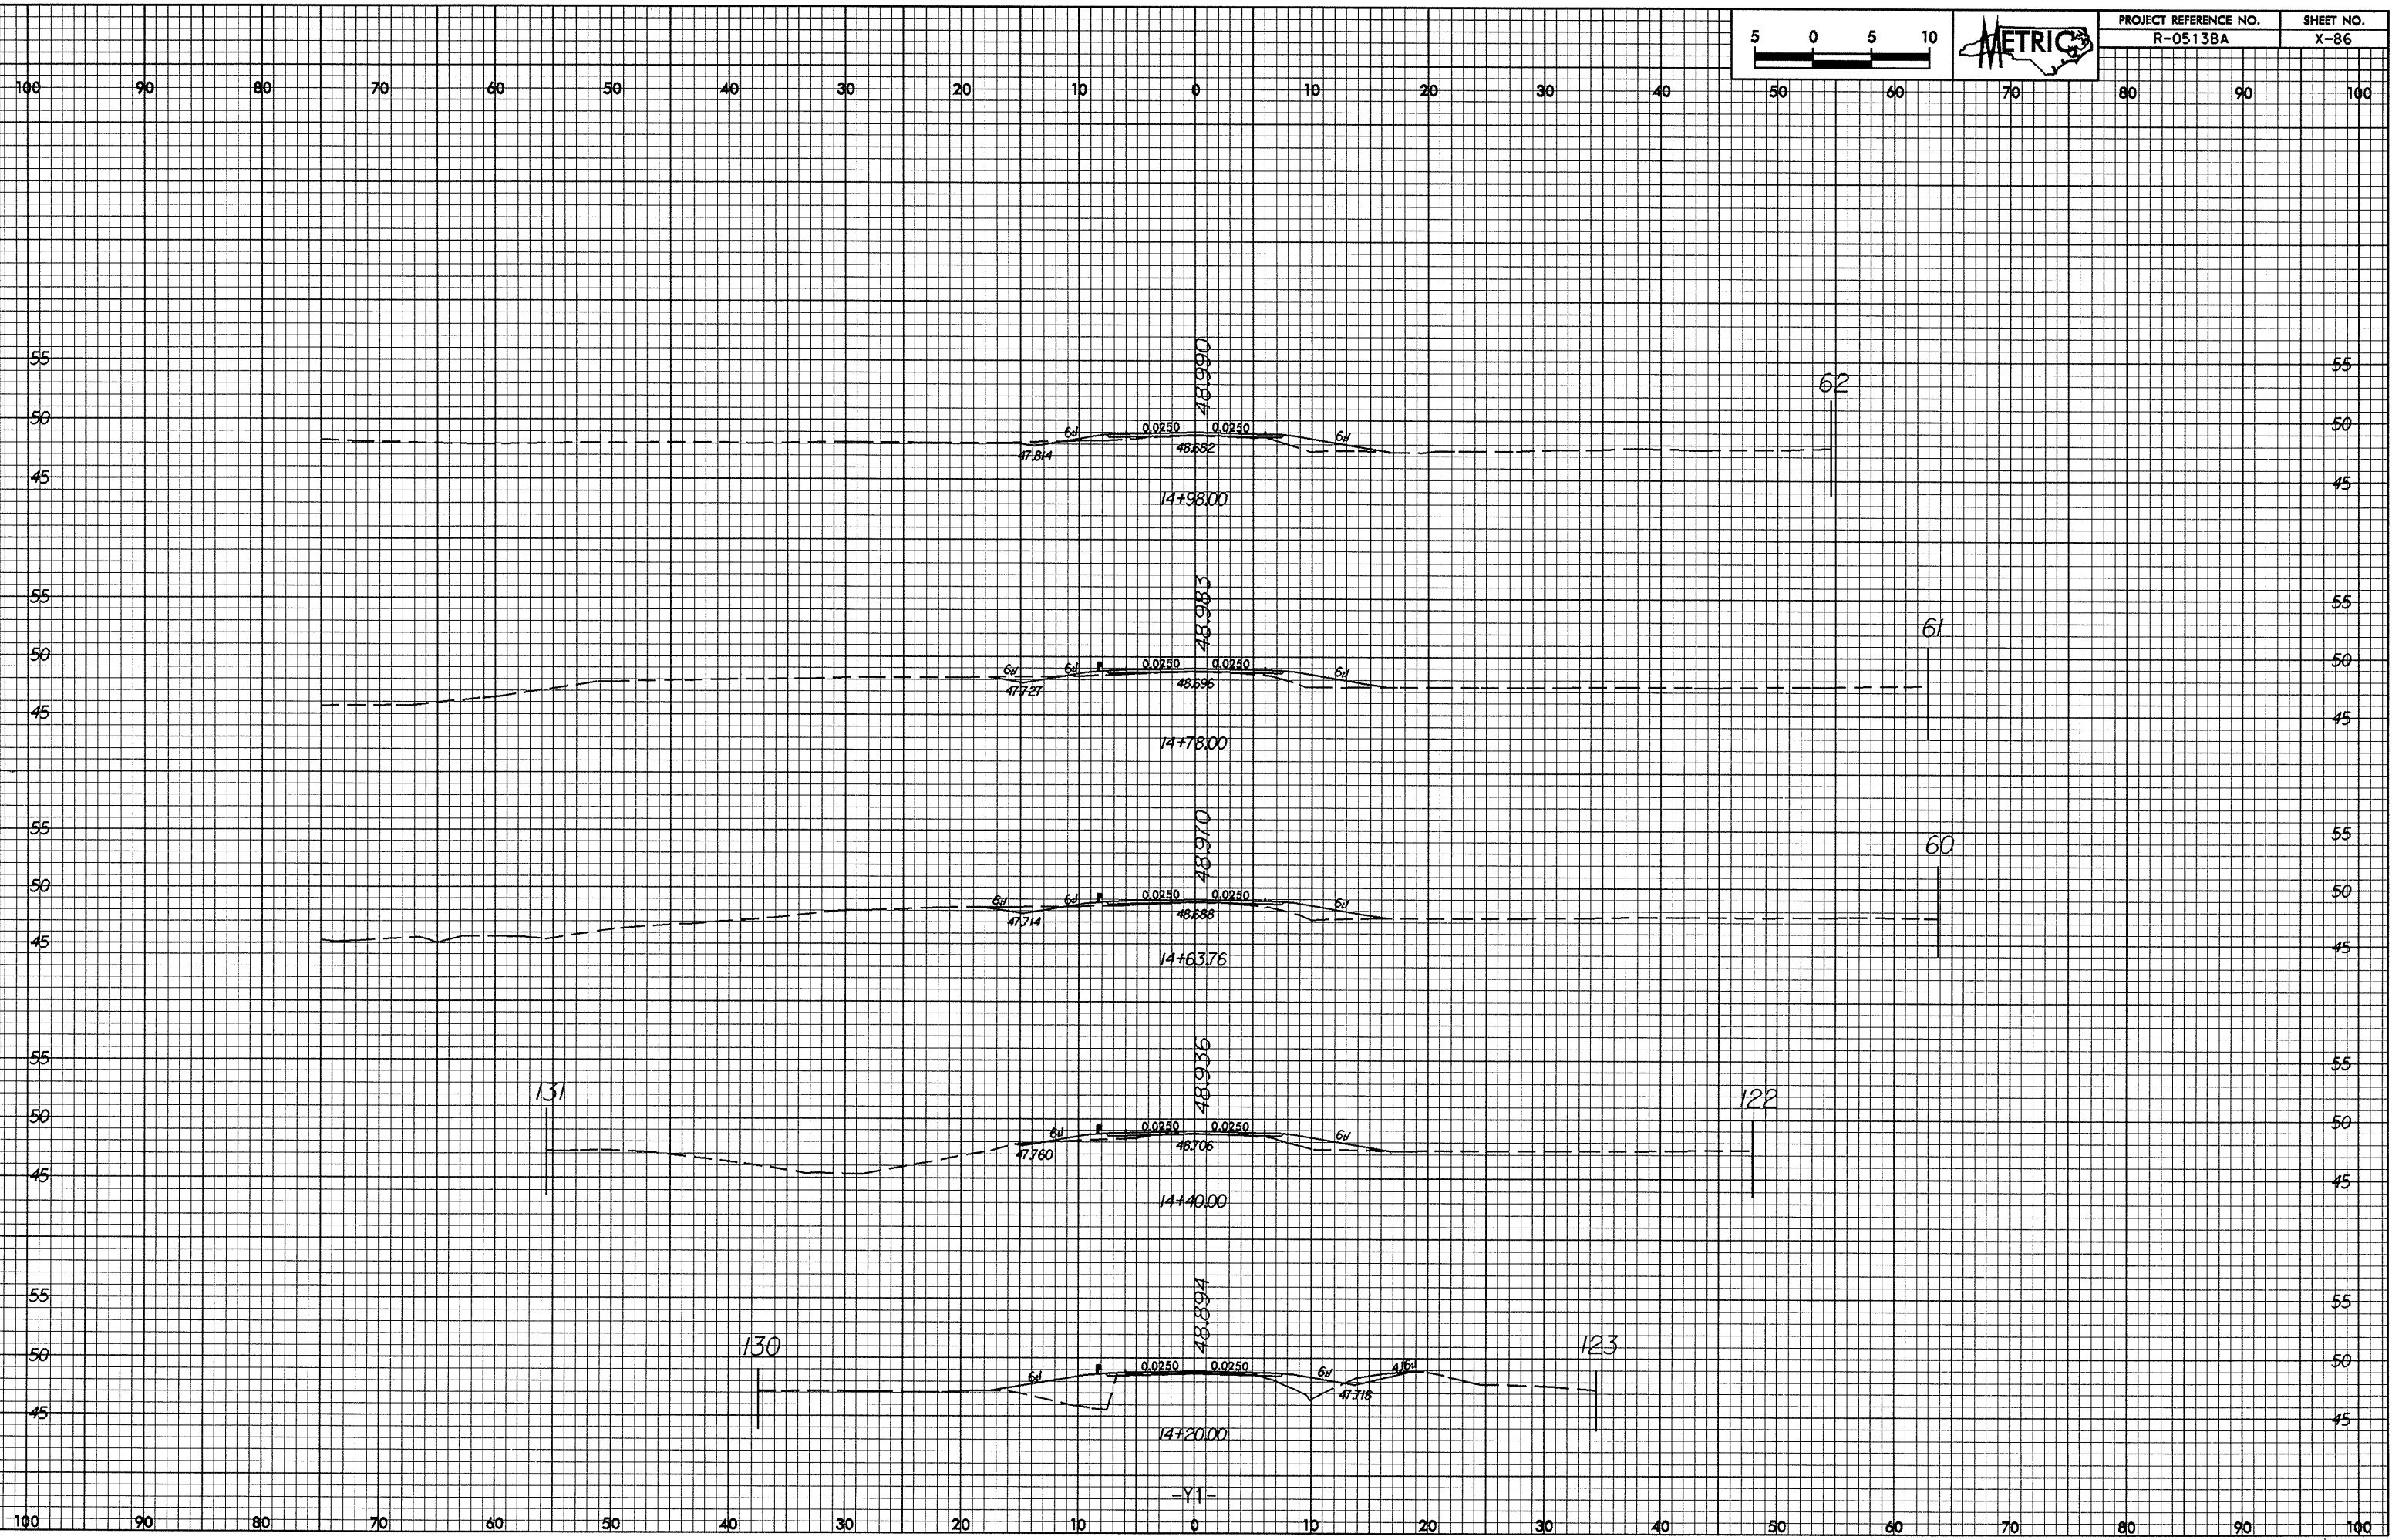

-Y1-

02-JUL-2004 12:24
MCRBench AT 10/17/03