



10.26.09

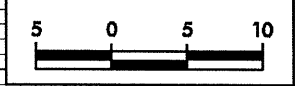

PROJECT REFERENCE NO.	SHEET NO.
R-05138A	X-81

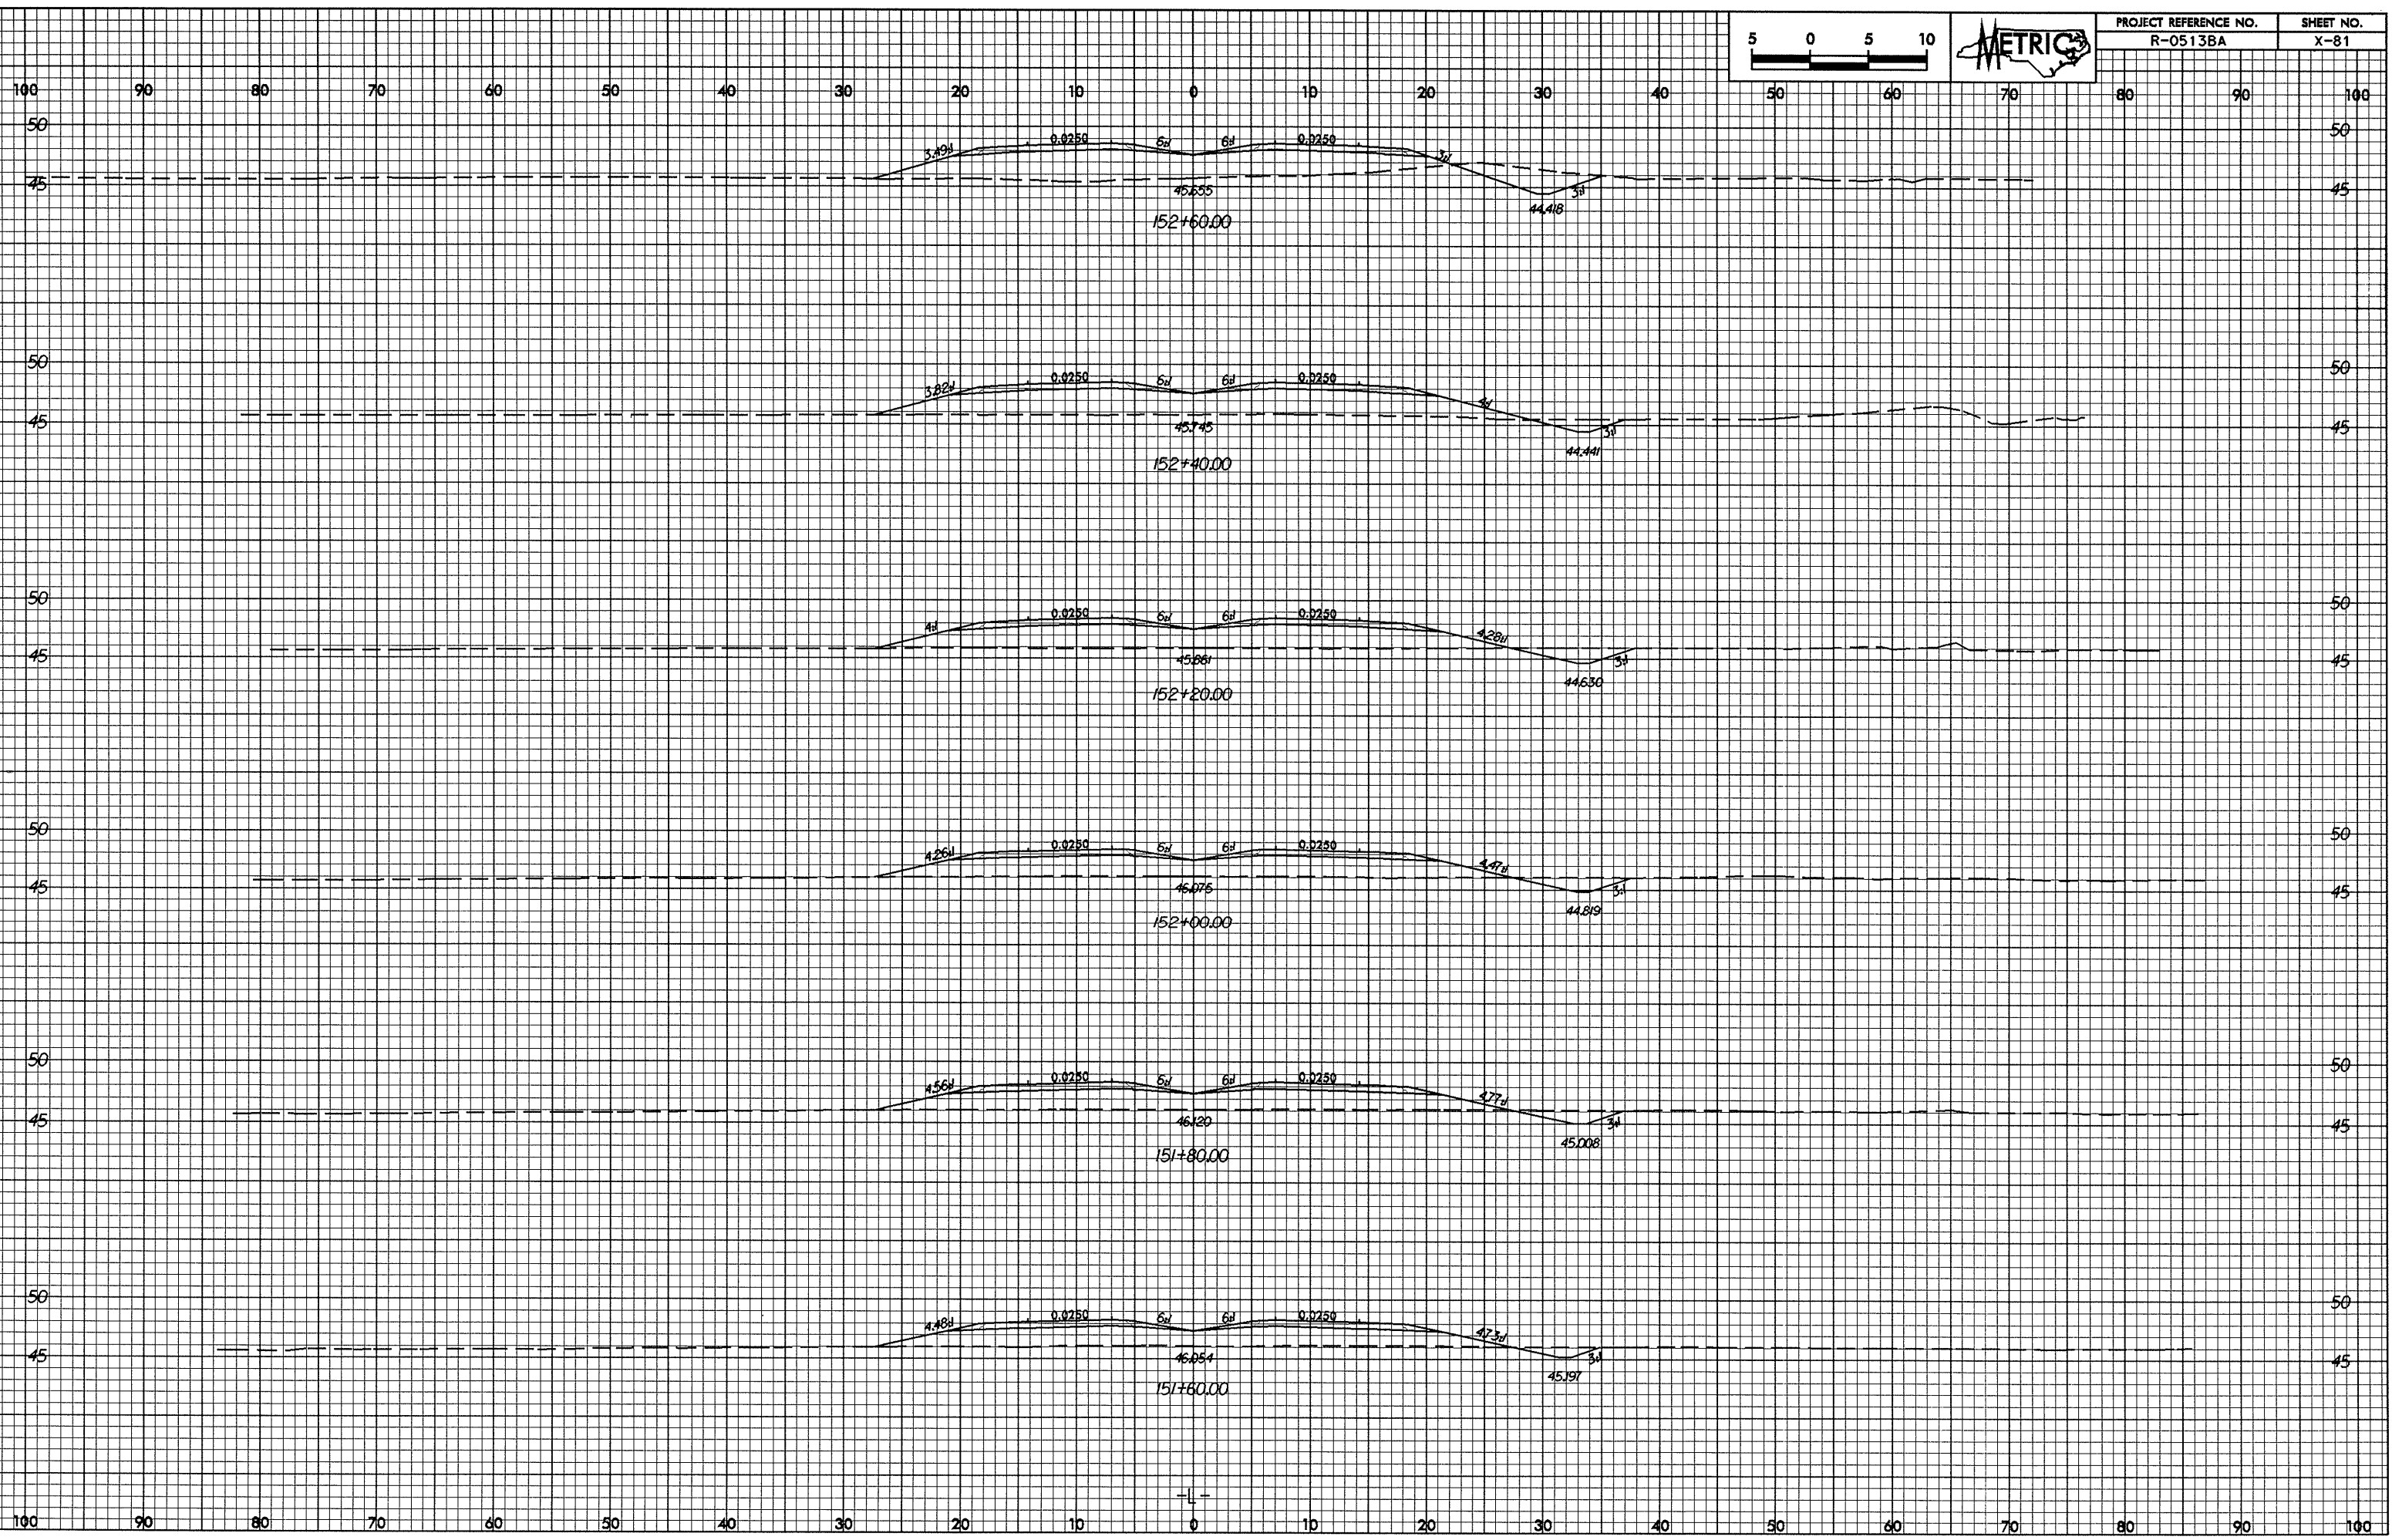

82-111-2004 1321
M:Reese AT 8/15/05 1:50

-L-