



02 JUL 2004 13:21
MPCoach AT 10/15/05

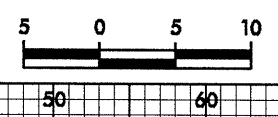

PROJECT REFERENCE NO.
R-0513BA

SHEET NO.
X-80

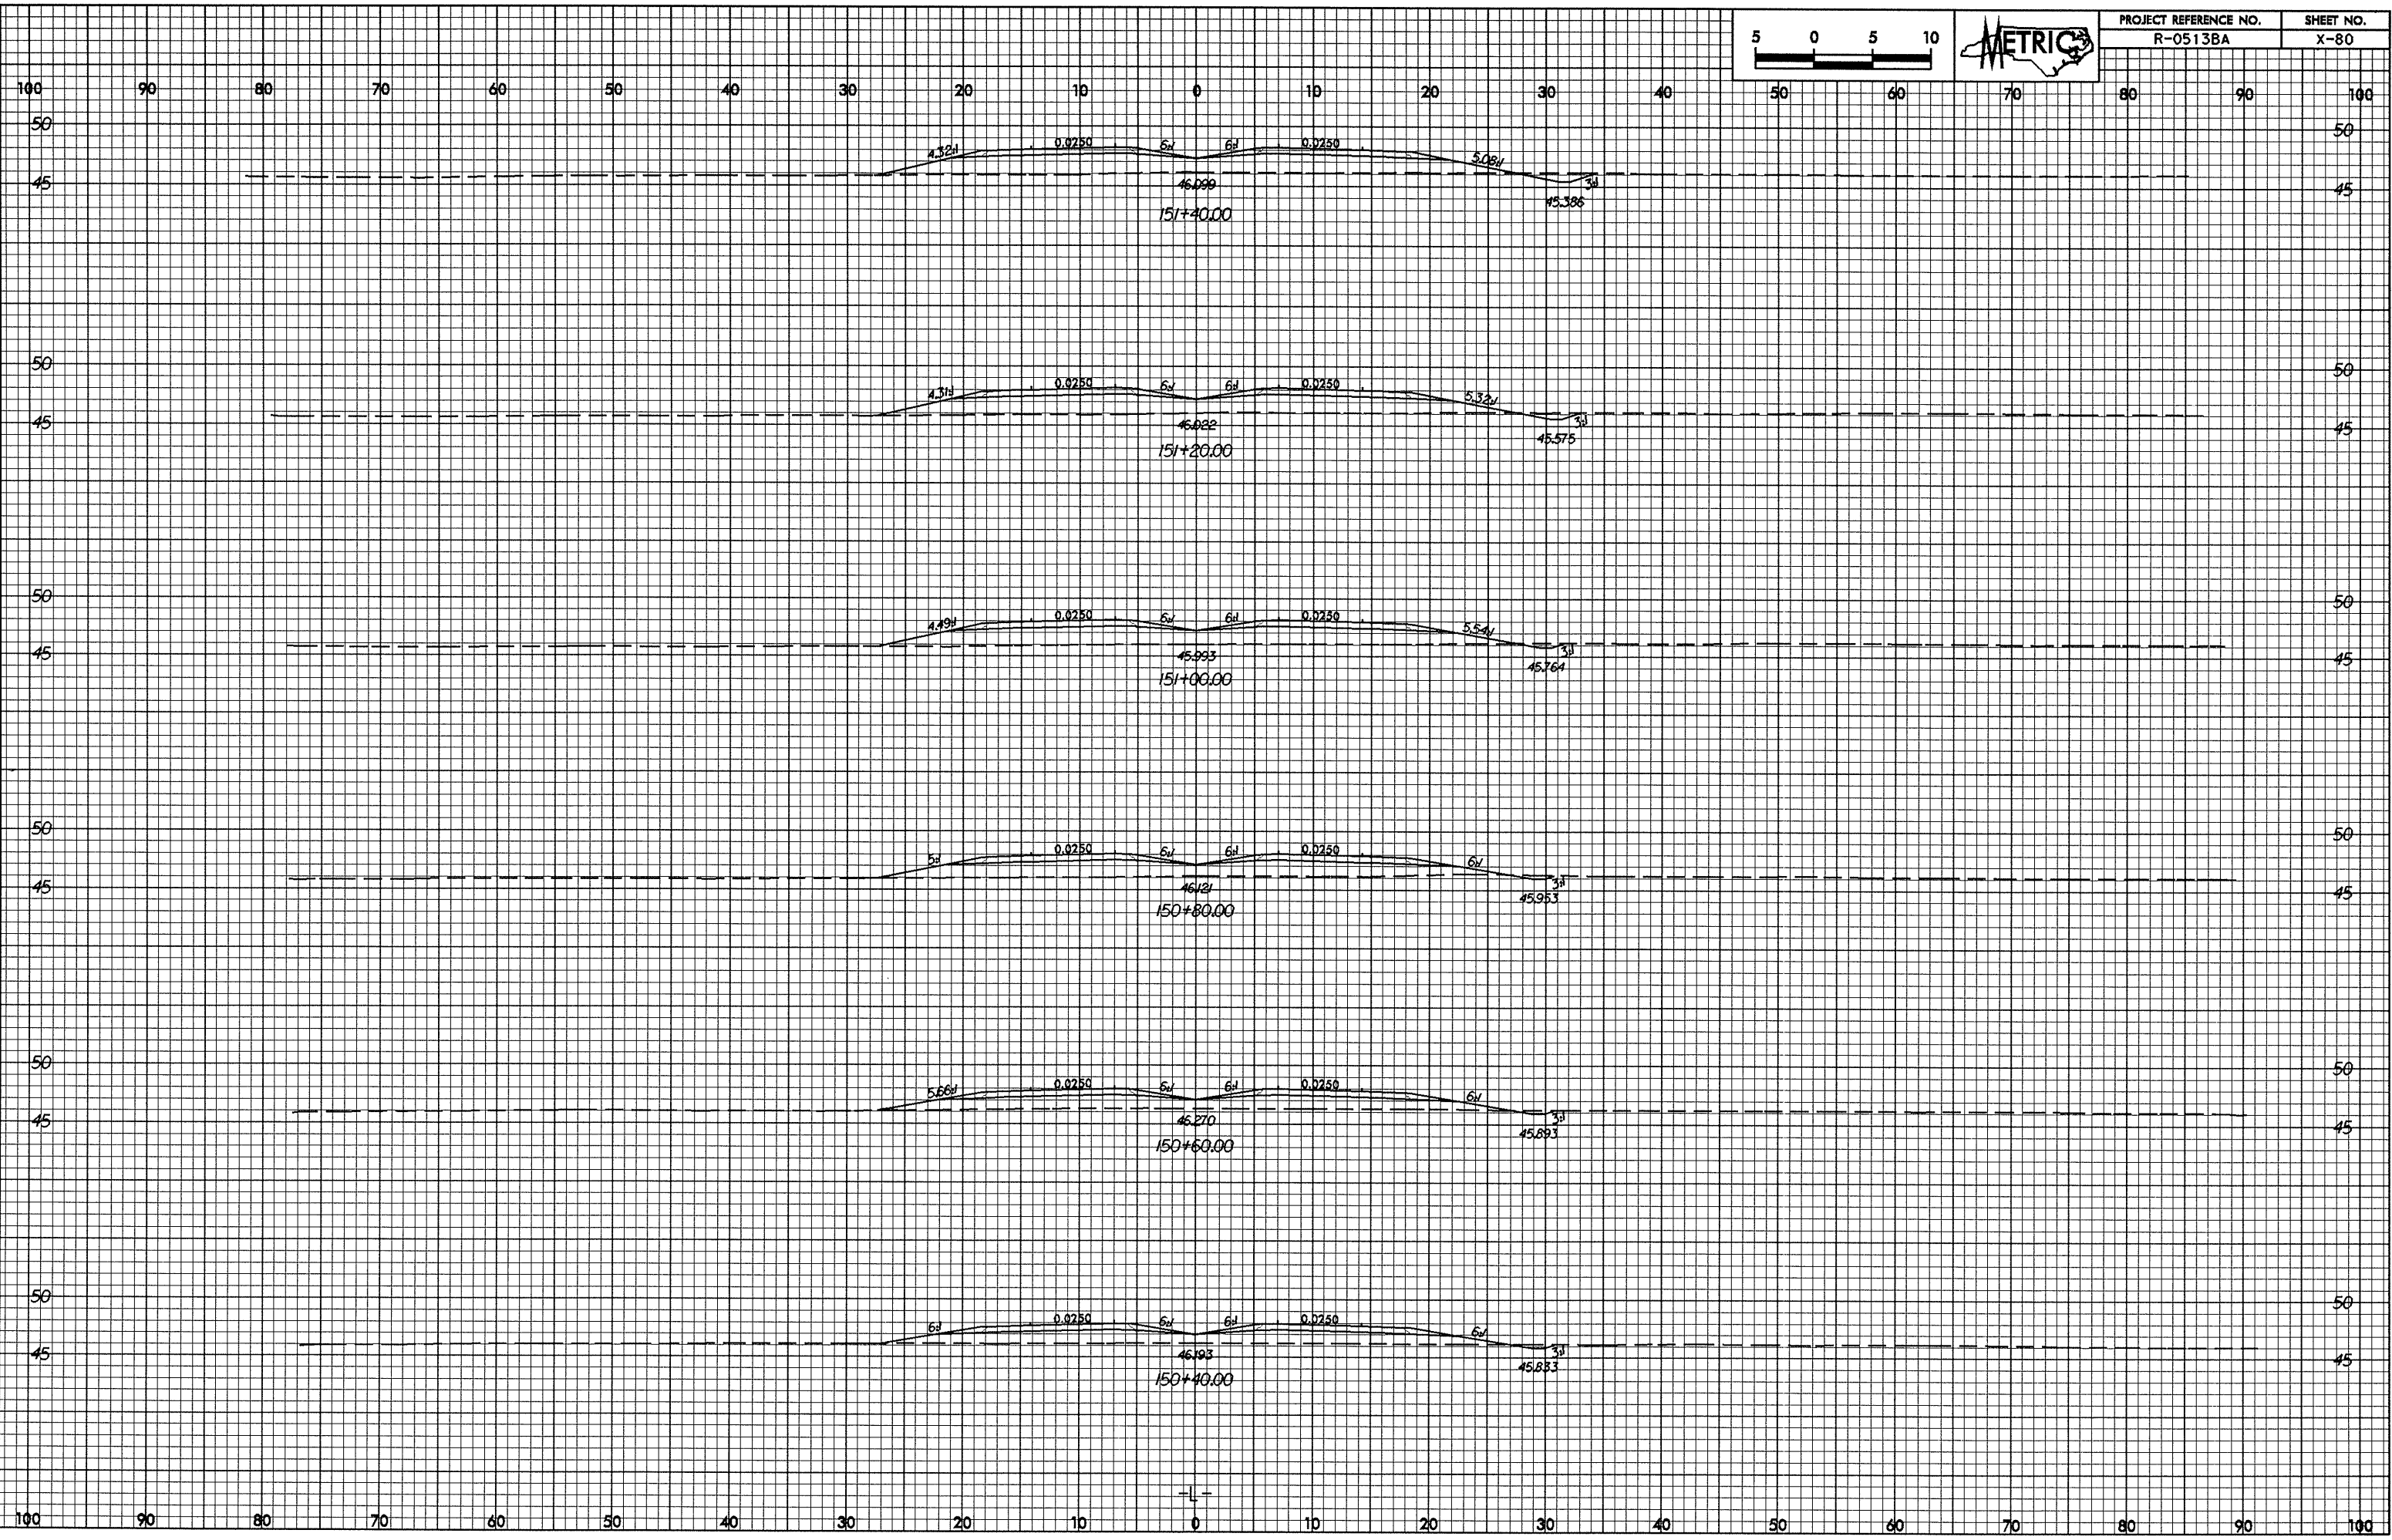

-L-