



07/25/08

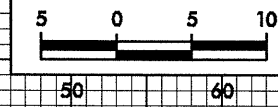

PROJECT REFERENCE NO.	SHEET NO.
R-0513BA	X-76

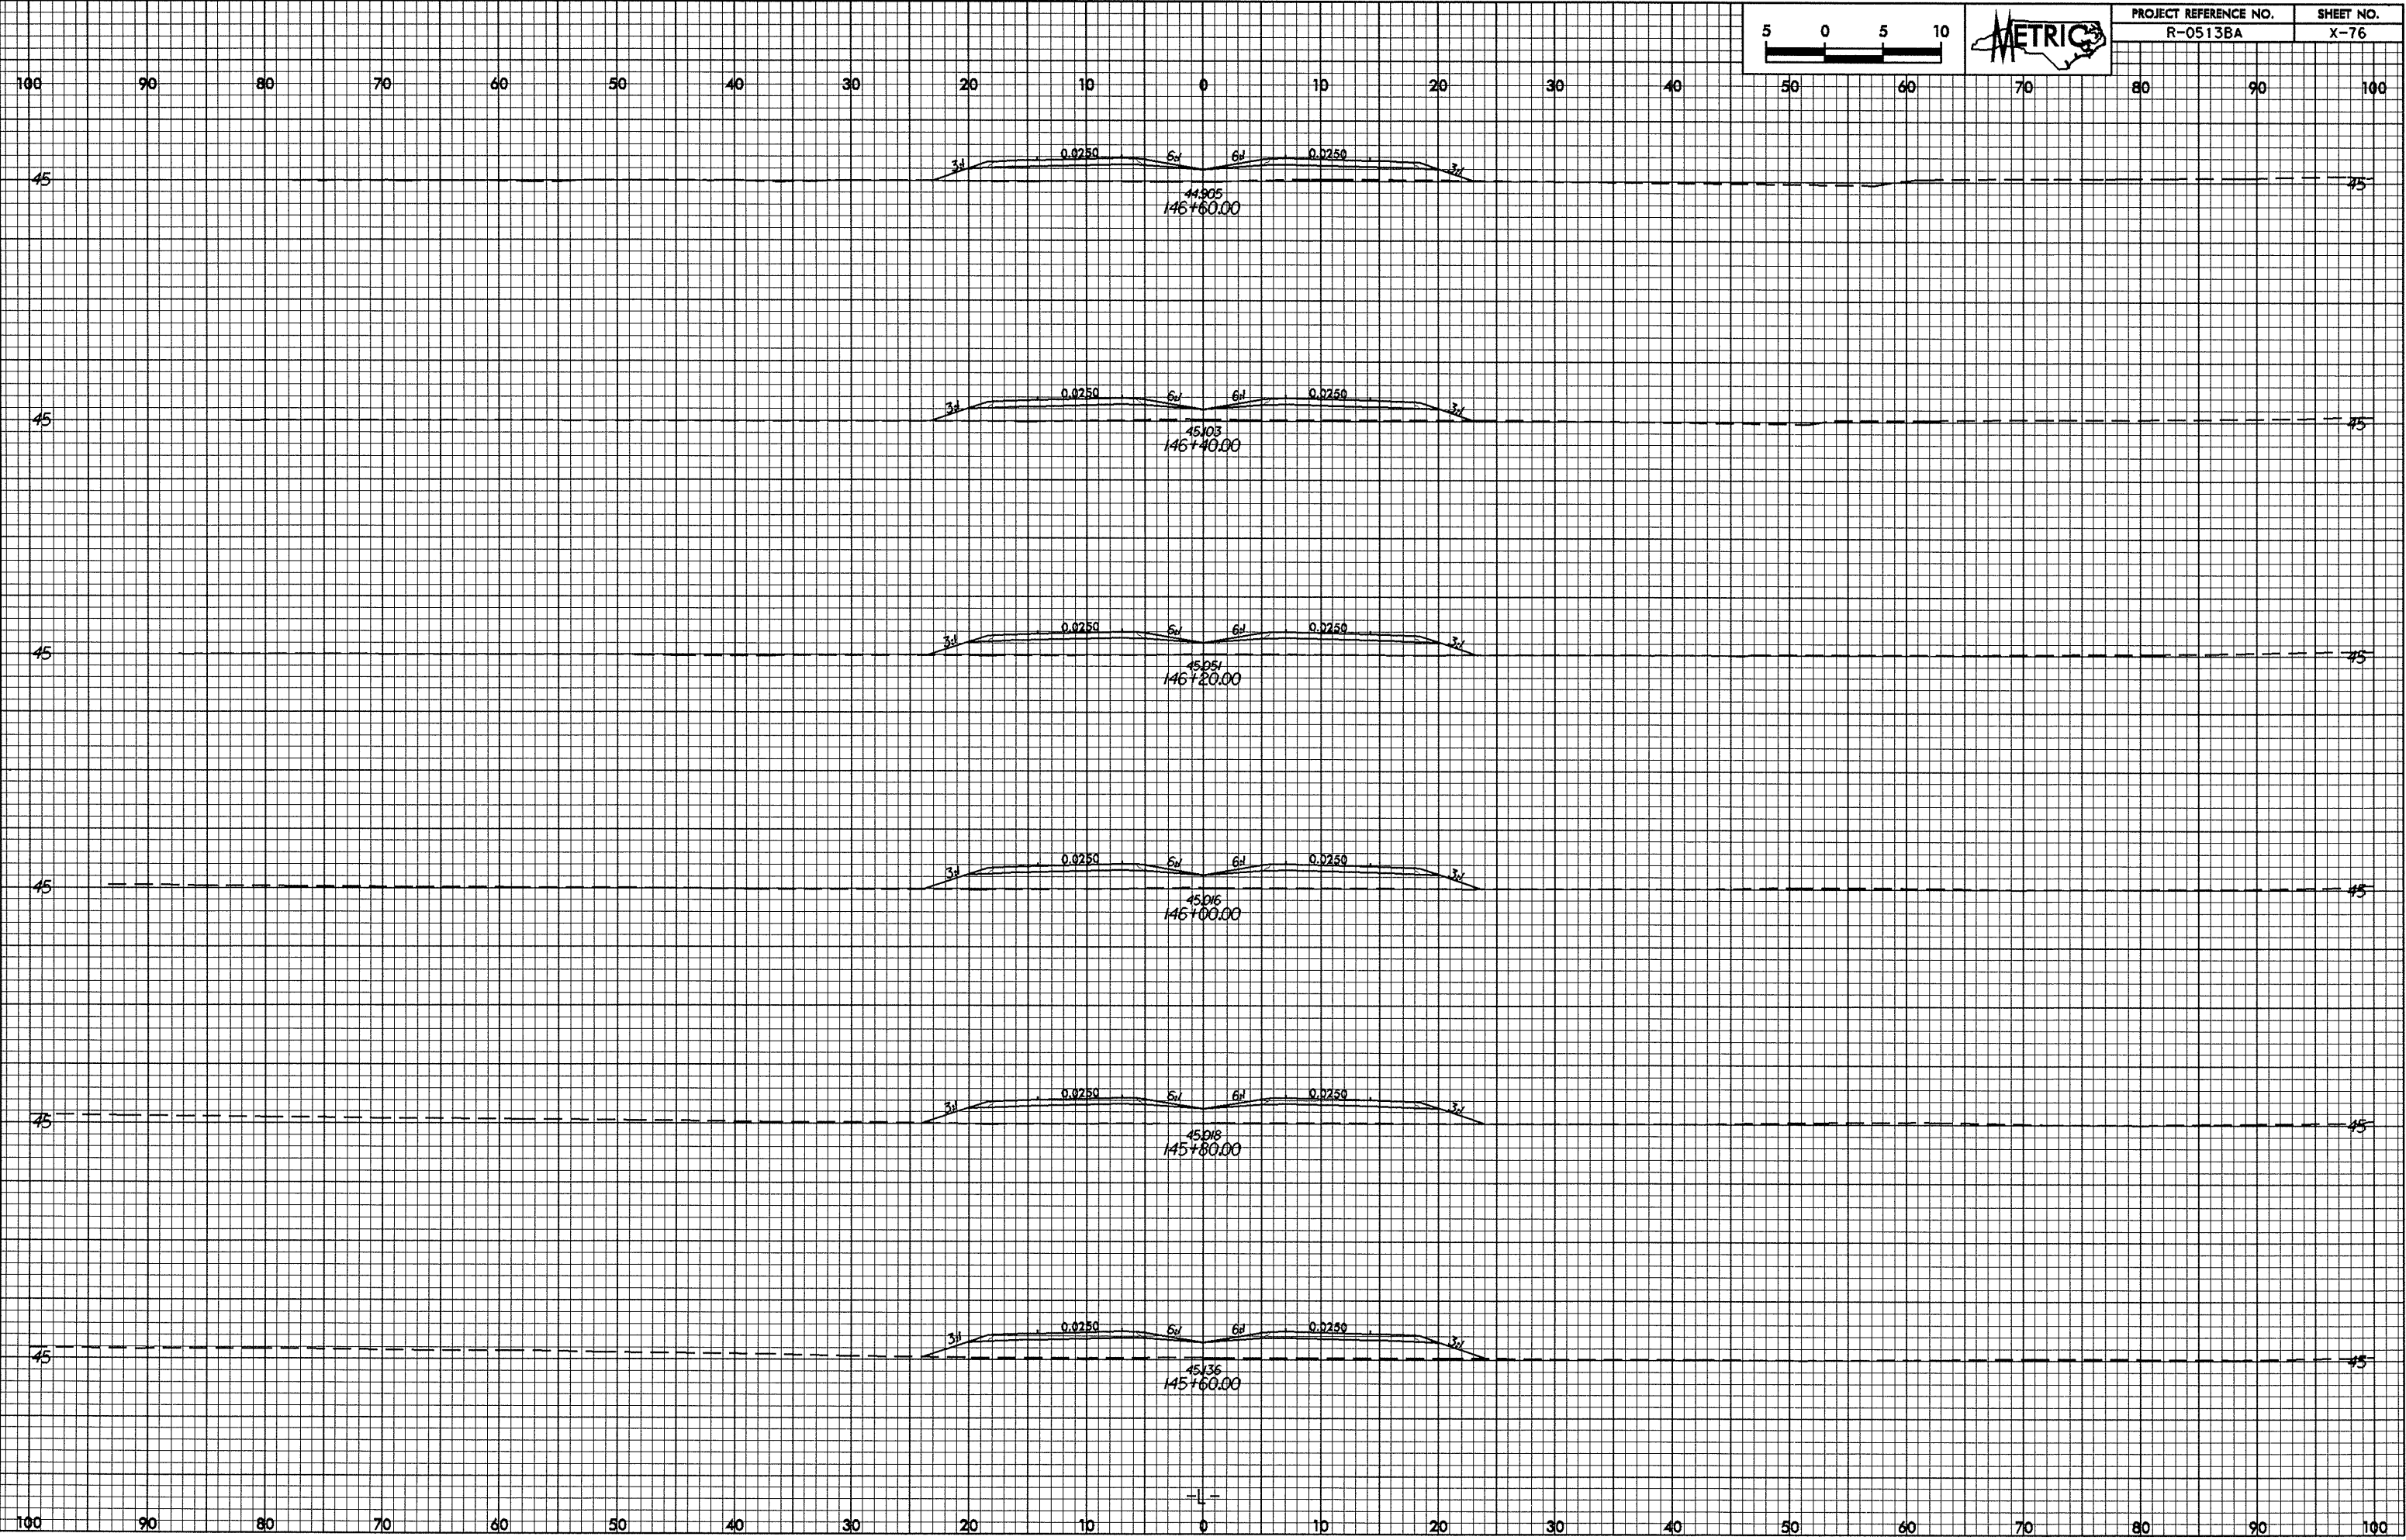

02-JUL-2004 12:18
M:\Research AT 10/18/05

-||-