



07/26/08

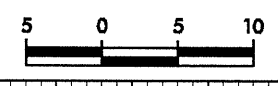

PROJECT REFERENCE NO. R-0513BA	SHEET NO. X-68
-----------------------------------	-------------------

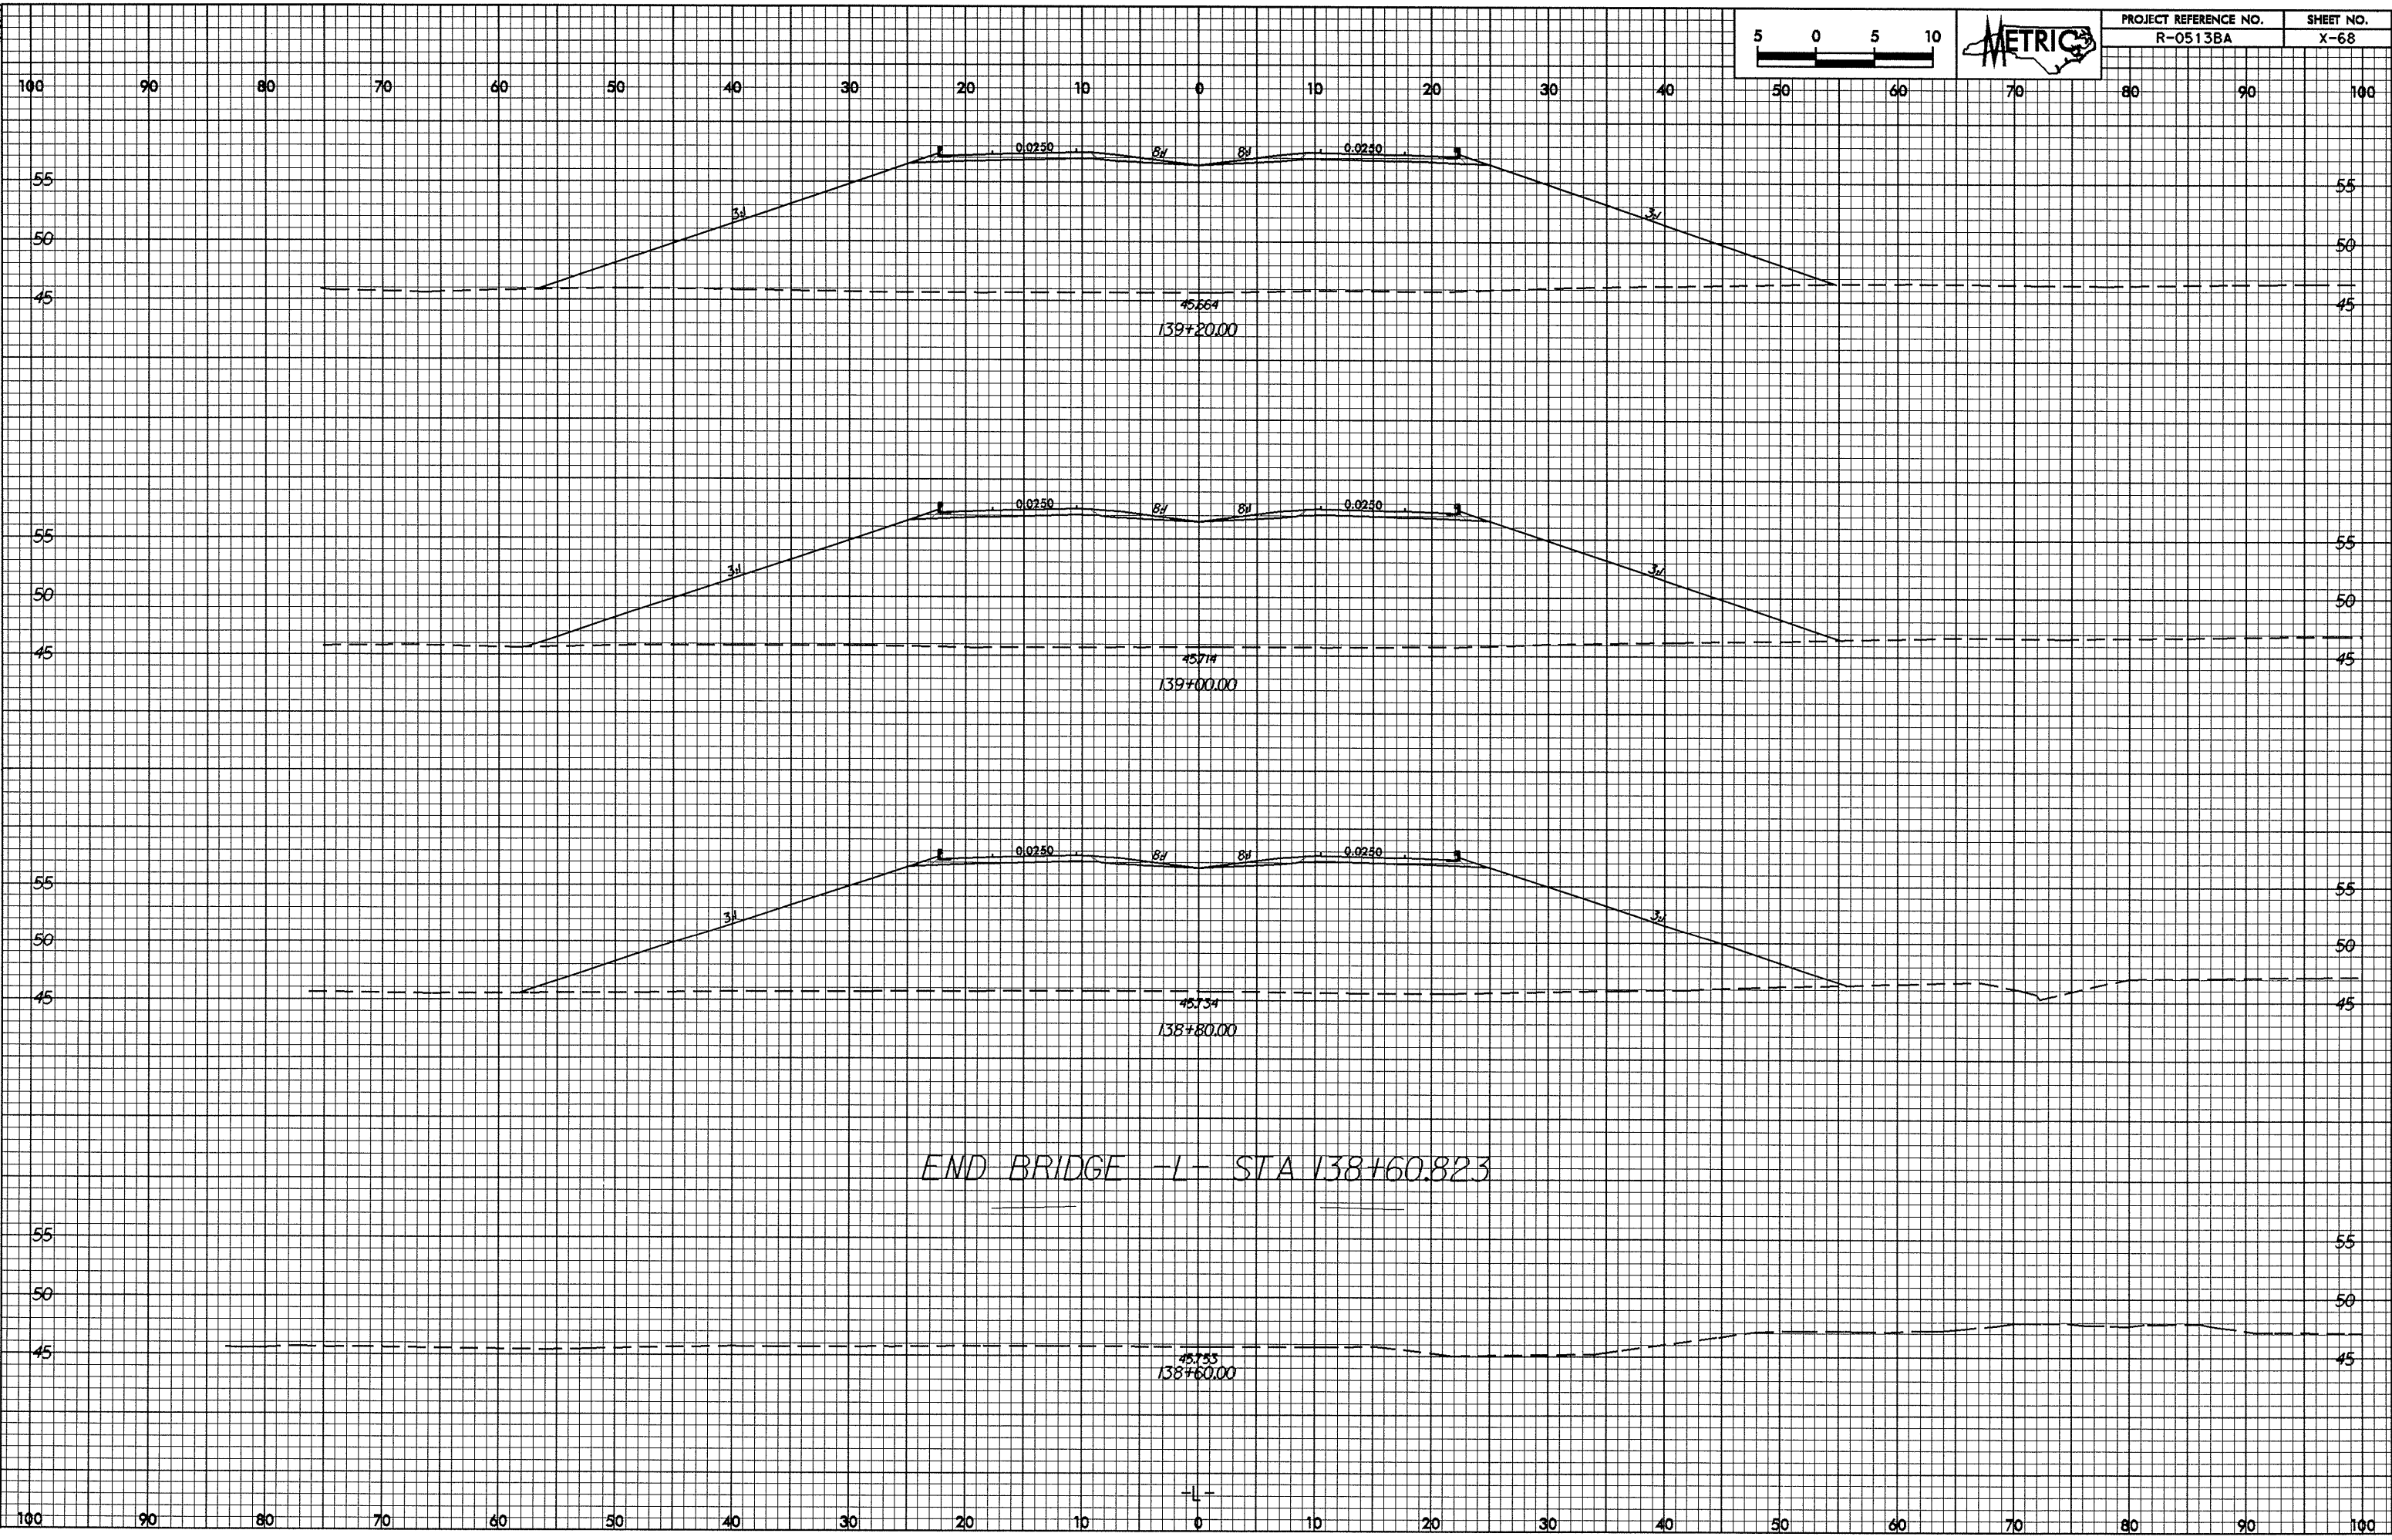

02-Jul-2004 13:15
w:\roach at 11/18/05