



07/24/03

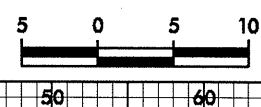

PROJECT REFERENCE NO.	SHEET NO.
R-0513BA	X-66

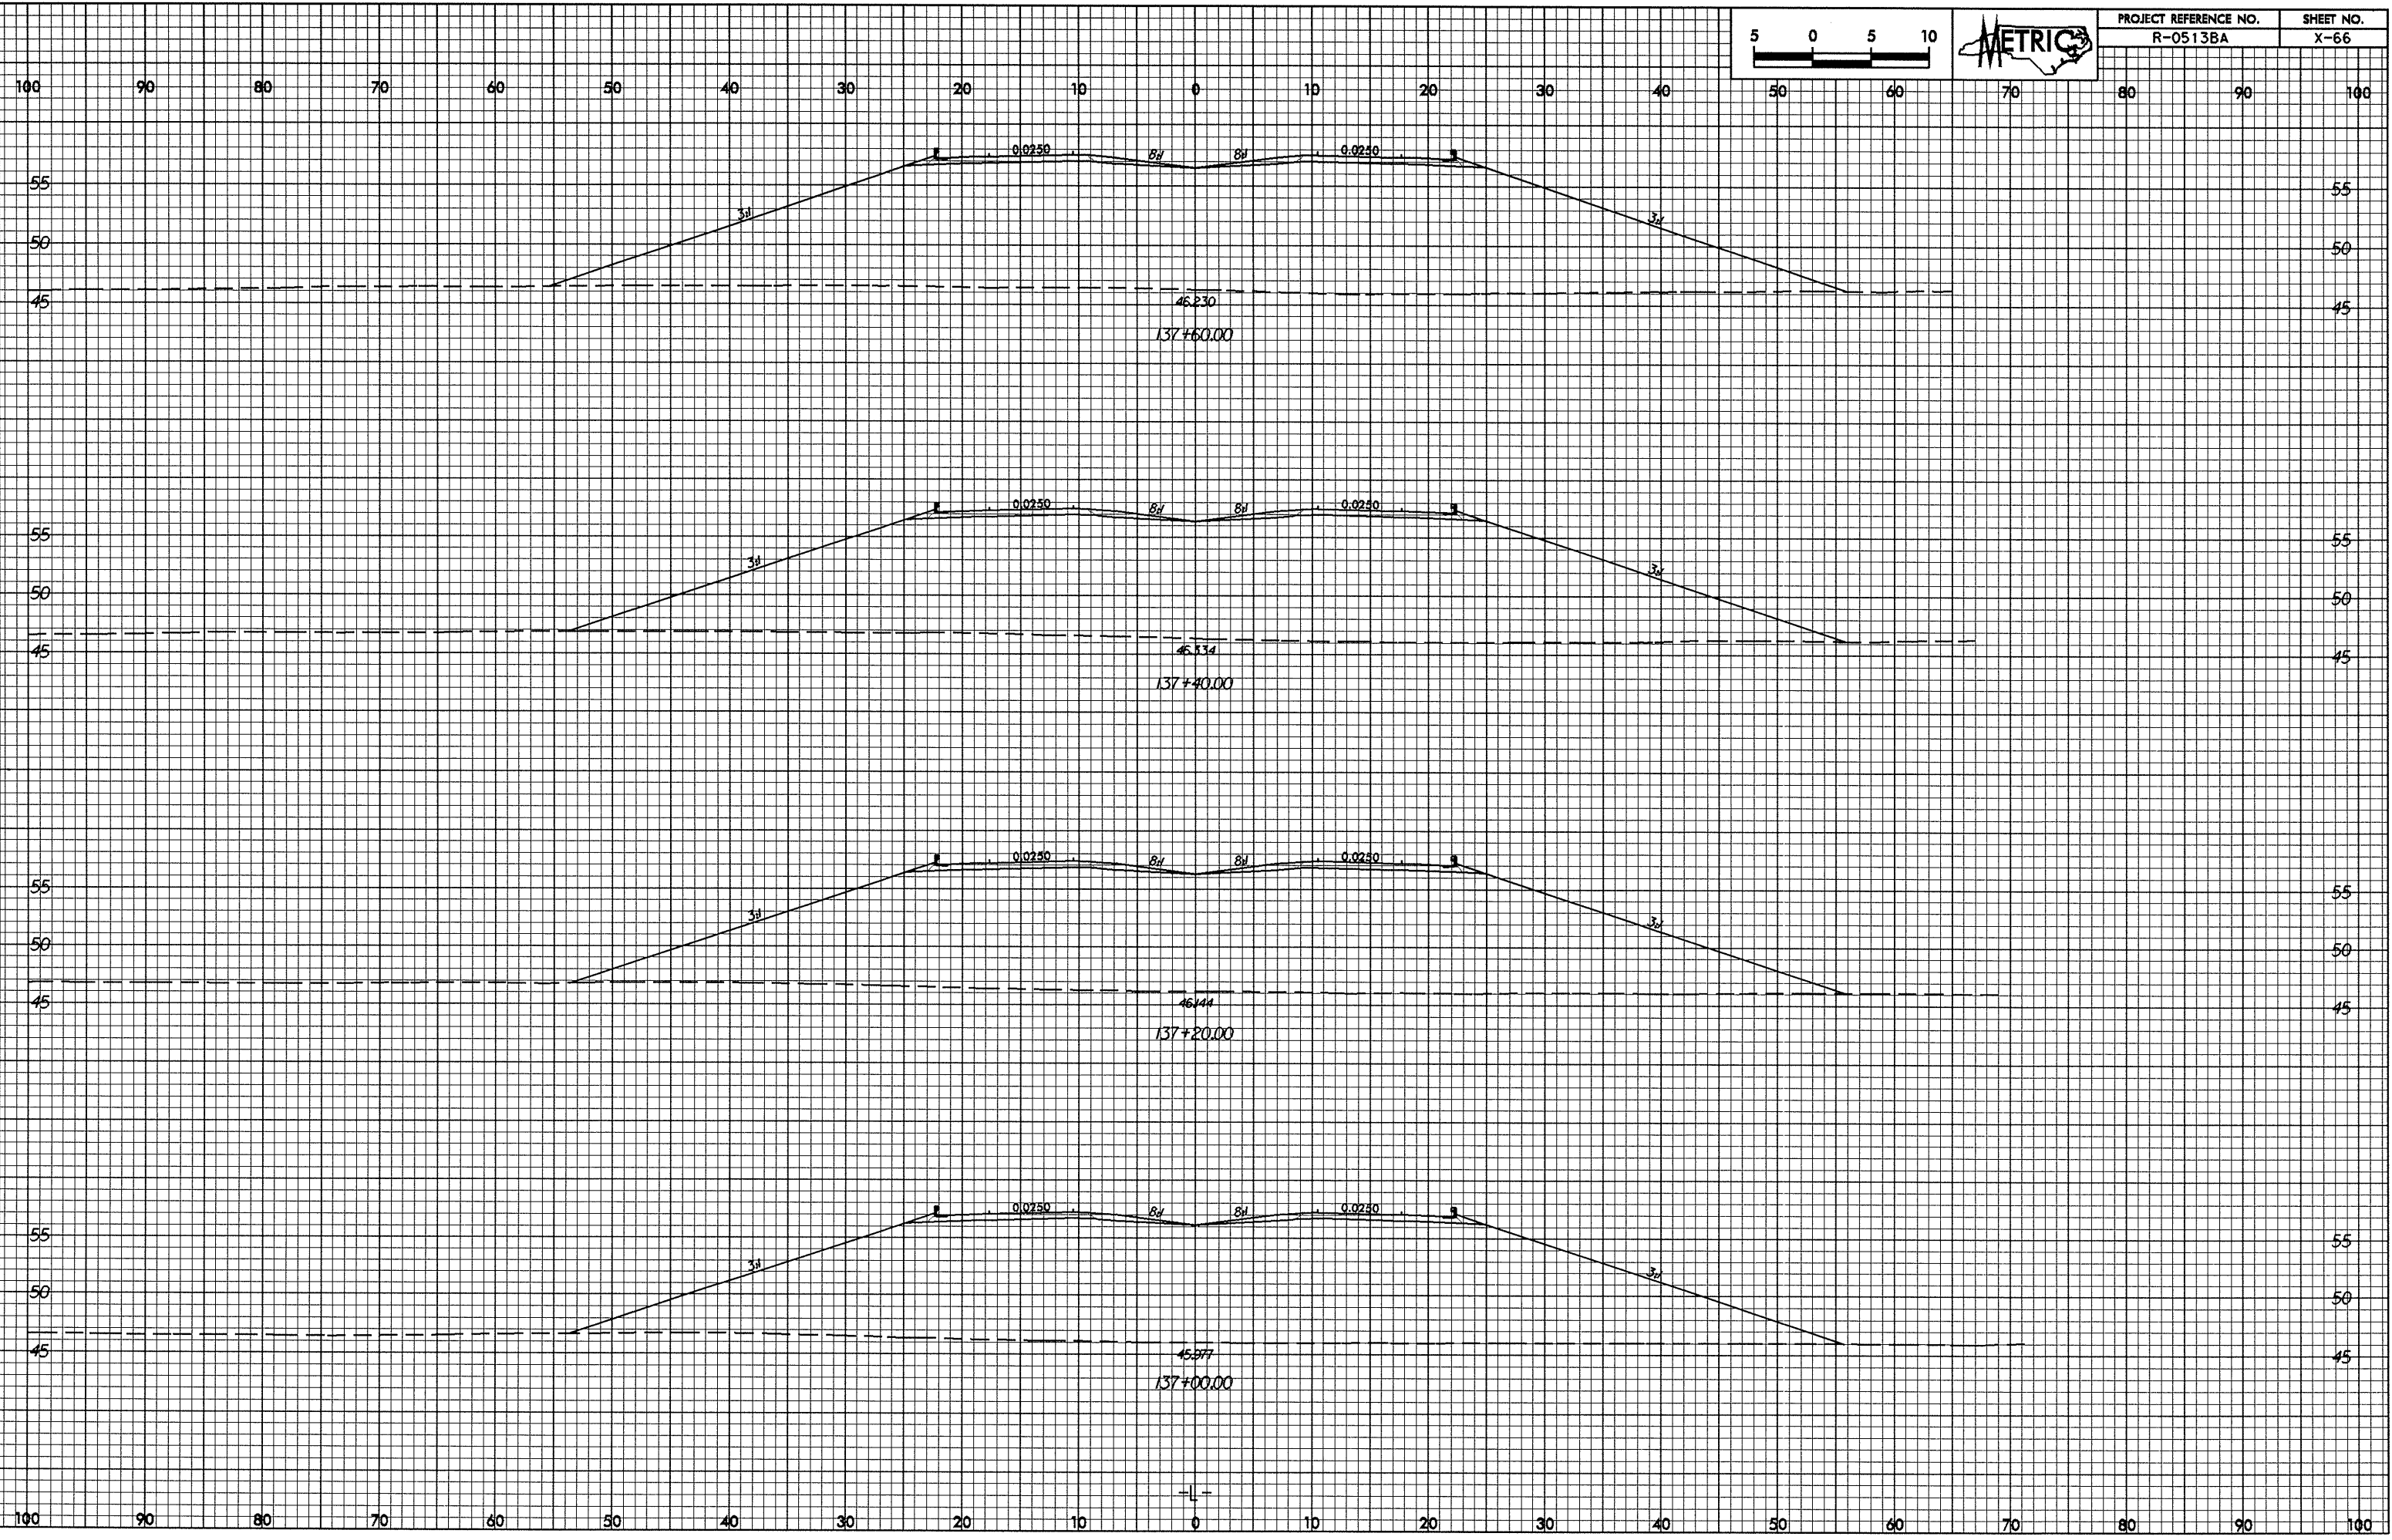

02-11-2004 12:14
MCP\arch AT 10/15/03