



0.26/29

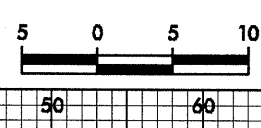

PROJECT REFERENCE NO.	SHEET NO.
R-0513BA	X-59

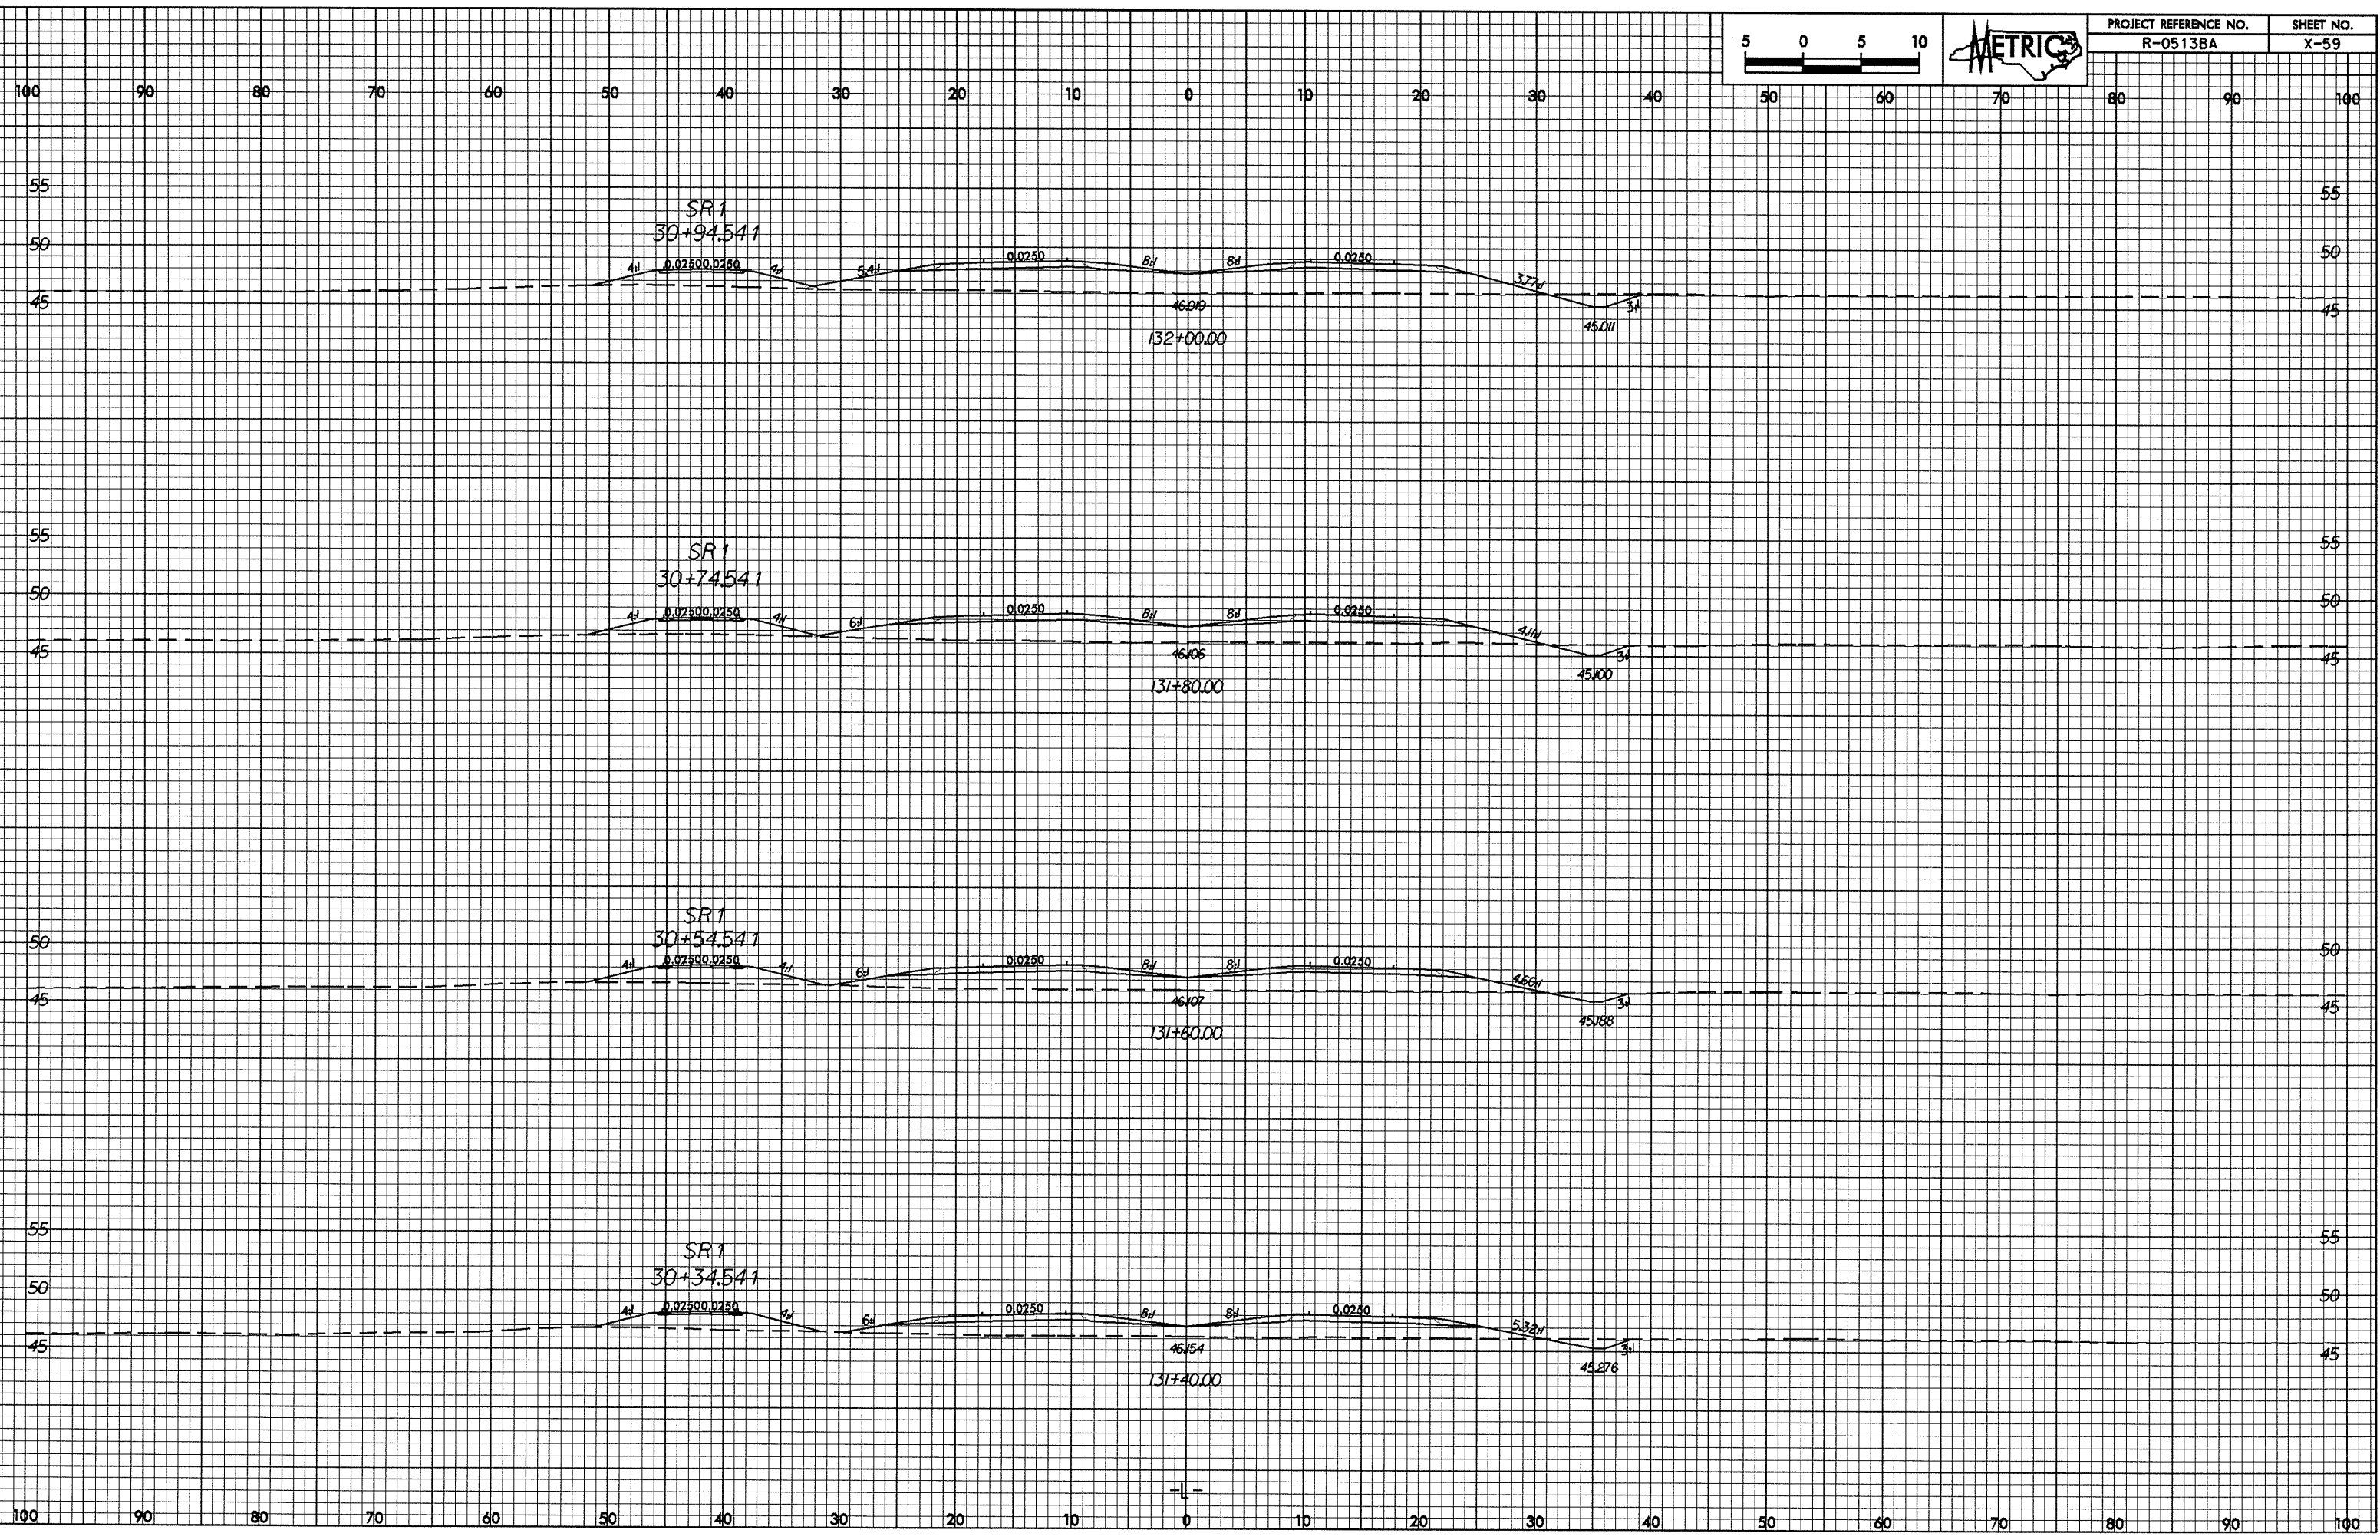

82-114-2004 [21] M:Reesh AT 8/15/05 11:01