



10/25/08

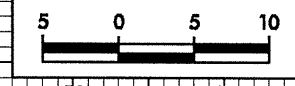

PROJECT REFERENCE NO.	SHEET NO.
R-0513BA	X-56

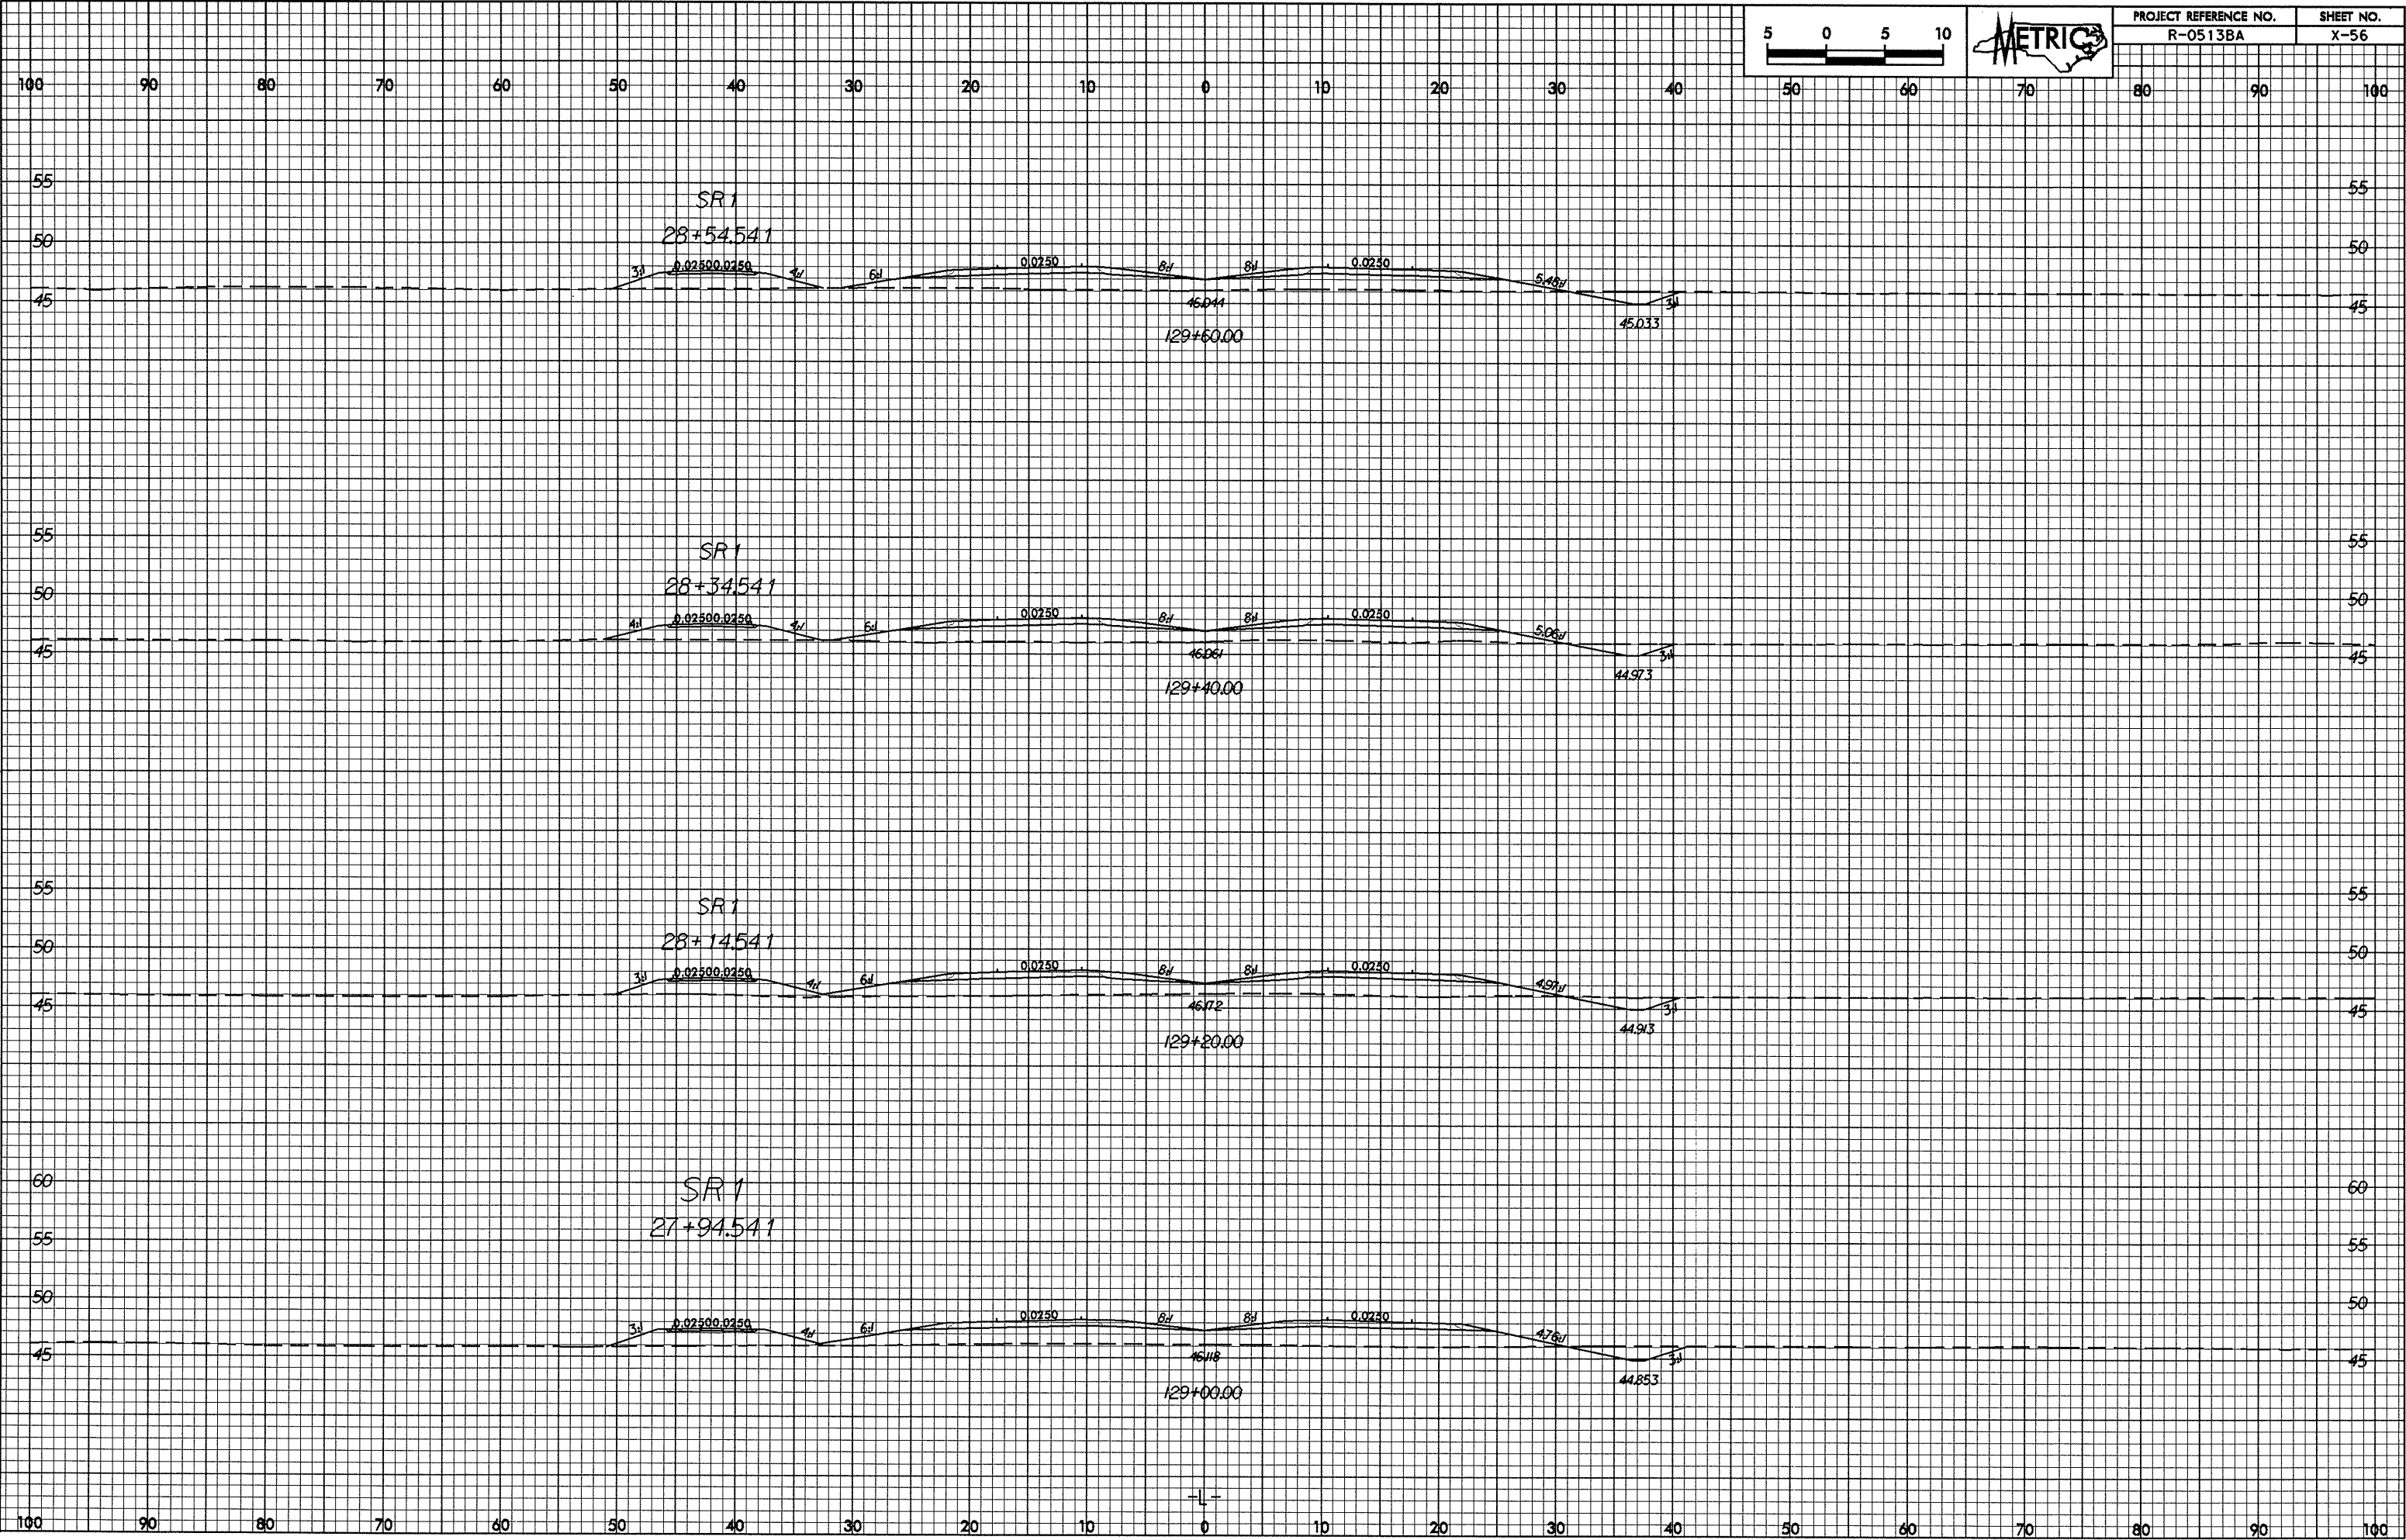

02-JUL-2004 12:08
P:\Research AT RD037185