



10/26/08

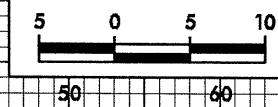

PROJECT REFERENCE NO.	SHEET NO.
R-0513BA	X-53

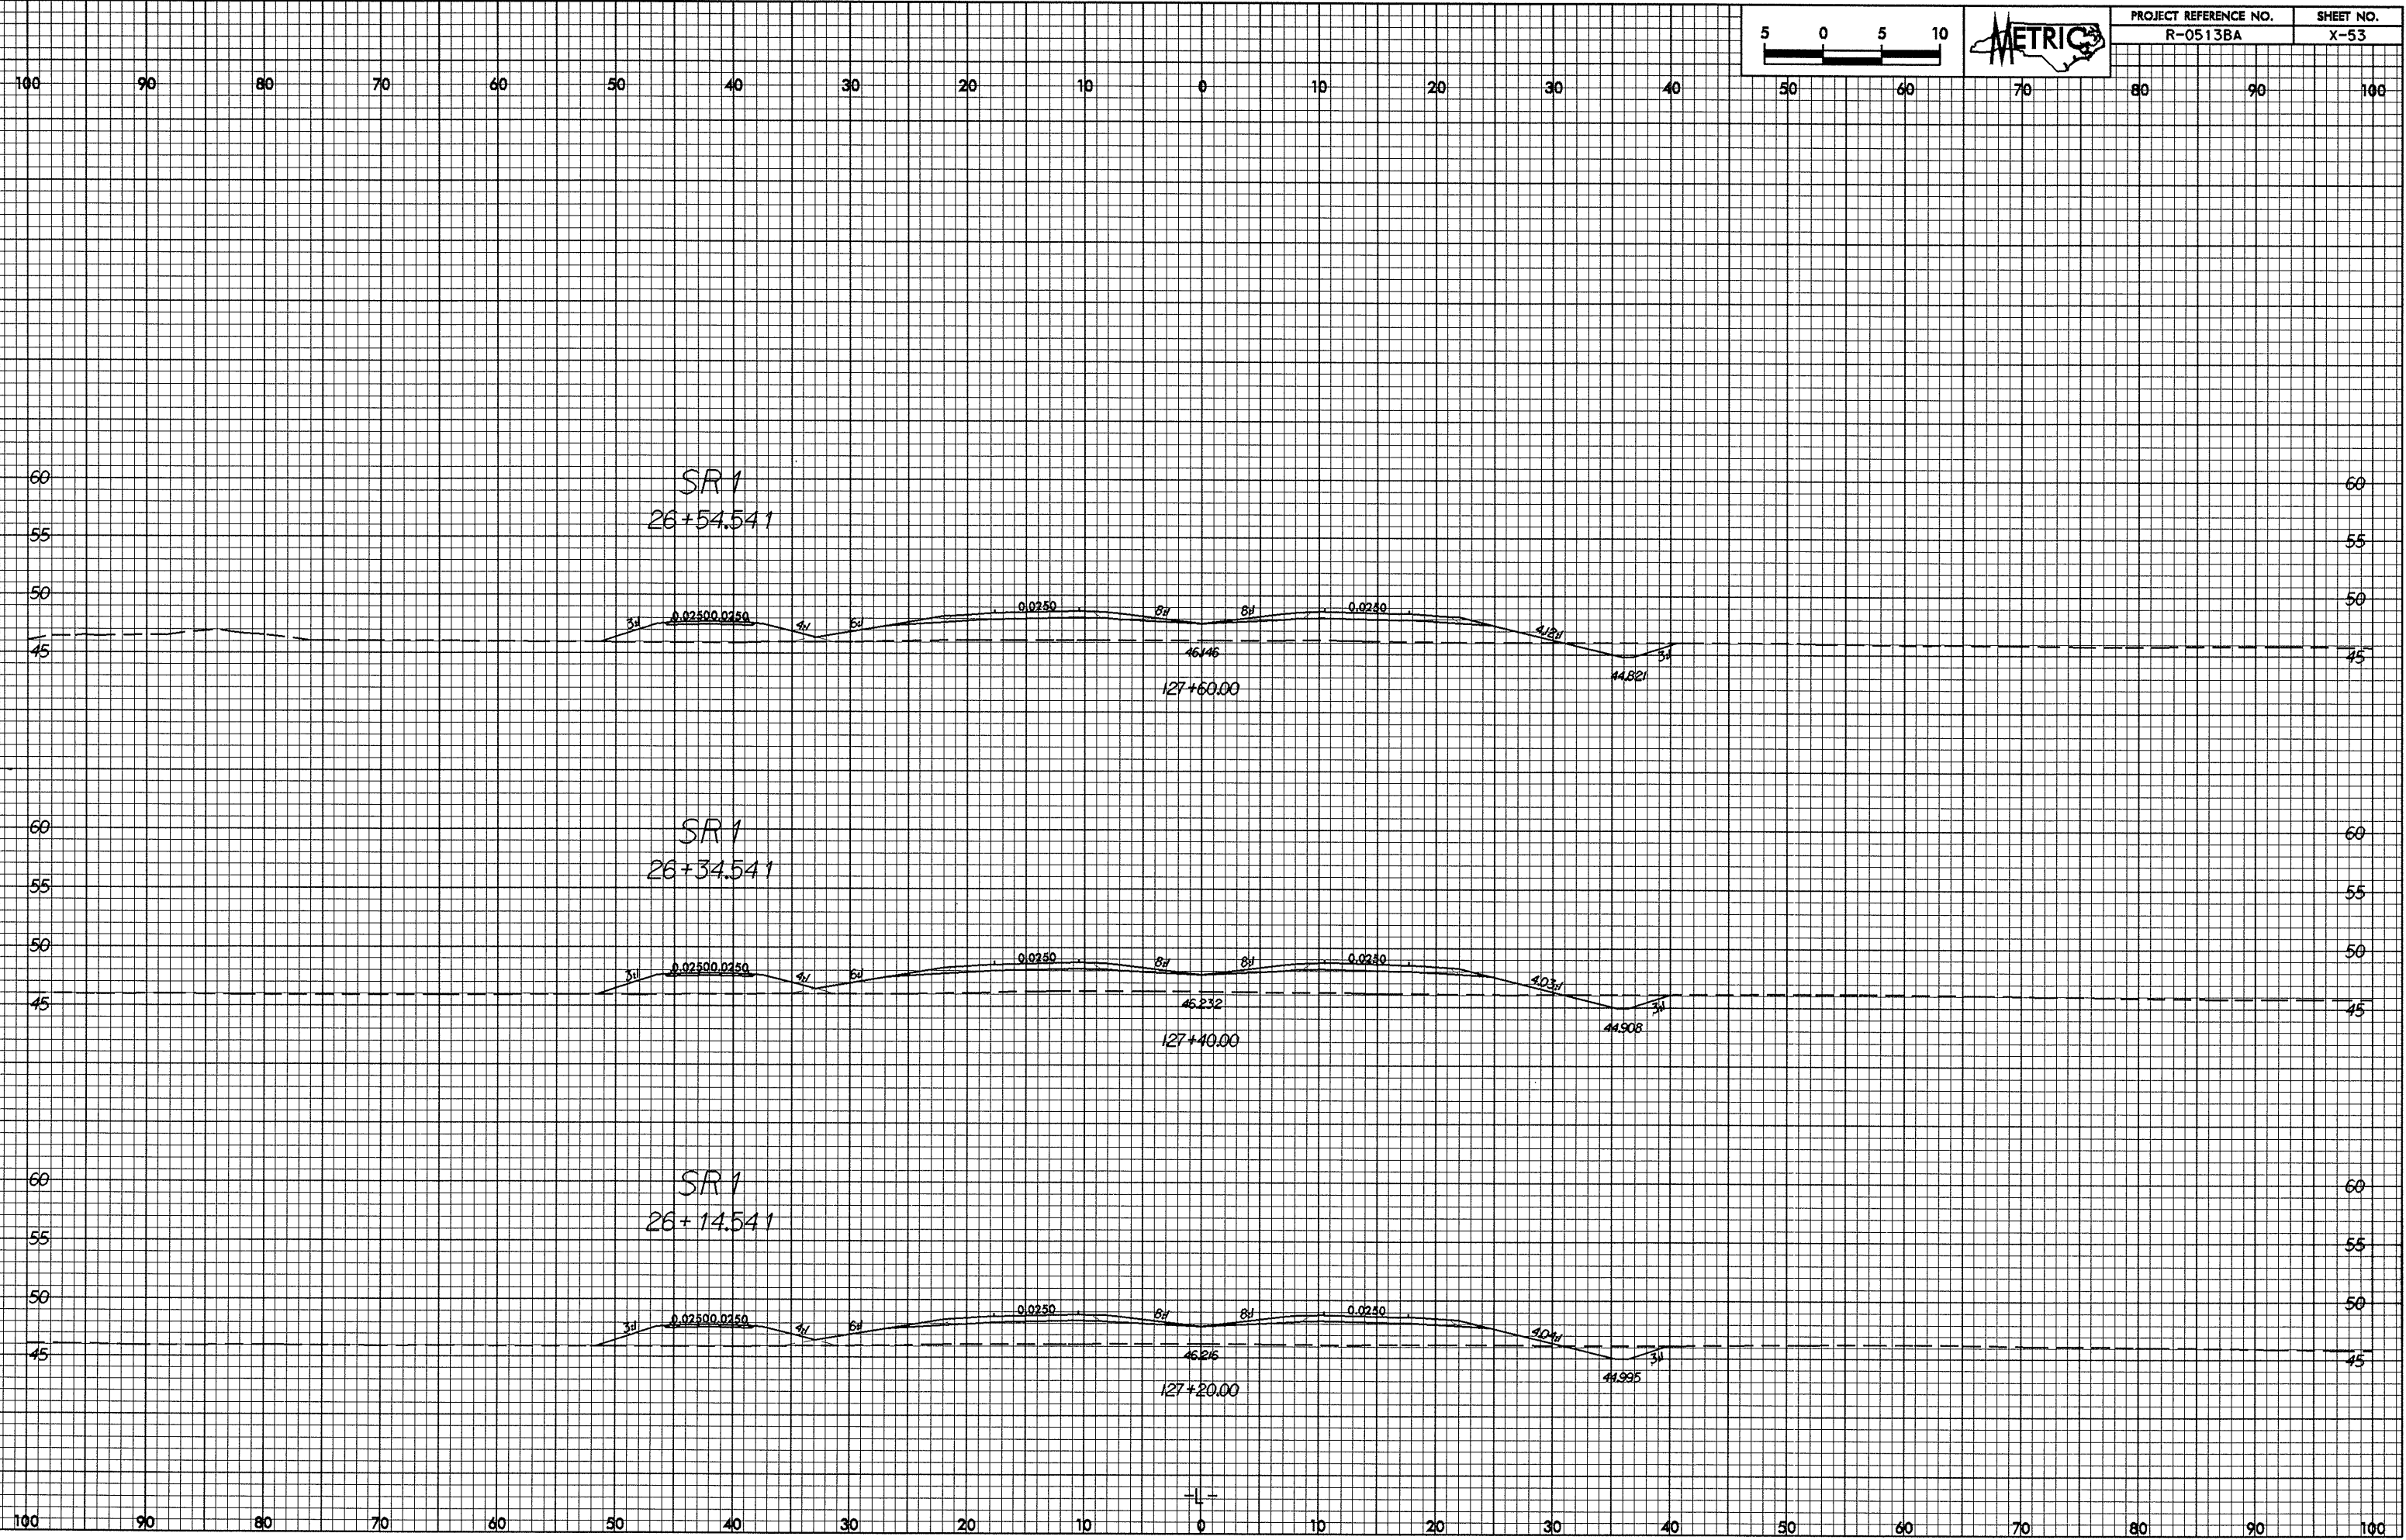

02-111-2004 12/08  
MPC/Arch AT 06/07/08