



0.262/29

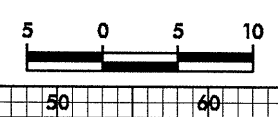

PROJECT REFERENCE NO.	SHEET NO.
R-0513BA	X-44

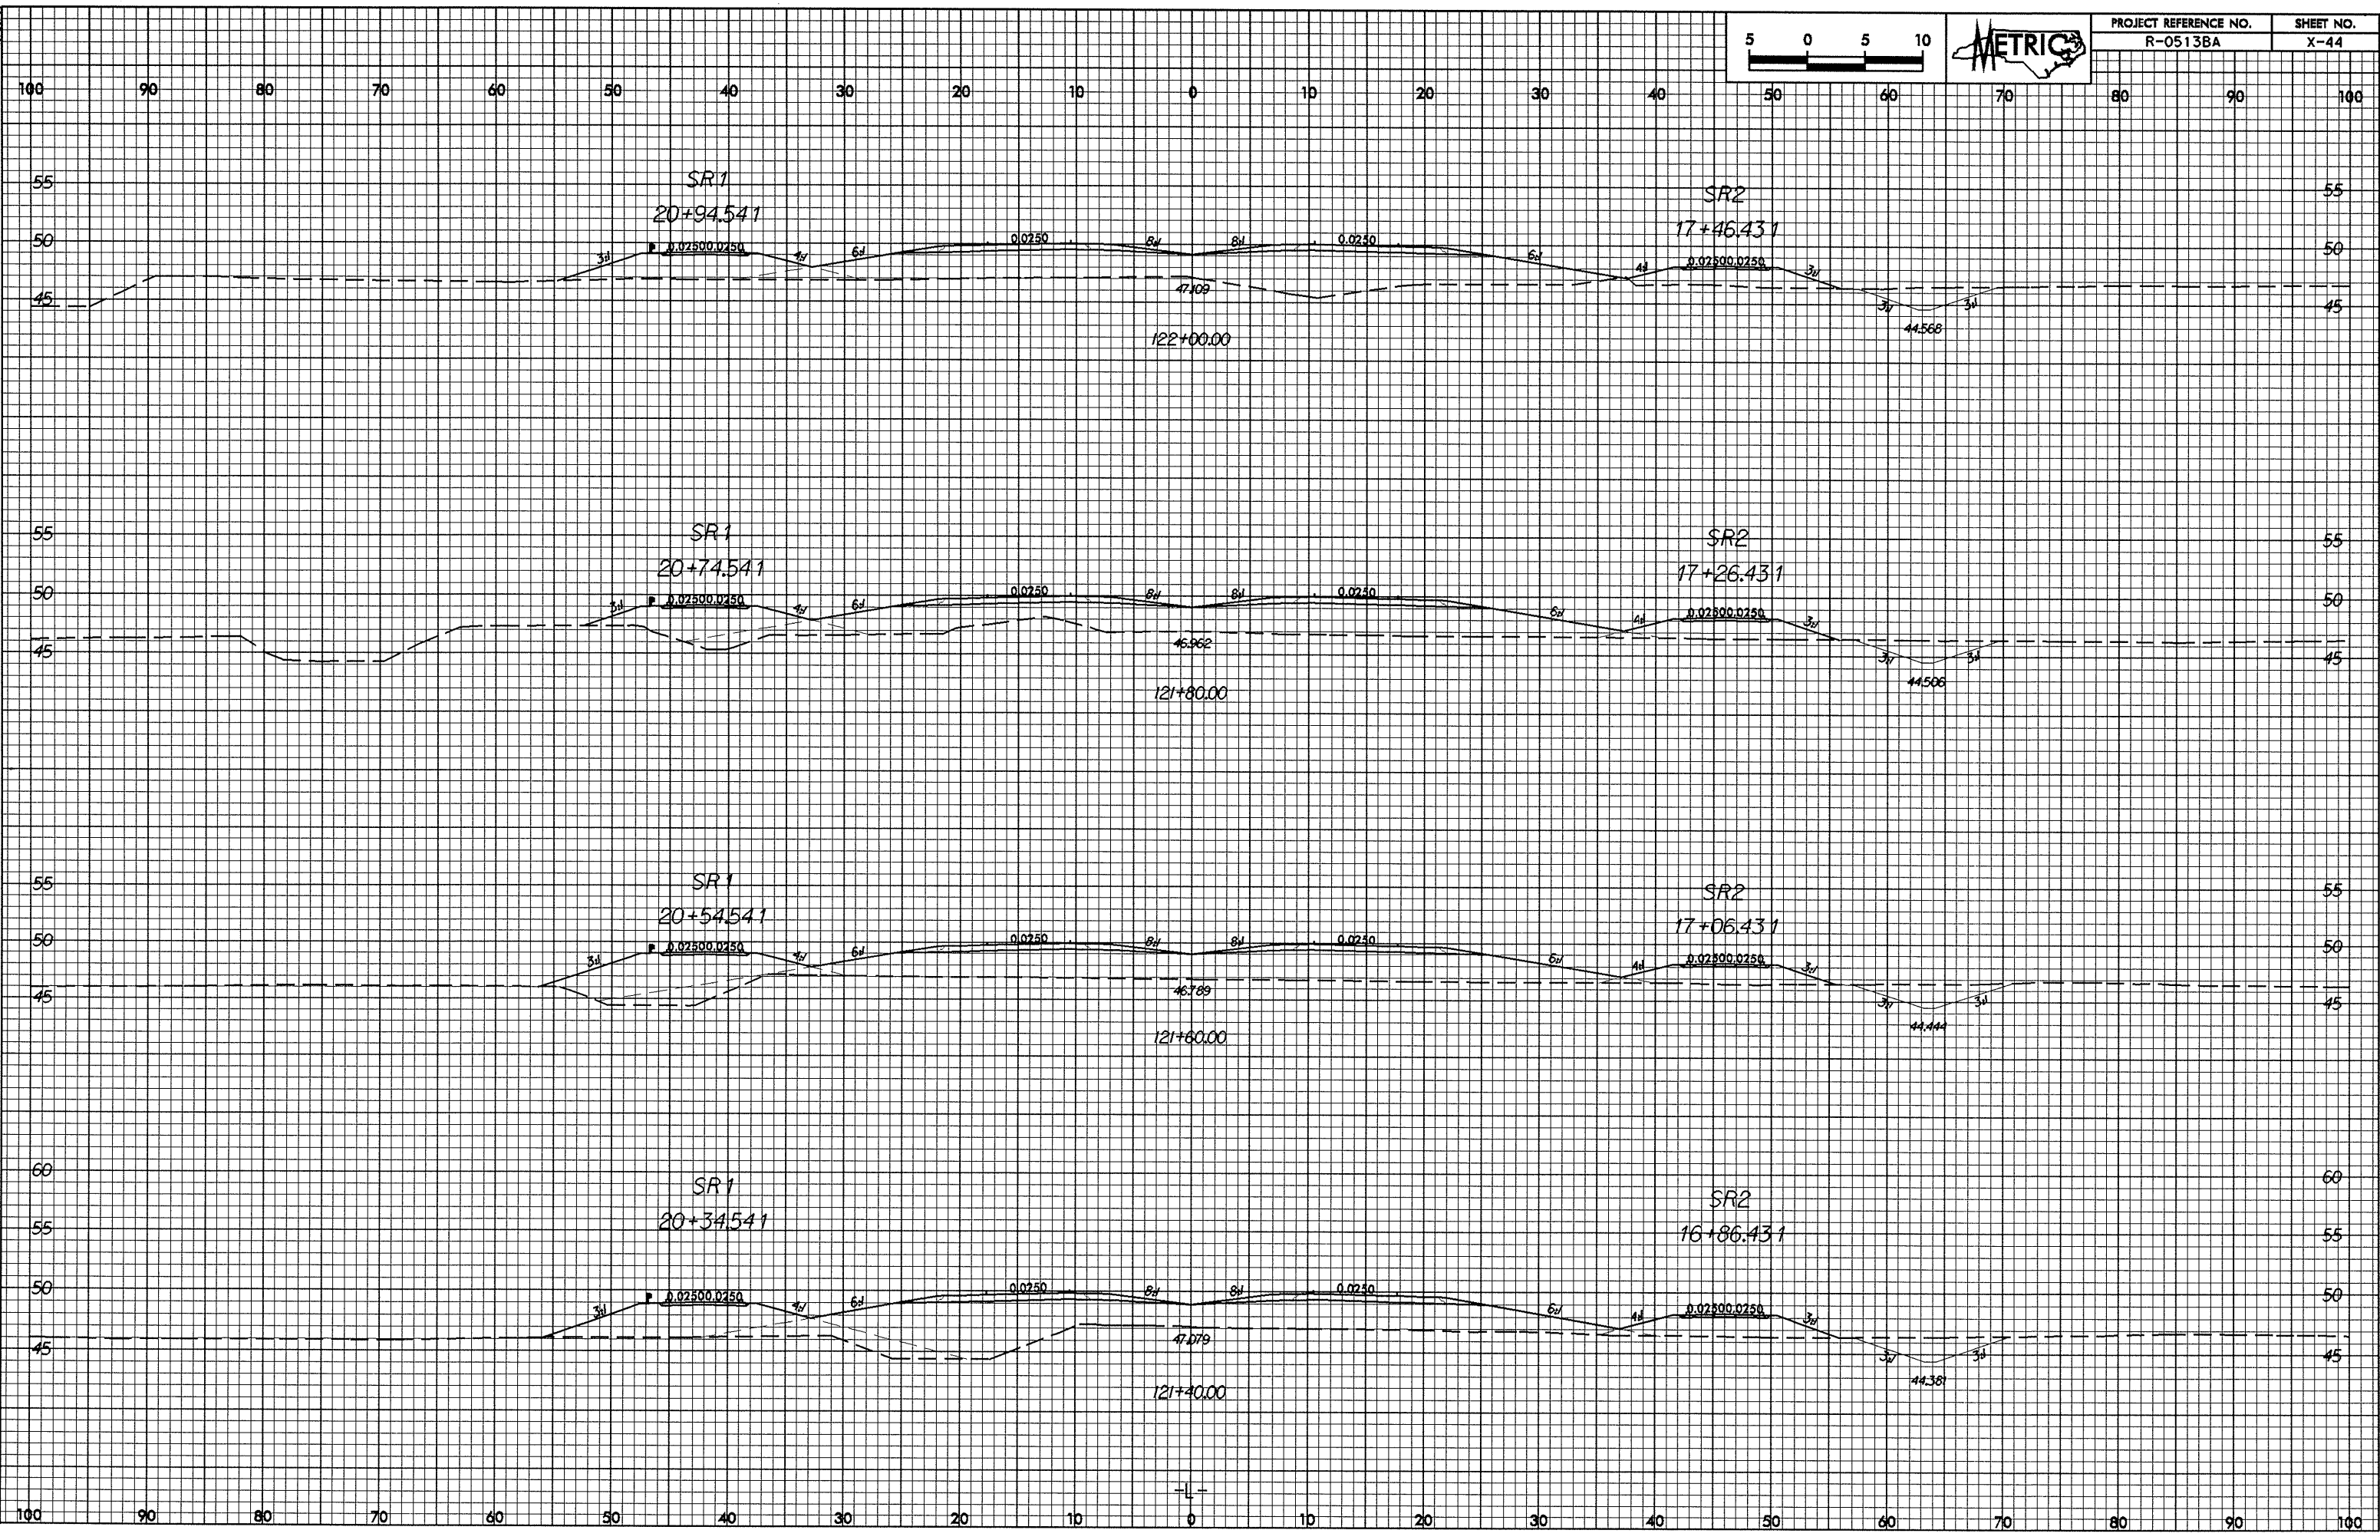

02-Jul-2004 11:50
v:\research at rd\18765\1.rpt