

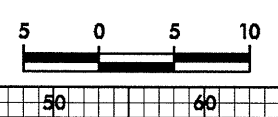
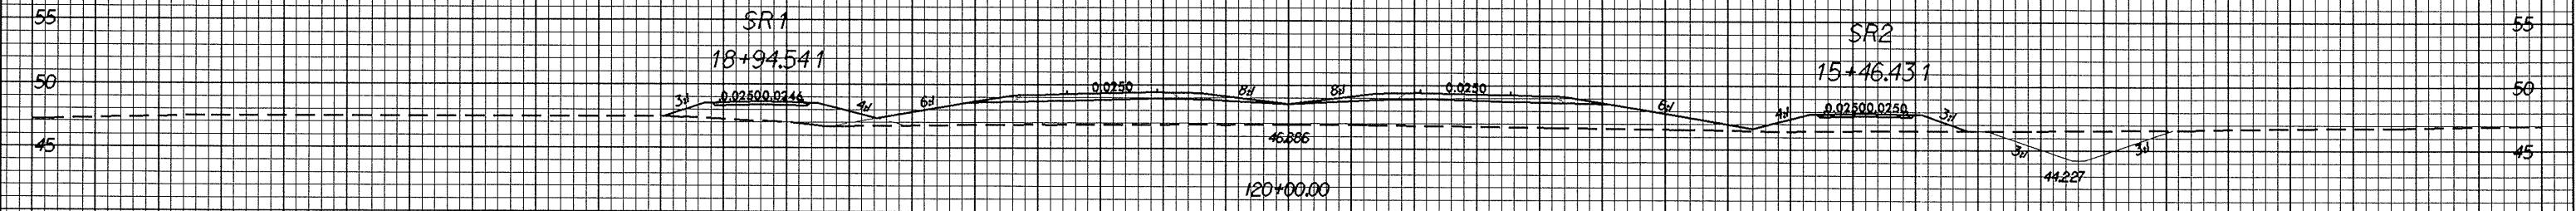
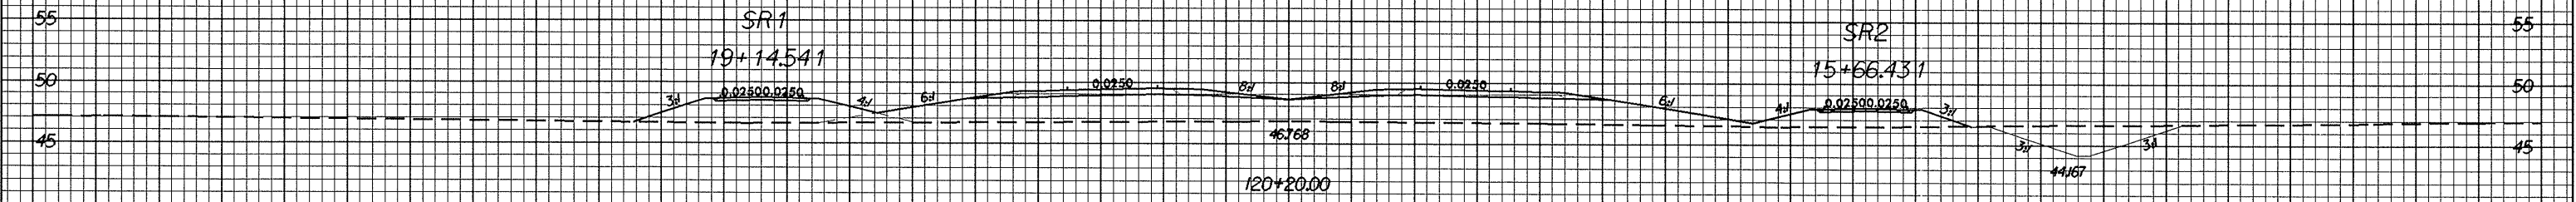


02-25-25

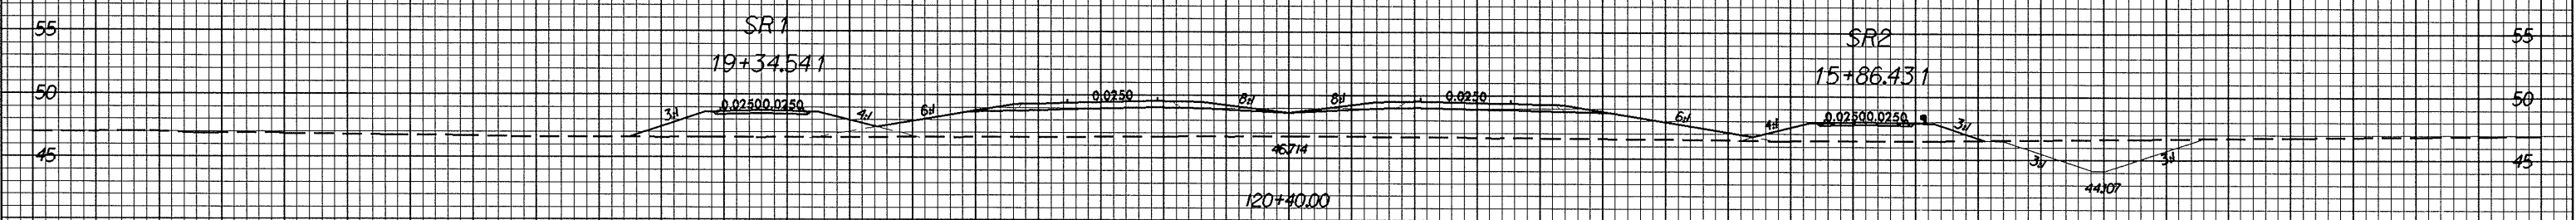

PROJECT REFERENCE NO.	SHEET NO.
R-0513BA	X-42

100 90 80 70 60 50 40 30 20 10 0 10 20 30 40 50 60 70 80 90 100

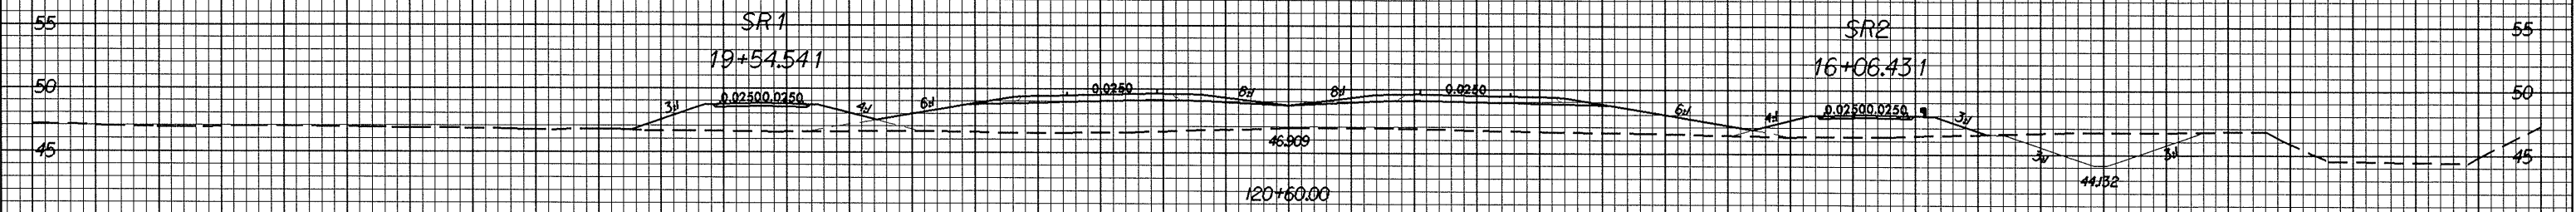

02-Jul-2004 11:50  
v:\crosch\_at\_r0513ba\1.rpt

100 90 80 70 60 50 40 30 20 10 0 10 20 30 40 50 60 70 80 90 100