



0/26.28

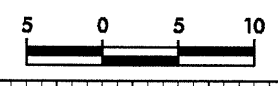

PROJECT REFERENCE NO. R-0513BA	SHEET NO. X-36
-----------------------------------	-------------------

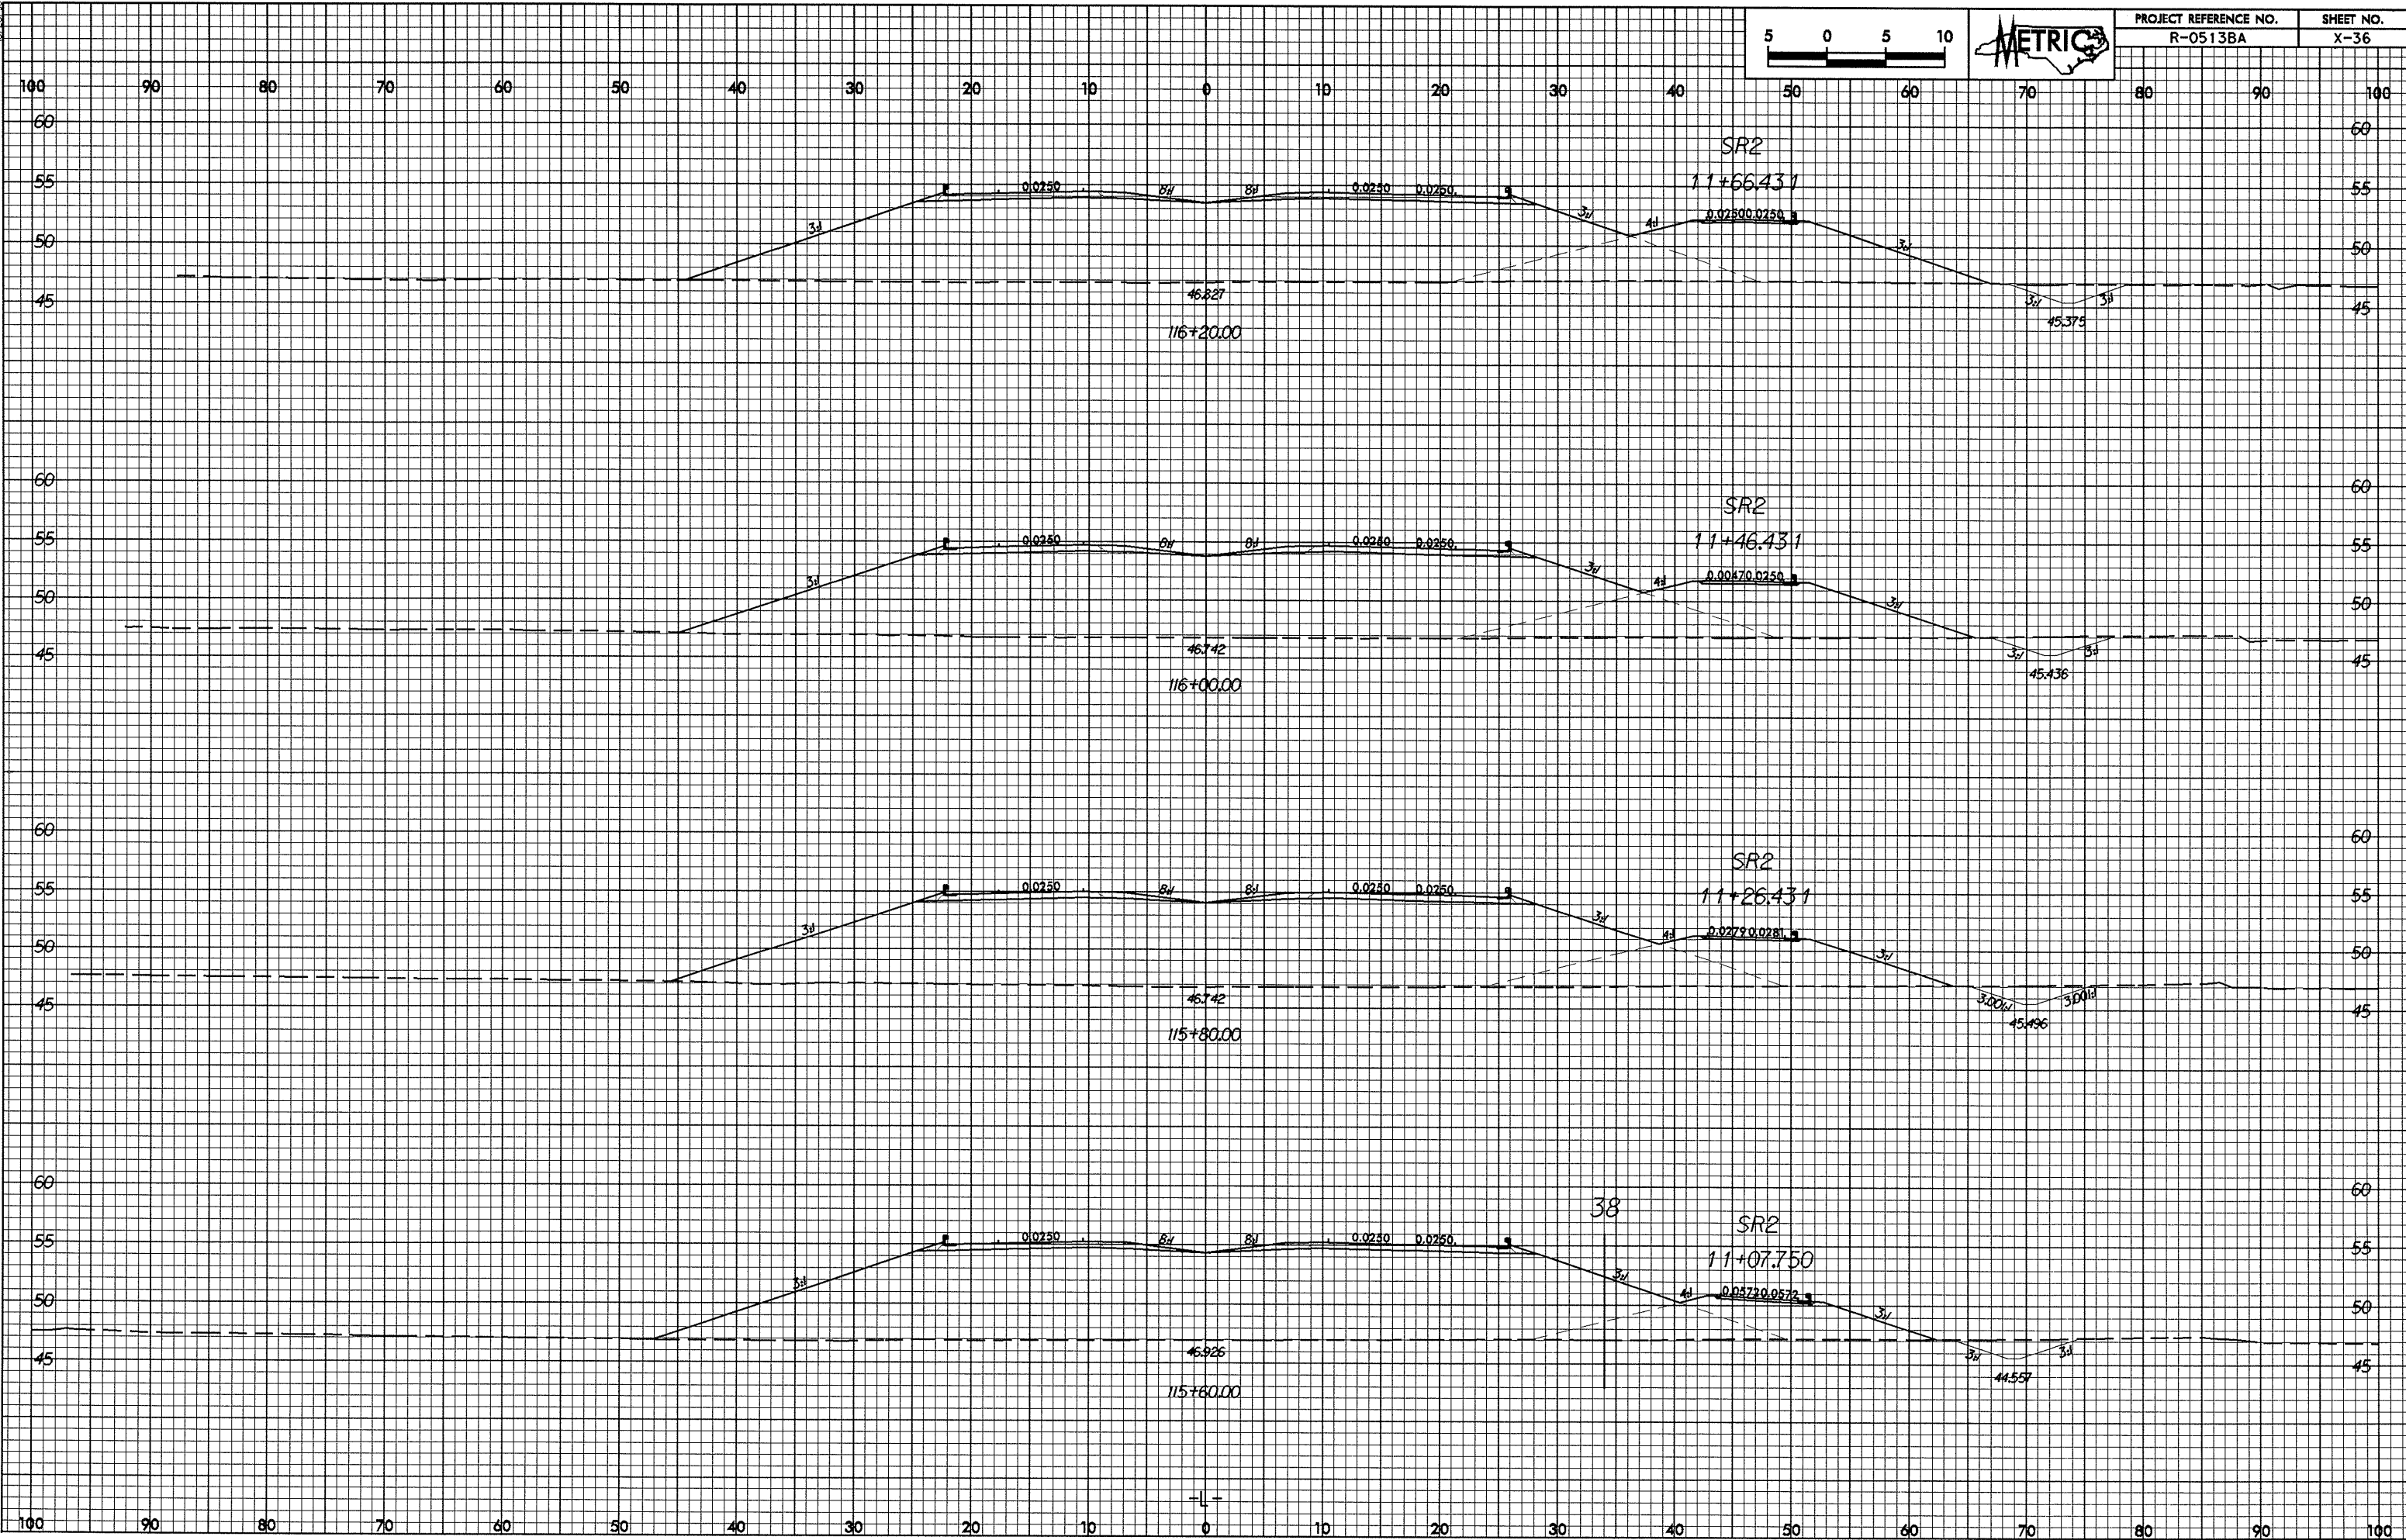

02-JUL-2004 11:55
 v:\Research AT 10/18/05