

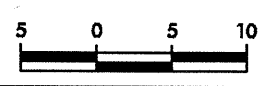
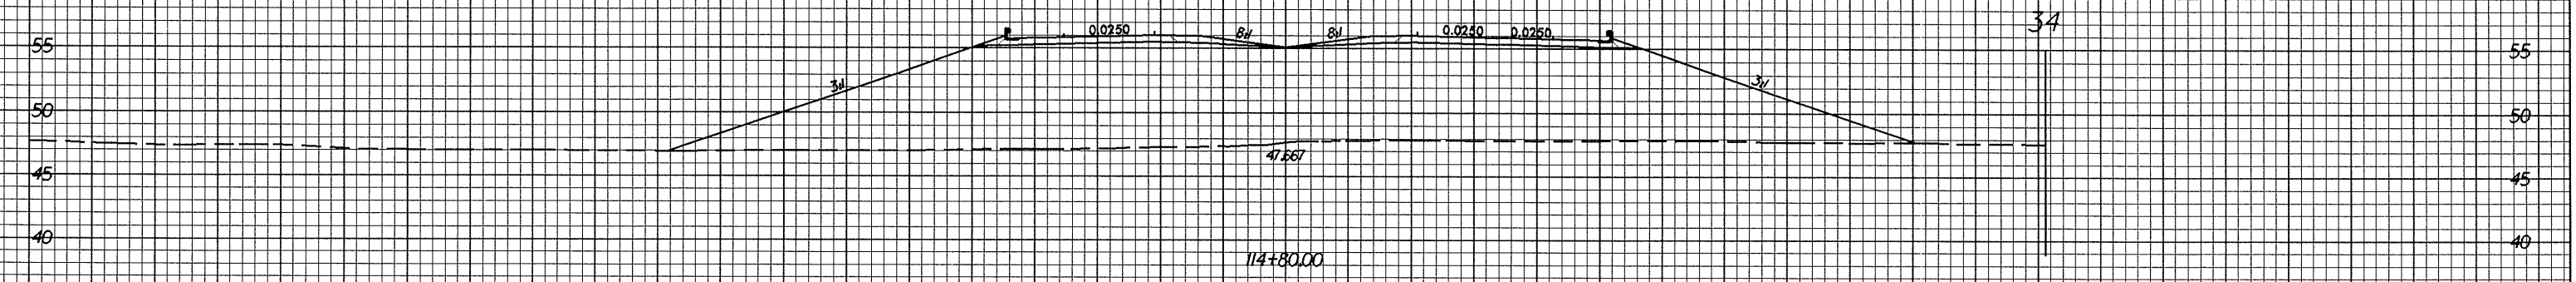
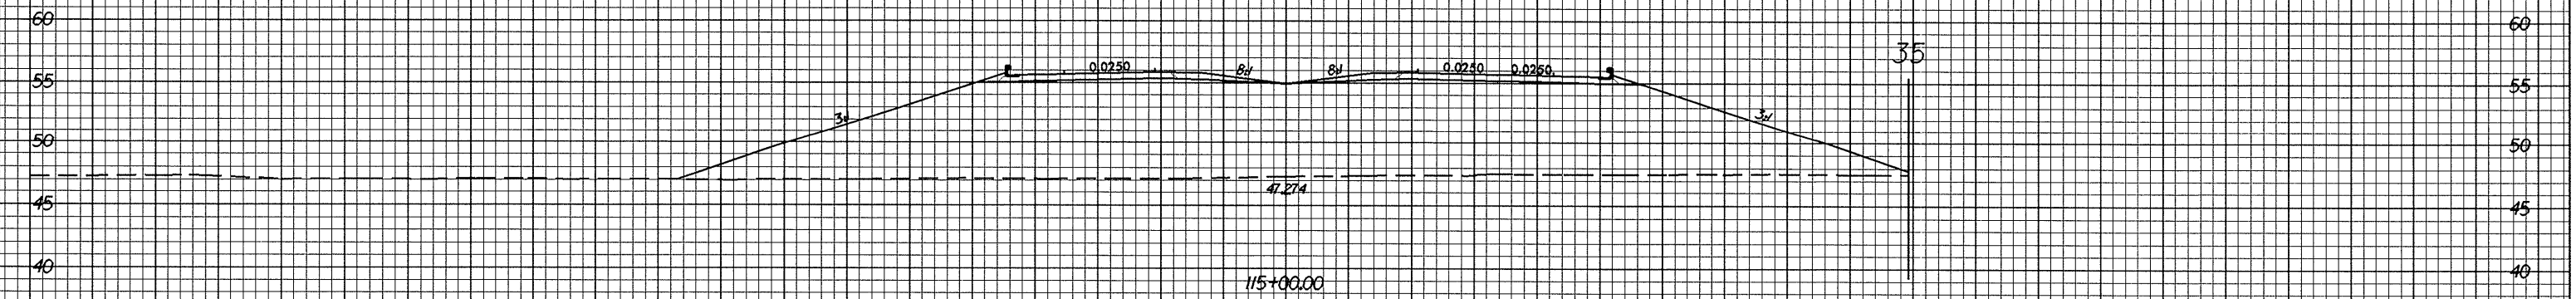


0.26.23

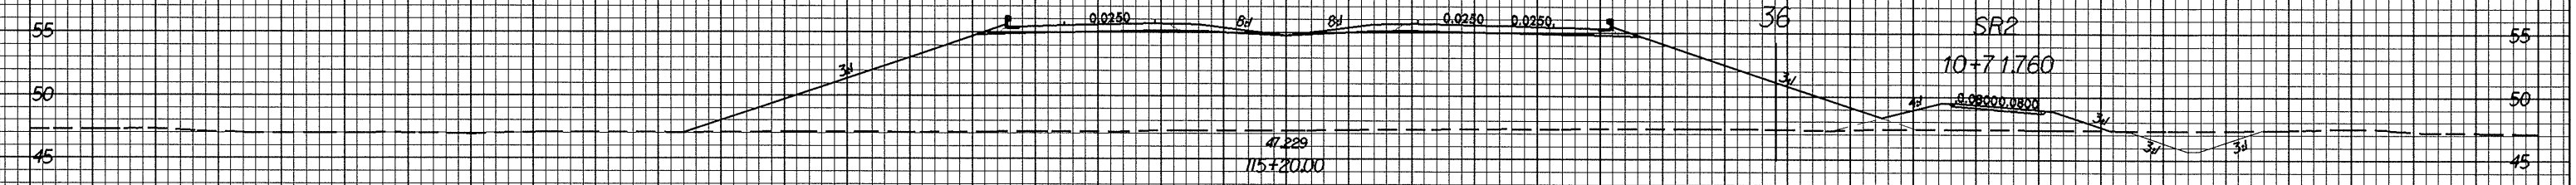

PROJECT REFERENCE NO.	SHEET NO.
R-0513BA	X-35

100 90 80 70 60 50 40 30 20 10 0 10 20 30 40 50 60 70 80 90 100

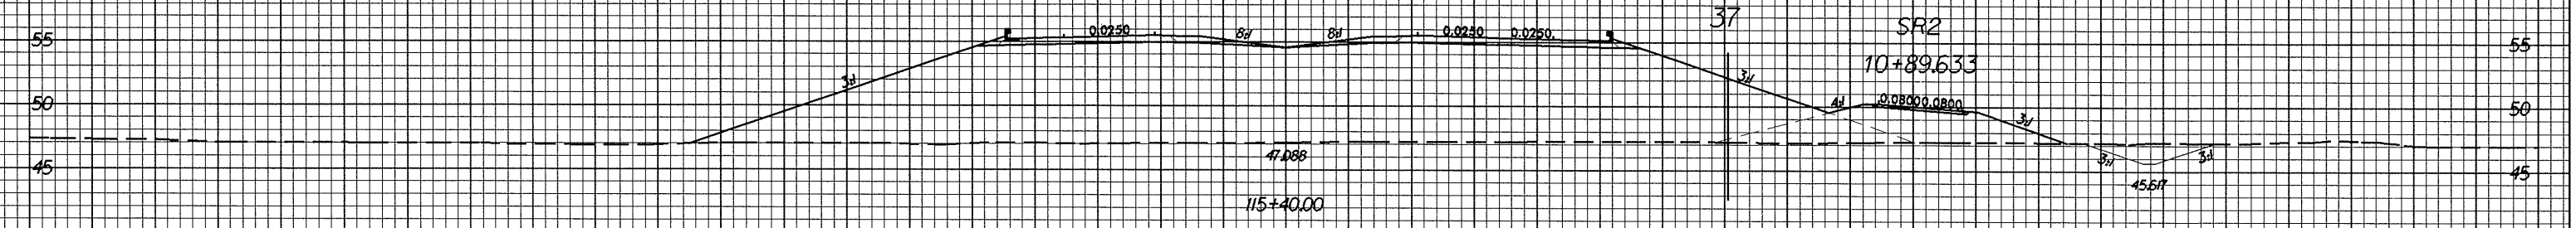

100 90 80 70 60 50 40 30 20 10 0 10 20 30 40 50 60 70 80 90 100

82-JUL-2004 11:55
w:\p05\at\1013175\1.rpt