



0.242.93

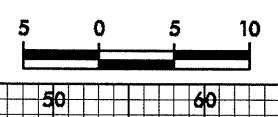

PROJECT REFERENCE NO.	SHEET NO.
R-0513BA	X-34

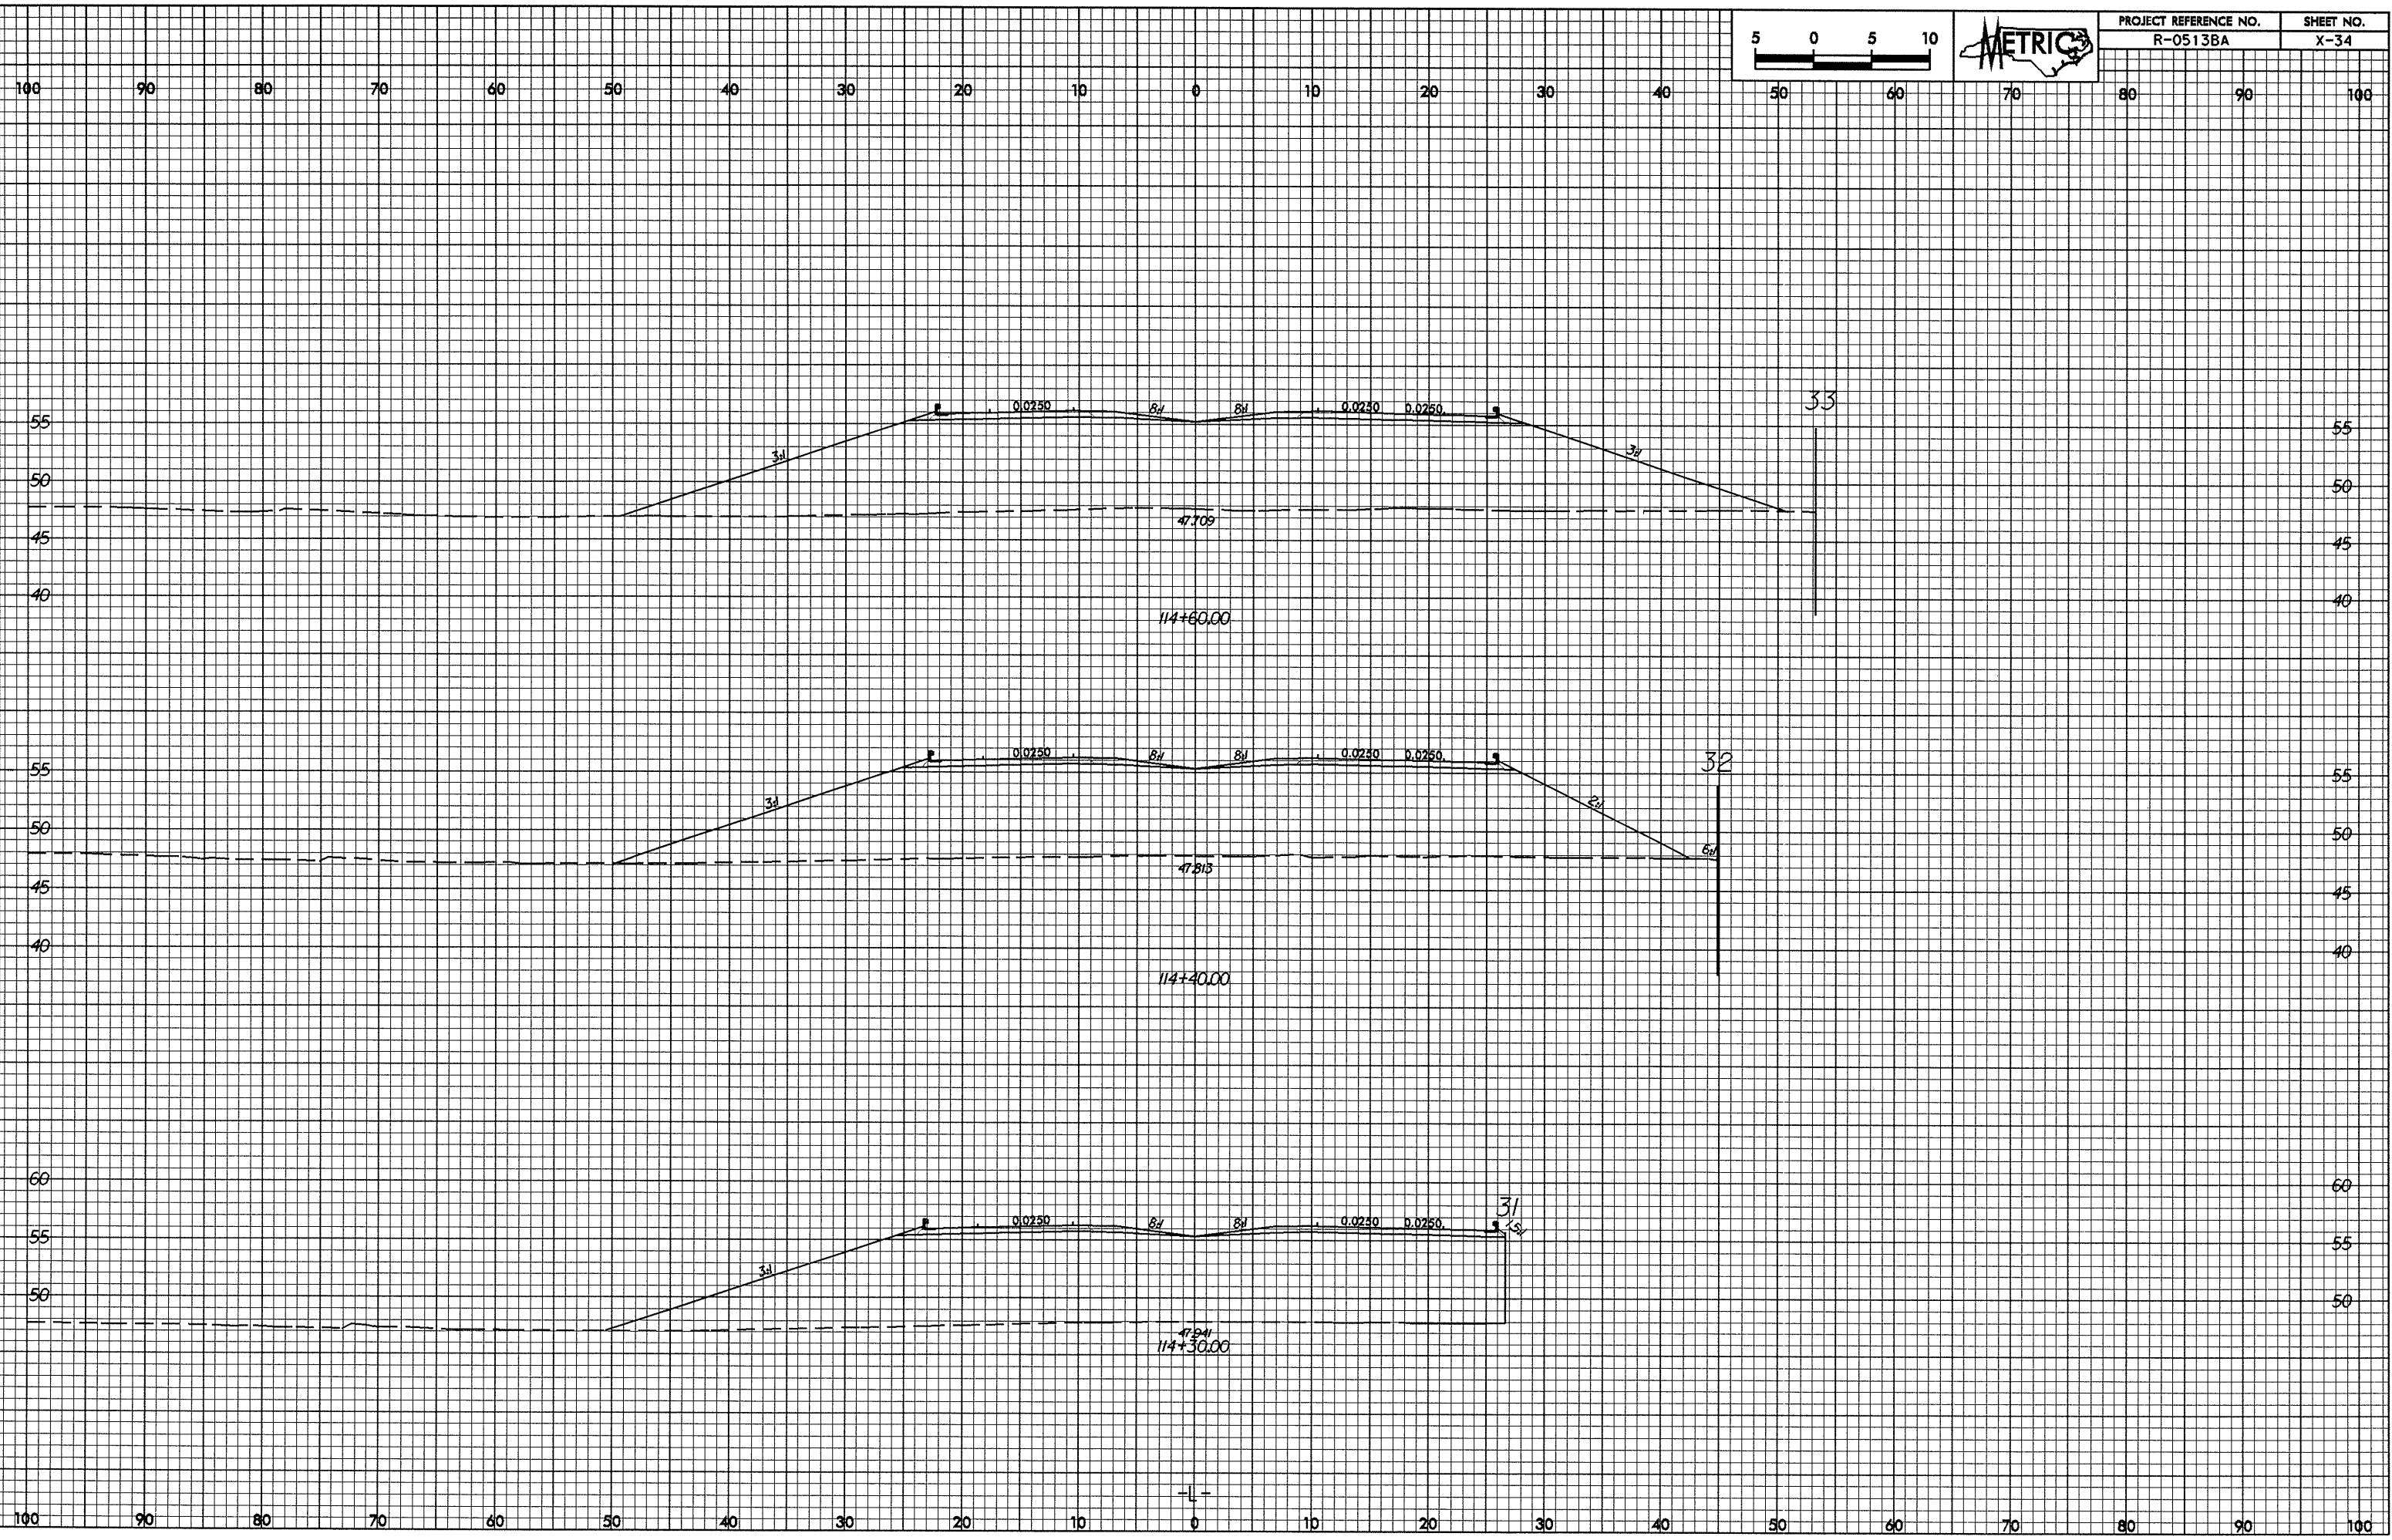

02-JUL-2004 11:54
MCP\arch AT R0513BA\1.rpt