



02-JUL-2004 11:54
w:\resch at rd\87185

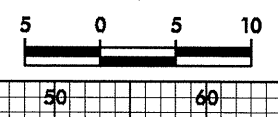

PROJECT REFERENCE NO.	SHEET NO.
R-0513BA	X-33

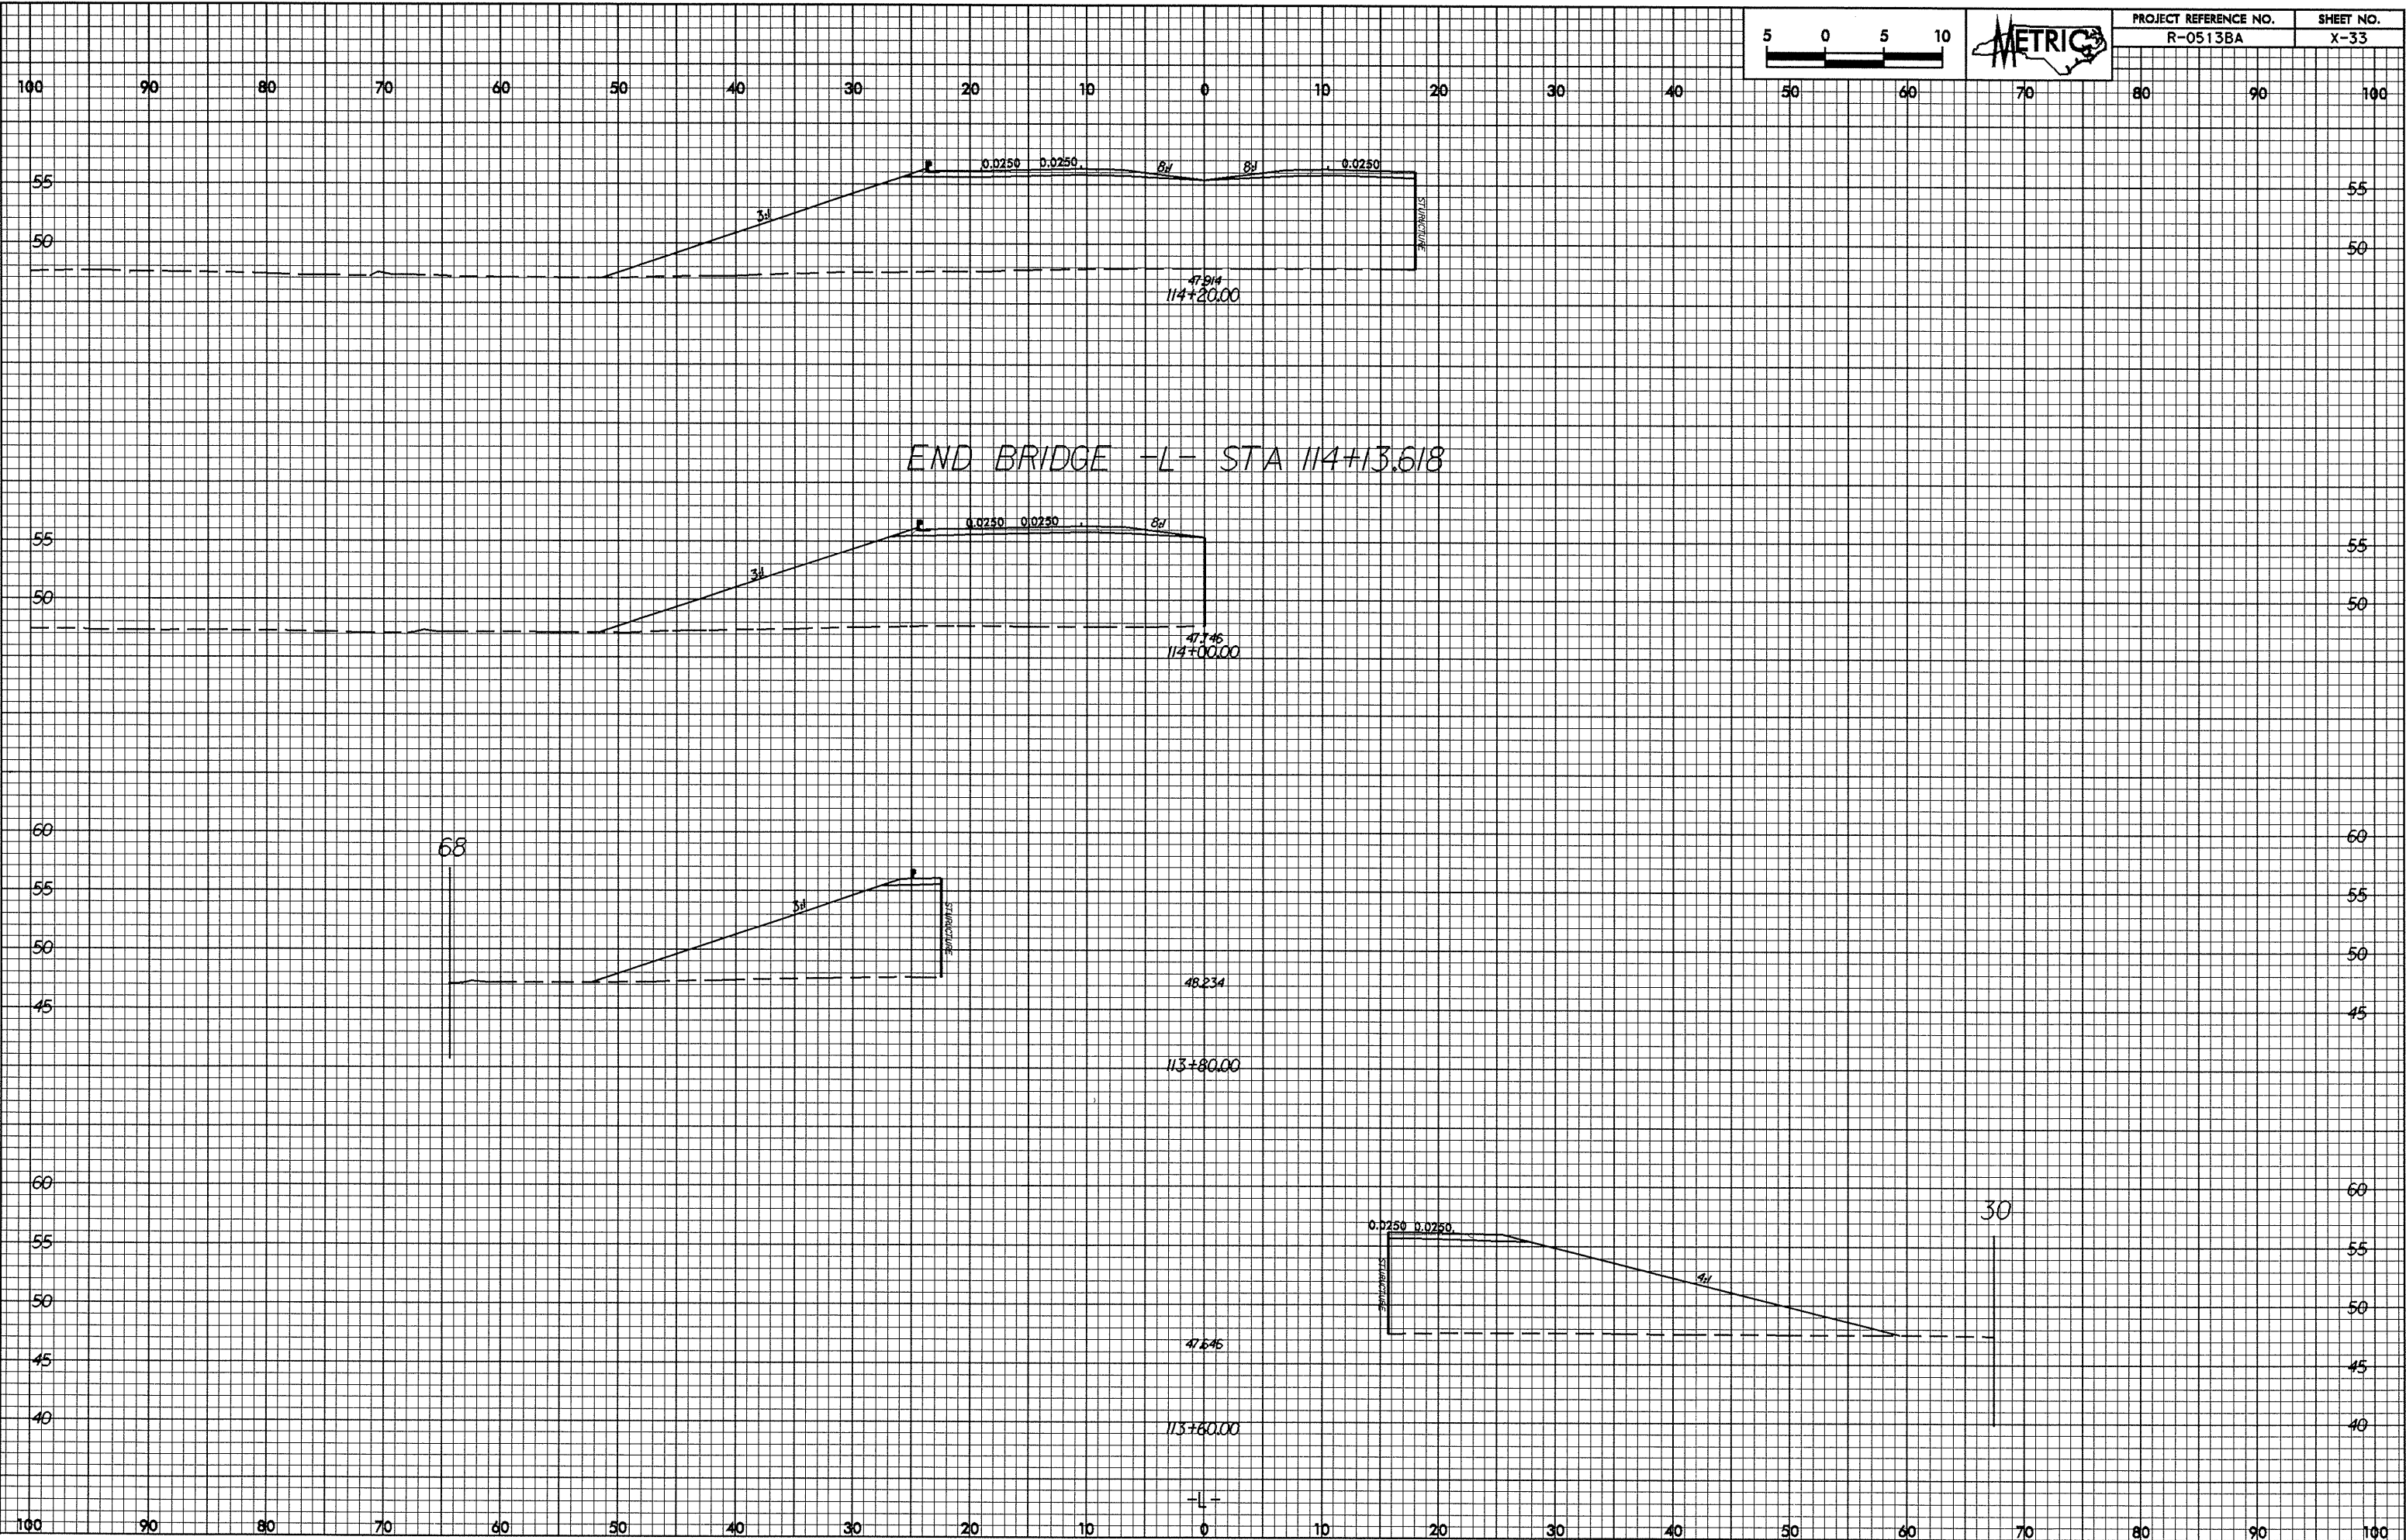

END BRIDGE -L- STA 114+13.618

-L-