



07.26.99

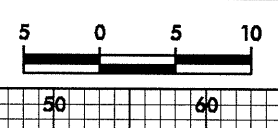

PROJECT REFERENCE NO.	SHEET NO.
R-0513BA	X-31

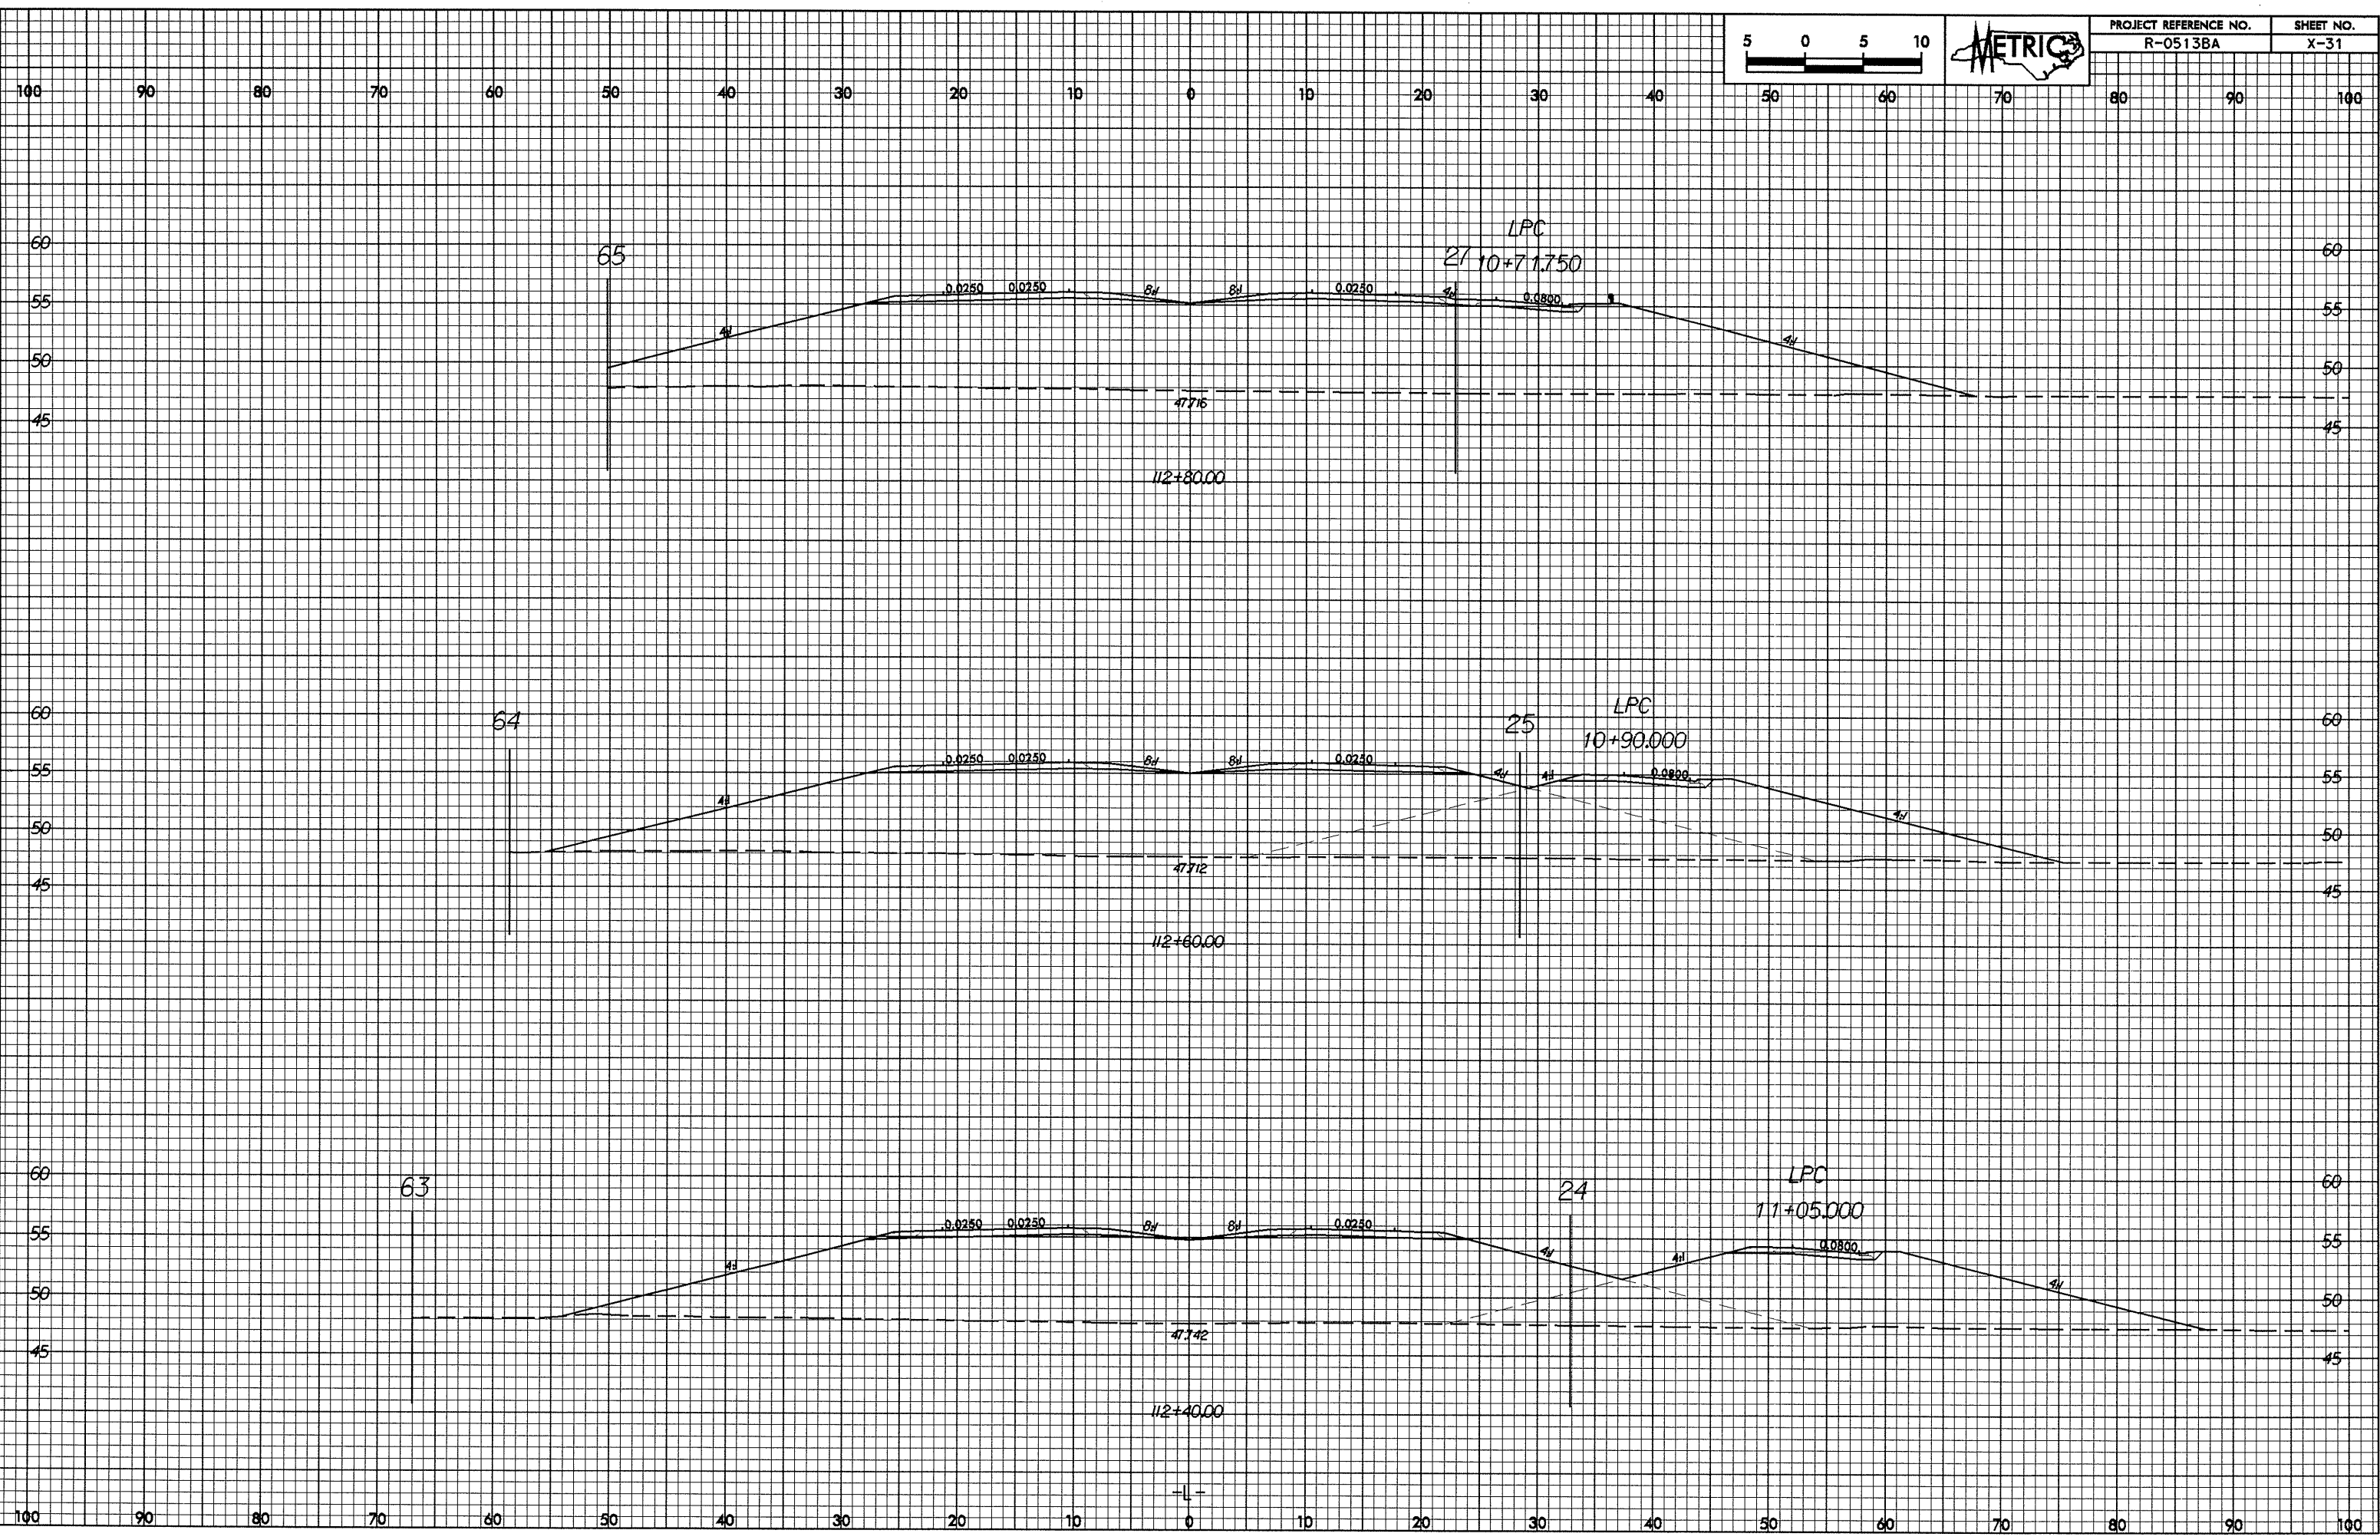

82-JUL-2004 11:53
\\p001\cadd\1105\1105.dwg