
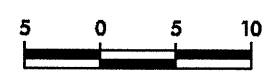


02-JUL-2004 11:52  
VC:Roaden AT 11013185

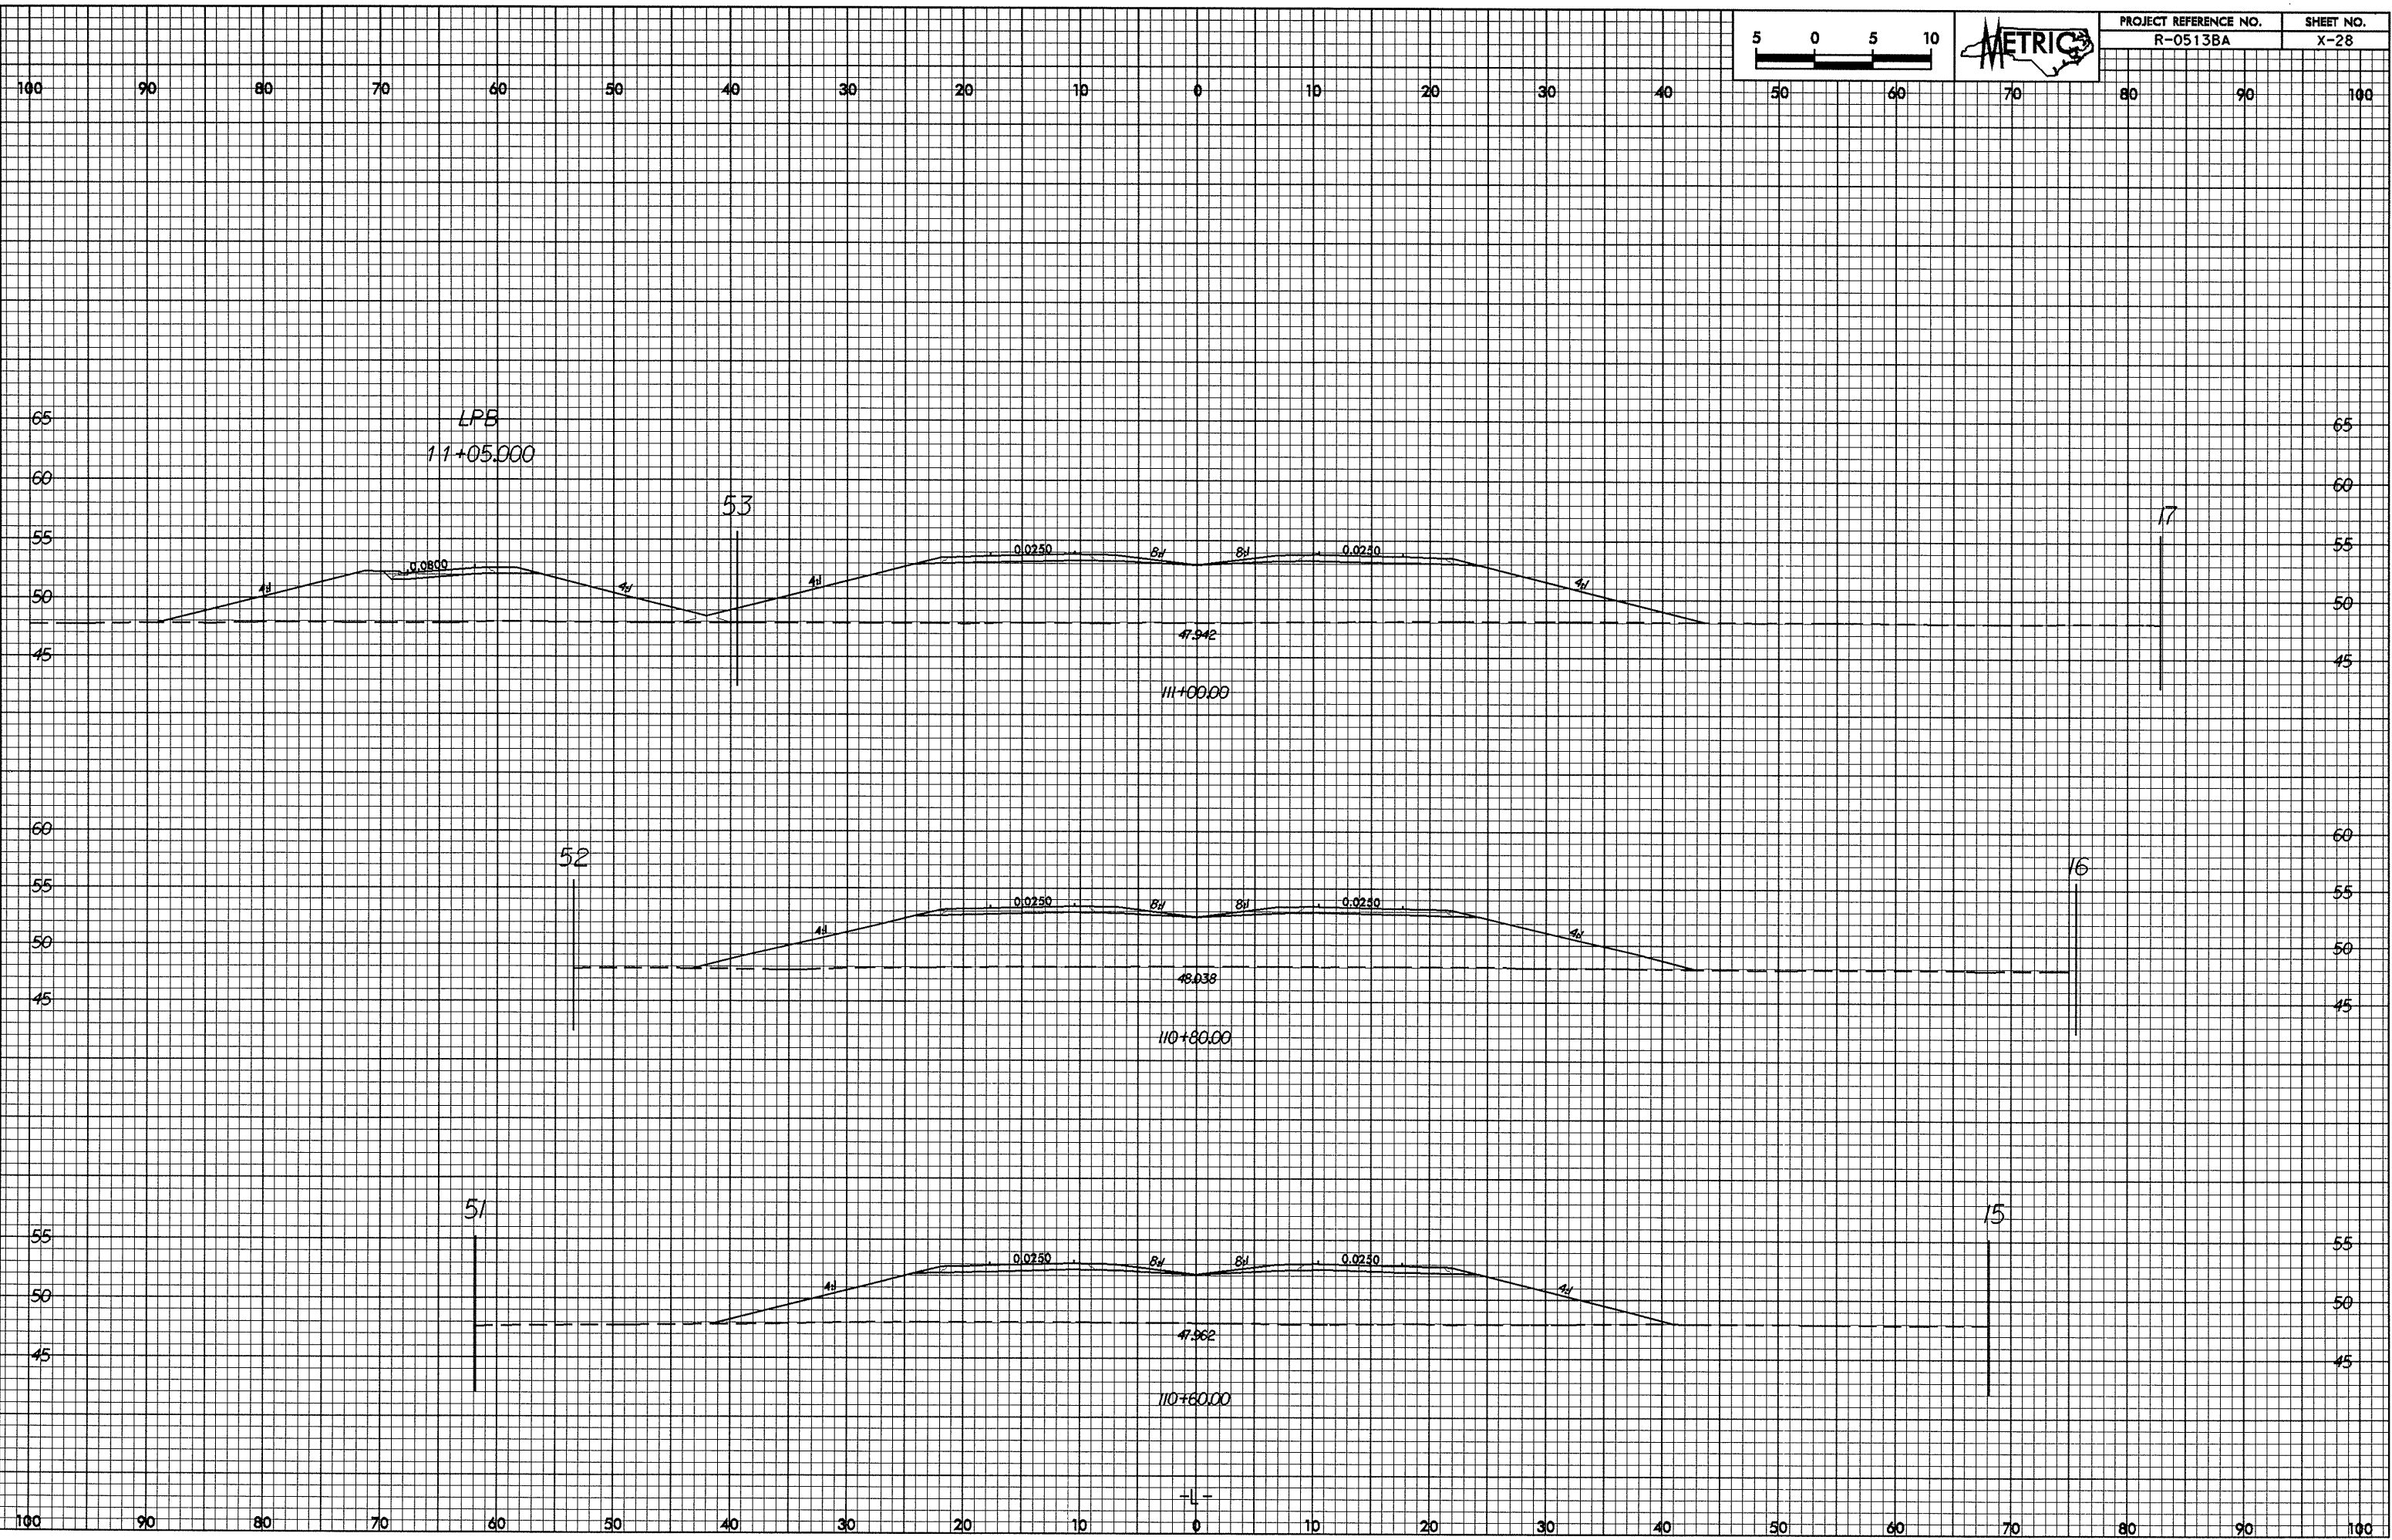

PROJECT REFERENCE NO.	SHEET NO.
R-0513BA	X-28