



07/26/98

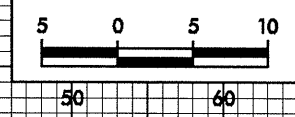

PROJECT REFERENCE NO. R-0513BA	SHEET NO. X-25
-----------------------------------	-------------------

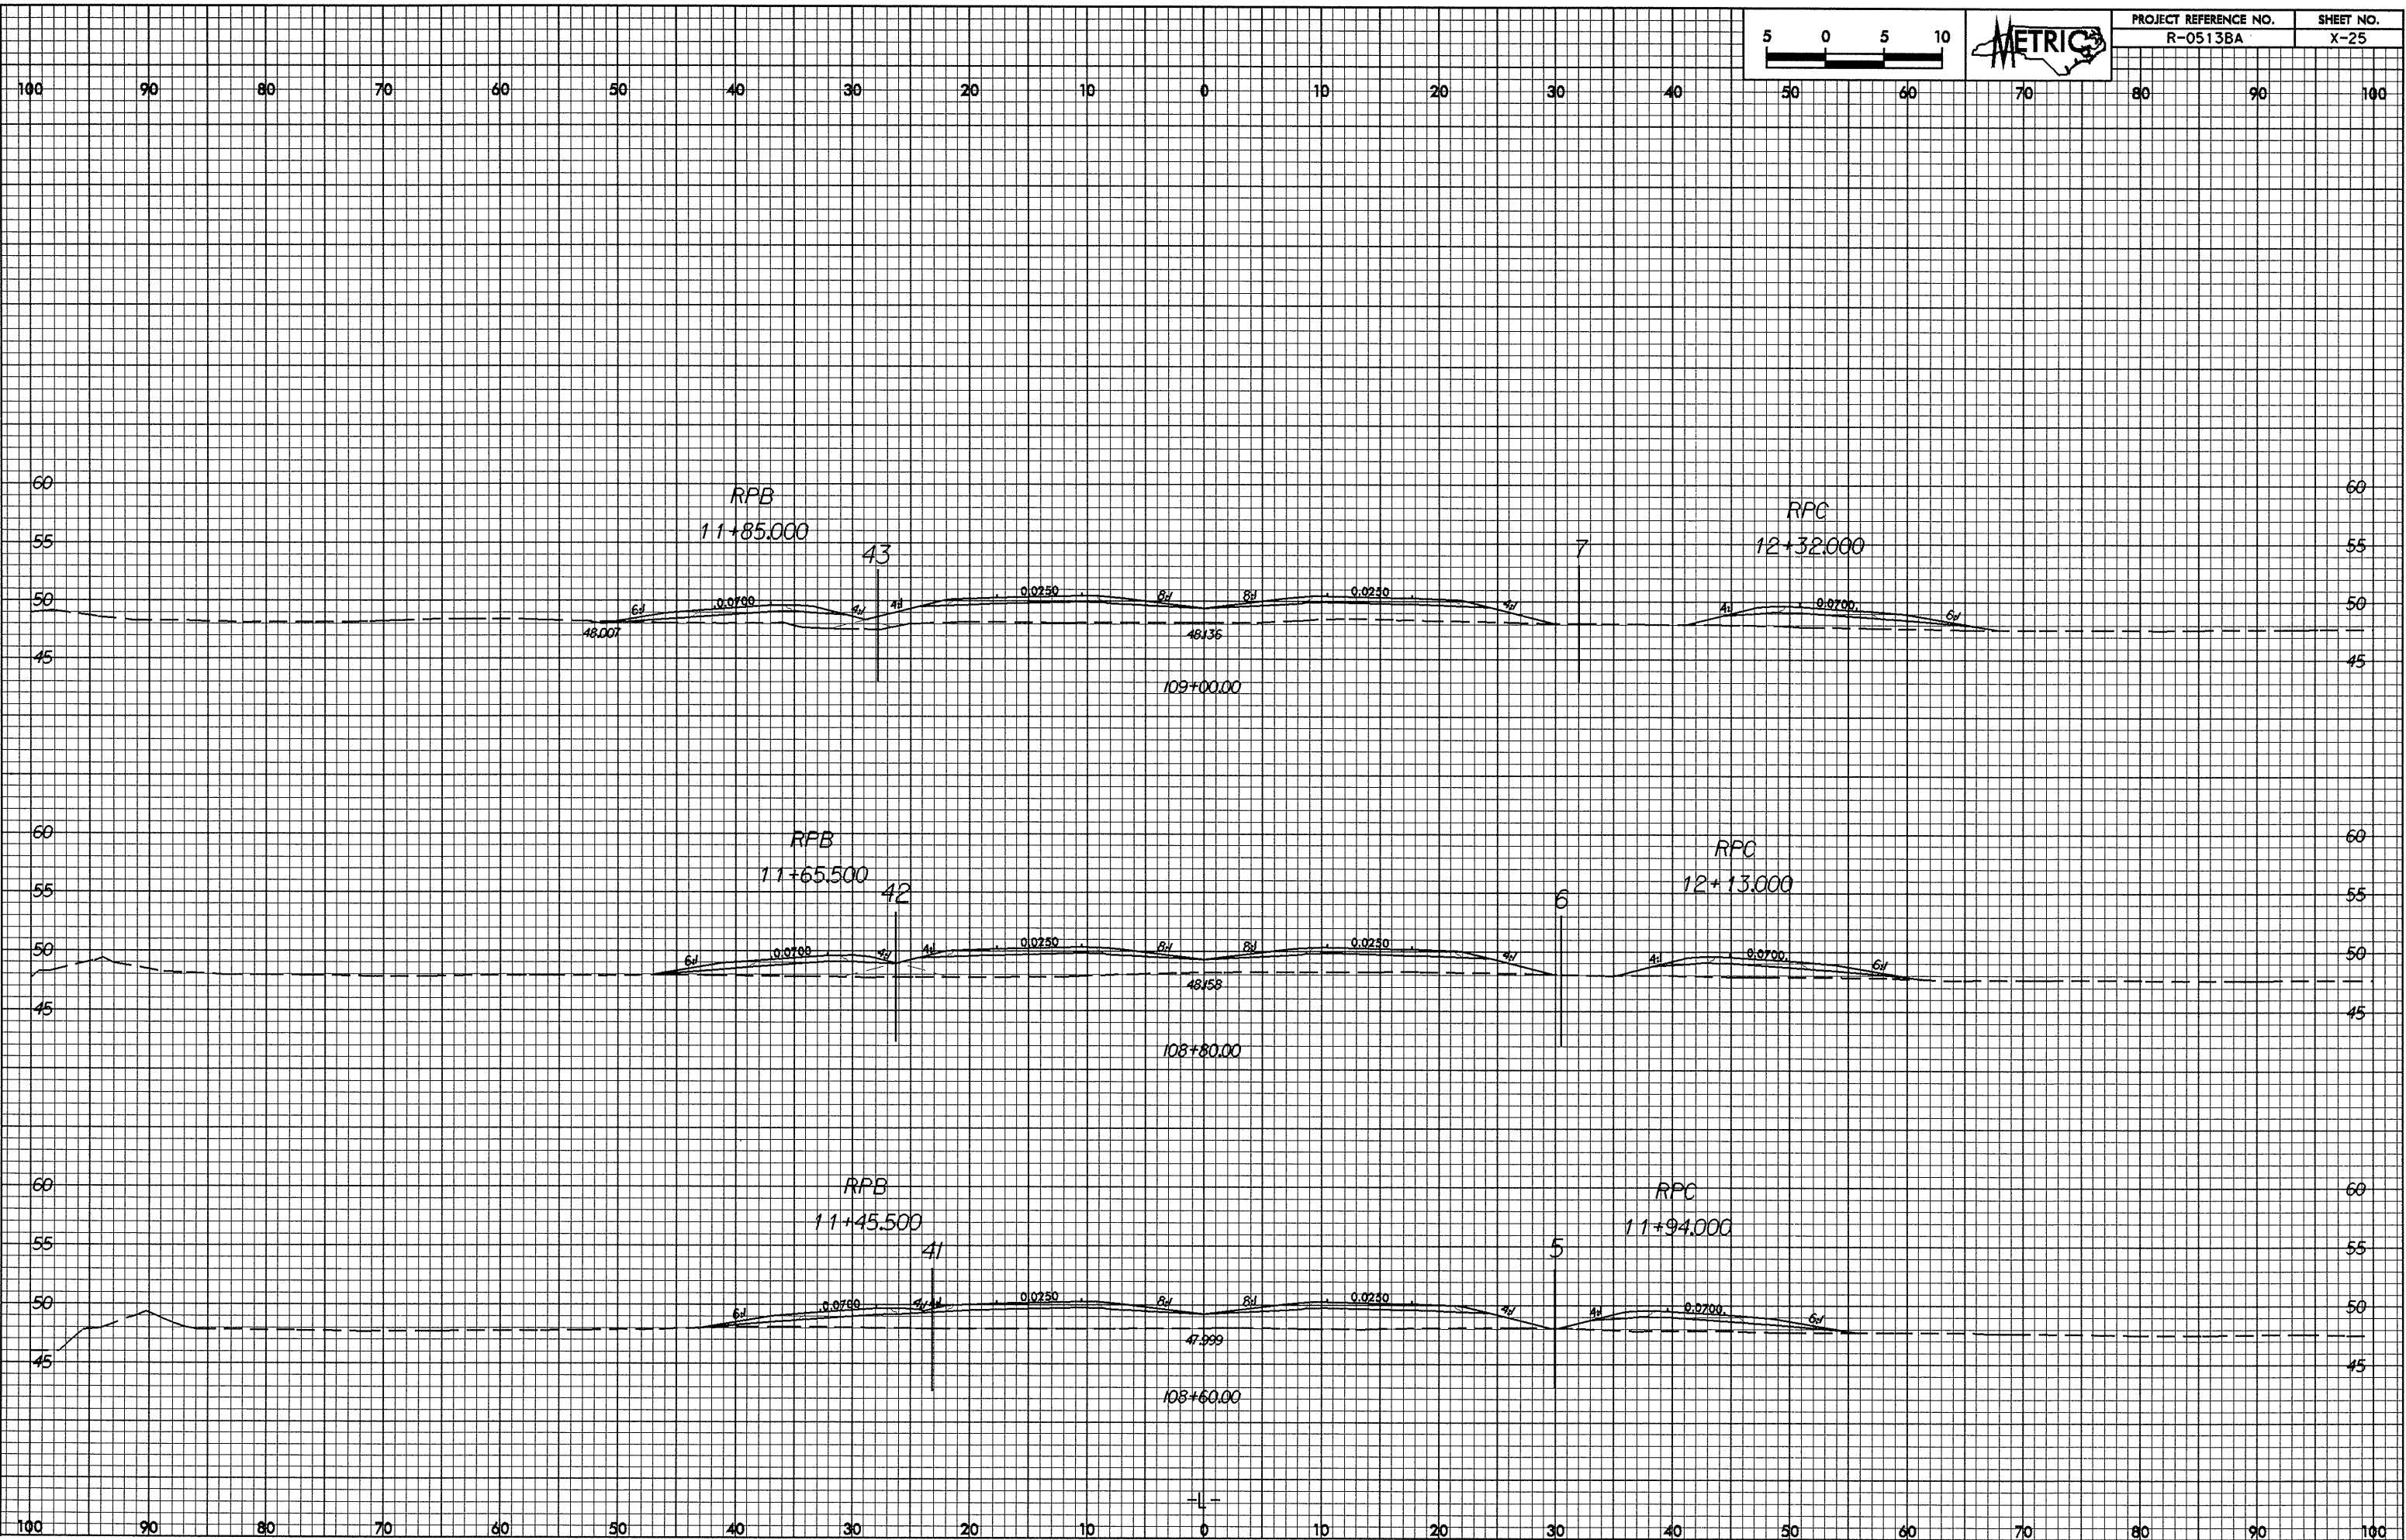

02-JUL-2004 11:42
w:\p\tech_at\1017155\1.dwg