



02-JUL-2004 11:53
M:\Projects\11\1101\1101.dwg

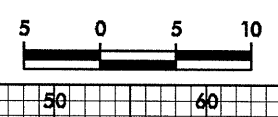

PROJECT REFERENCE NO.
R-0513BA

SHEET NO.
X-17

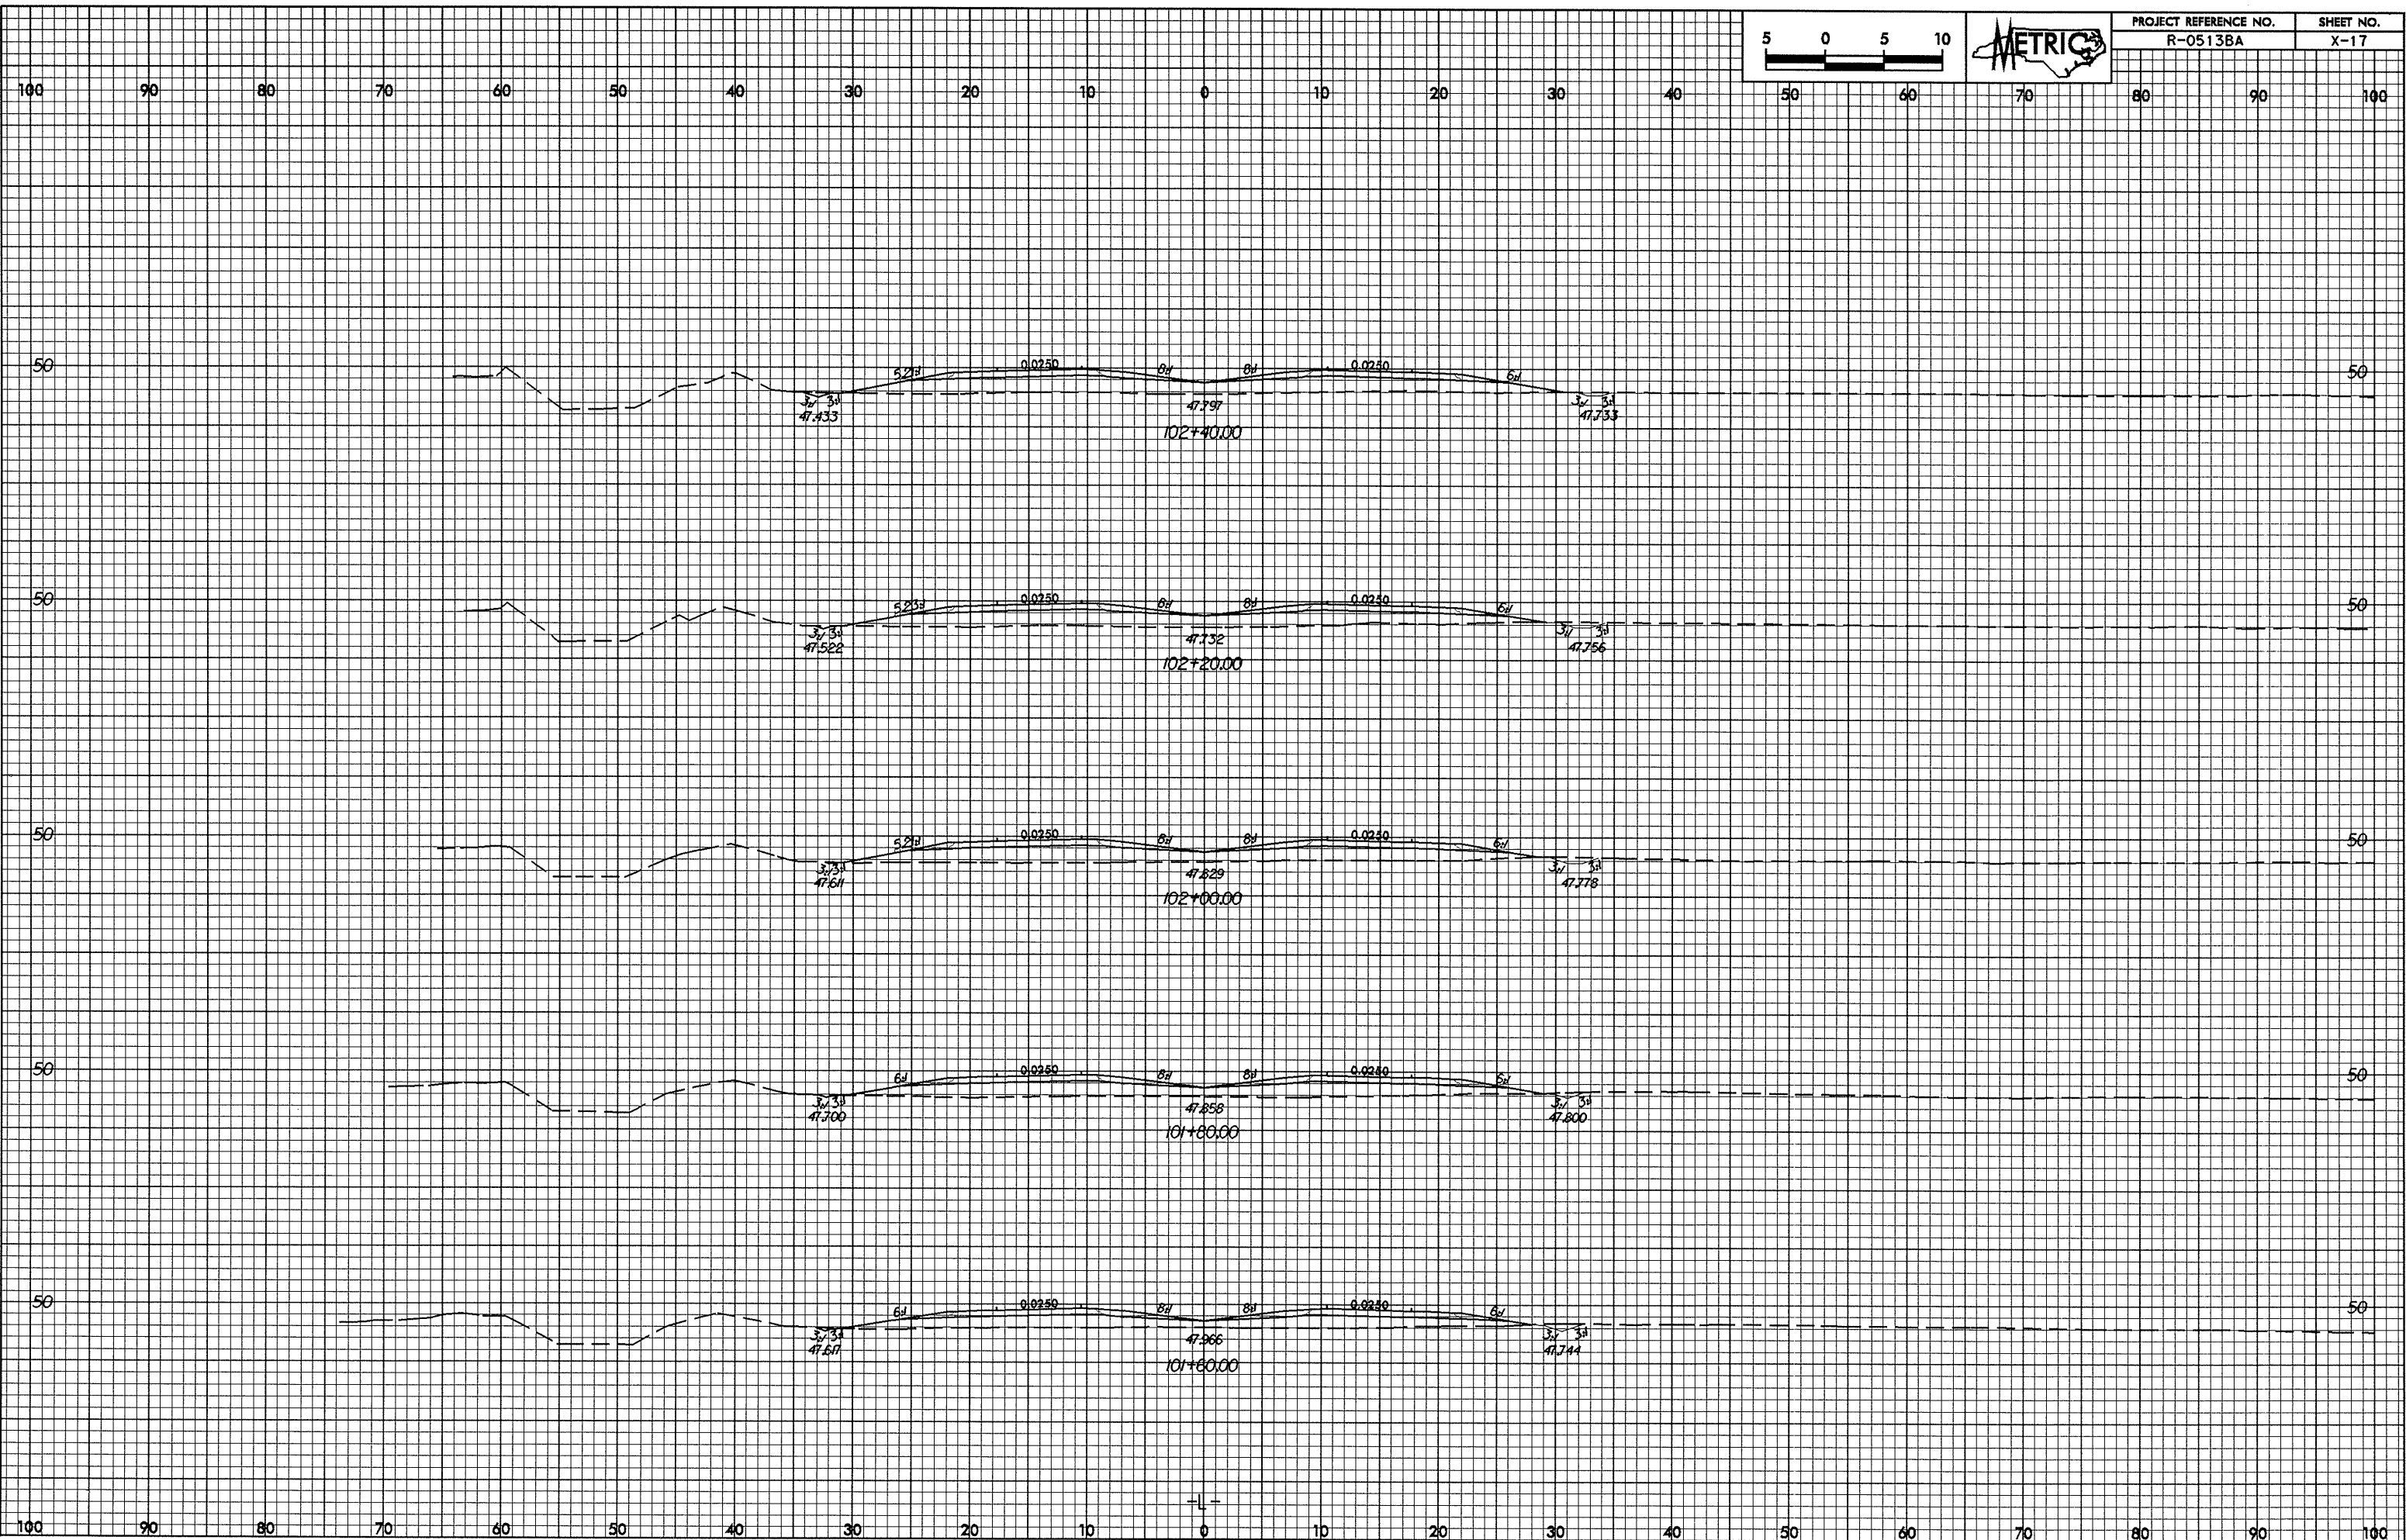

-LL-