



07/26/09

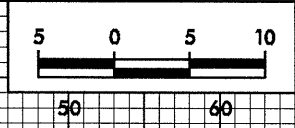

PROJECT REFERENCE NO.	SHEET NO.
R-0513BA	X-11

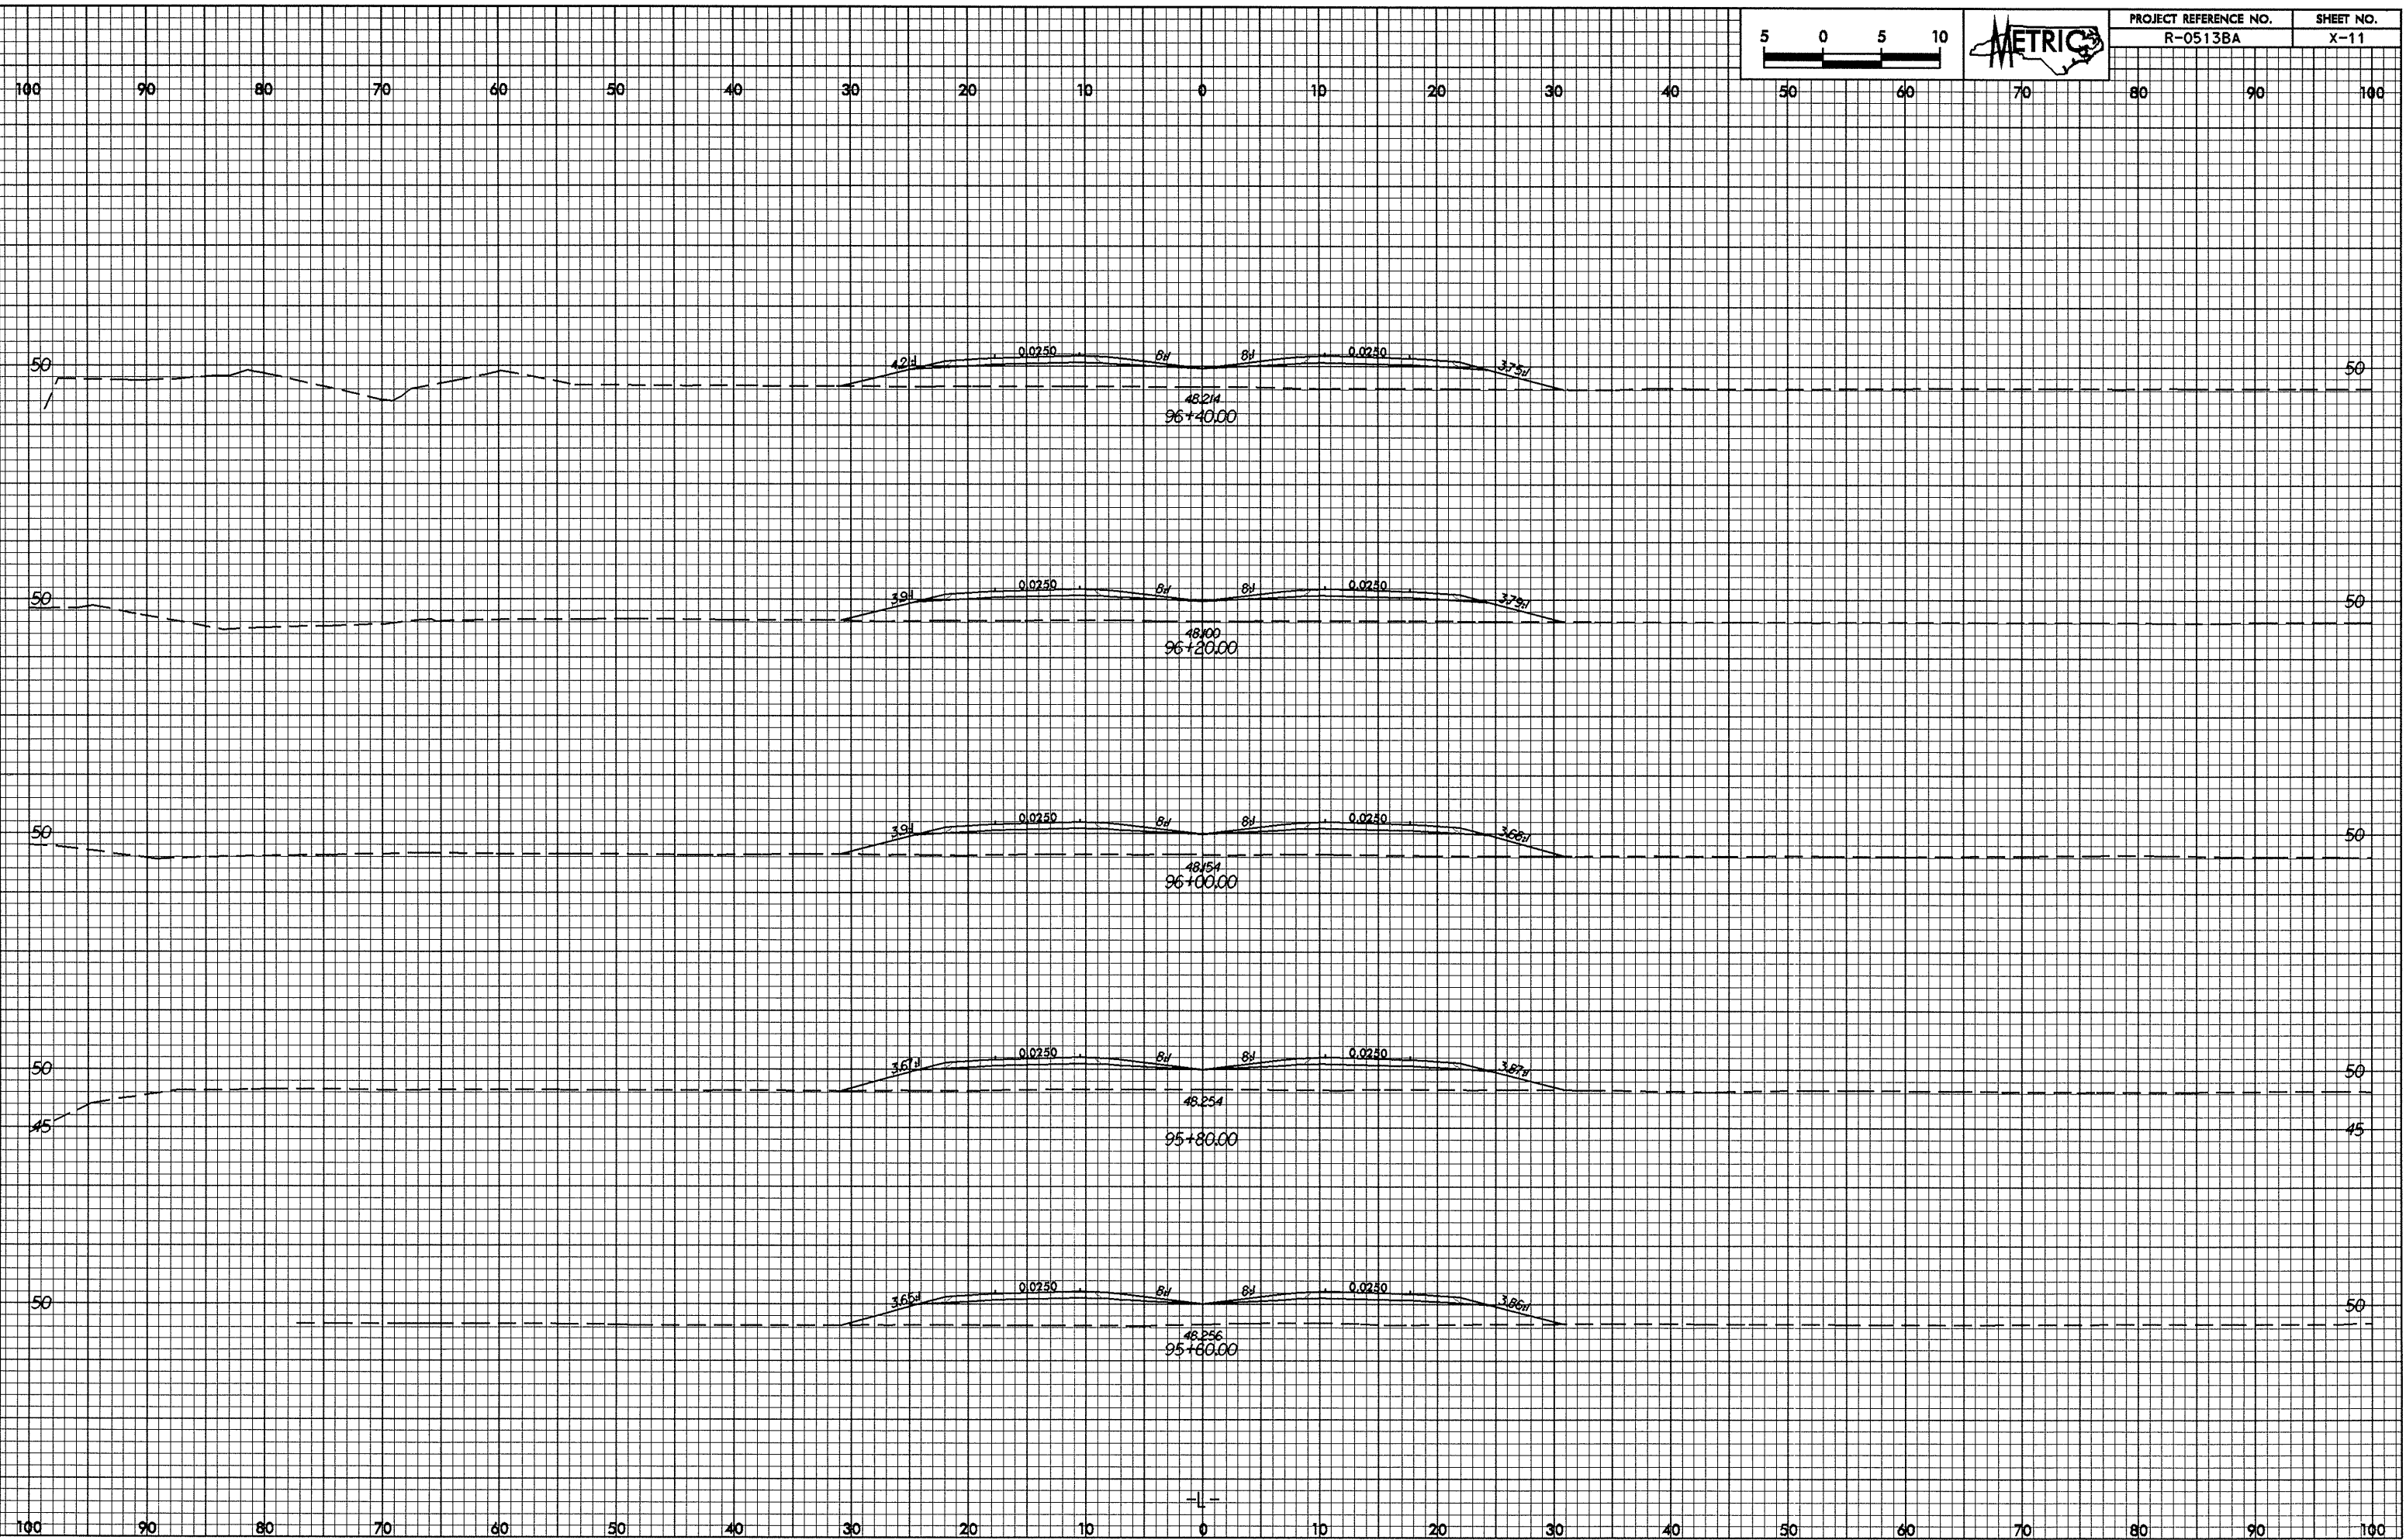

02-JUL-2004 11:25
 W:\Roadwork AT\0513BA\1.dwg

-||-