


PLAN OF ROOF SLAB- STAGE II

PROJECT NO. B-3695
ROCKINGHAM COUNTY
 STATION: 20+78.00 -L-
 SHEET 4 OF 7

STATE OF NORTH CAROLINA
 DEPARTMENT OF TRANSPORTATION
 RALEIGH

TRIPLE 8 FT. X 8 FT.
 CONCRETE BOX CULVERT
 70° SKEW

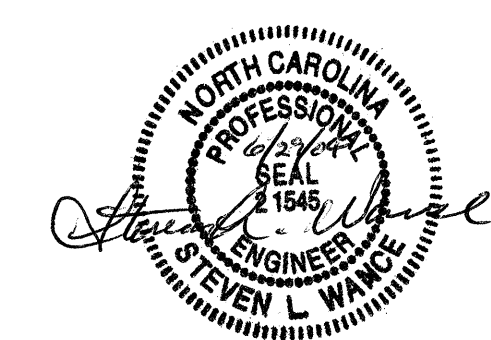

REVISED 11-19-99 BY M.M. CHECKED BY R.W.W.
 REVISED 8-28-92 BY E.L.R. BY G.R.P.
 REDRAWN 10-16-89 BY R.W.W. BY A.R.B.

ASSEMBLED BY : <u>SWANc@PF</u> DATE : <u>02 / 04</u>	SPECIAL
CHECKED BY : <u>N.Q. TRAN</u> DATE : <u>02 / 04</u>	
DRAWN BY : <u>R.F. HOLMES</u> DATE : <u>NOV. 1971</u>	STANDARD
CHECKED BY : <u>J.A. JOHNSON</u> DATE : <u>NOV. 1971</u>	

REVISIONS					SHEET NO.
NO.	BY:	DATE:	NO.	BY:	DATE:
1			3		
2			4		

C-4
 TOTAL SHEETS
 7