


PLAN OF FLOOR SLAB- STAGE II



PLAN OF FLOOR SLAB- STAGE I

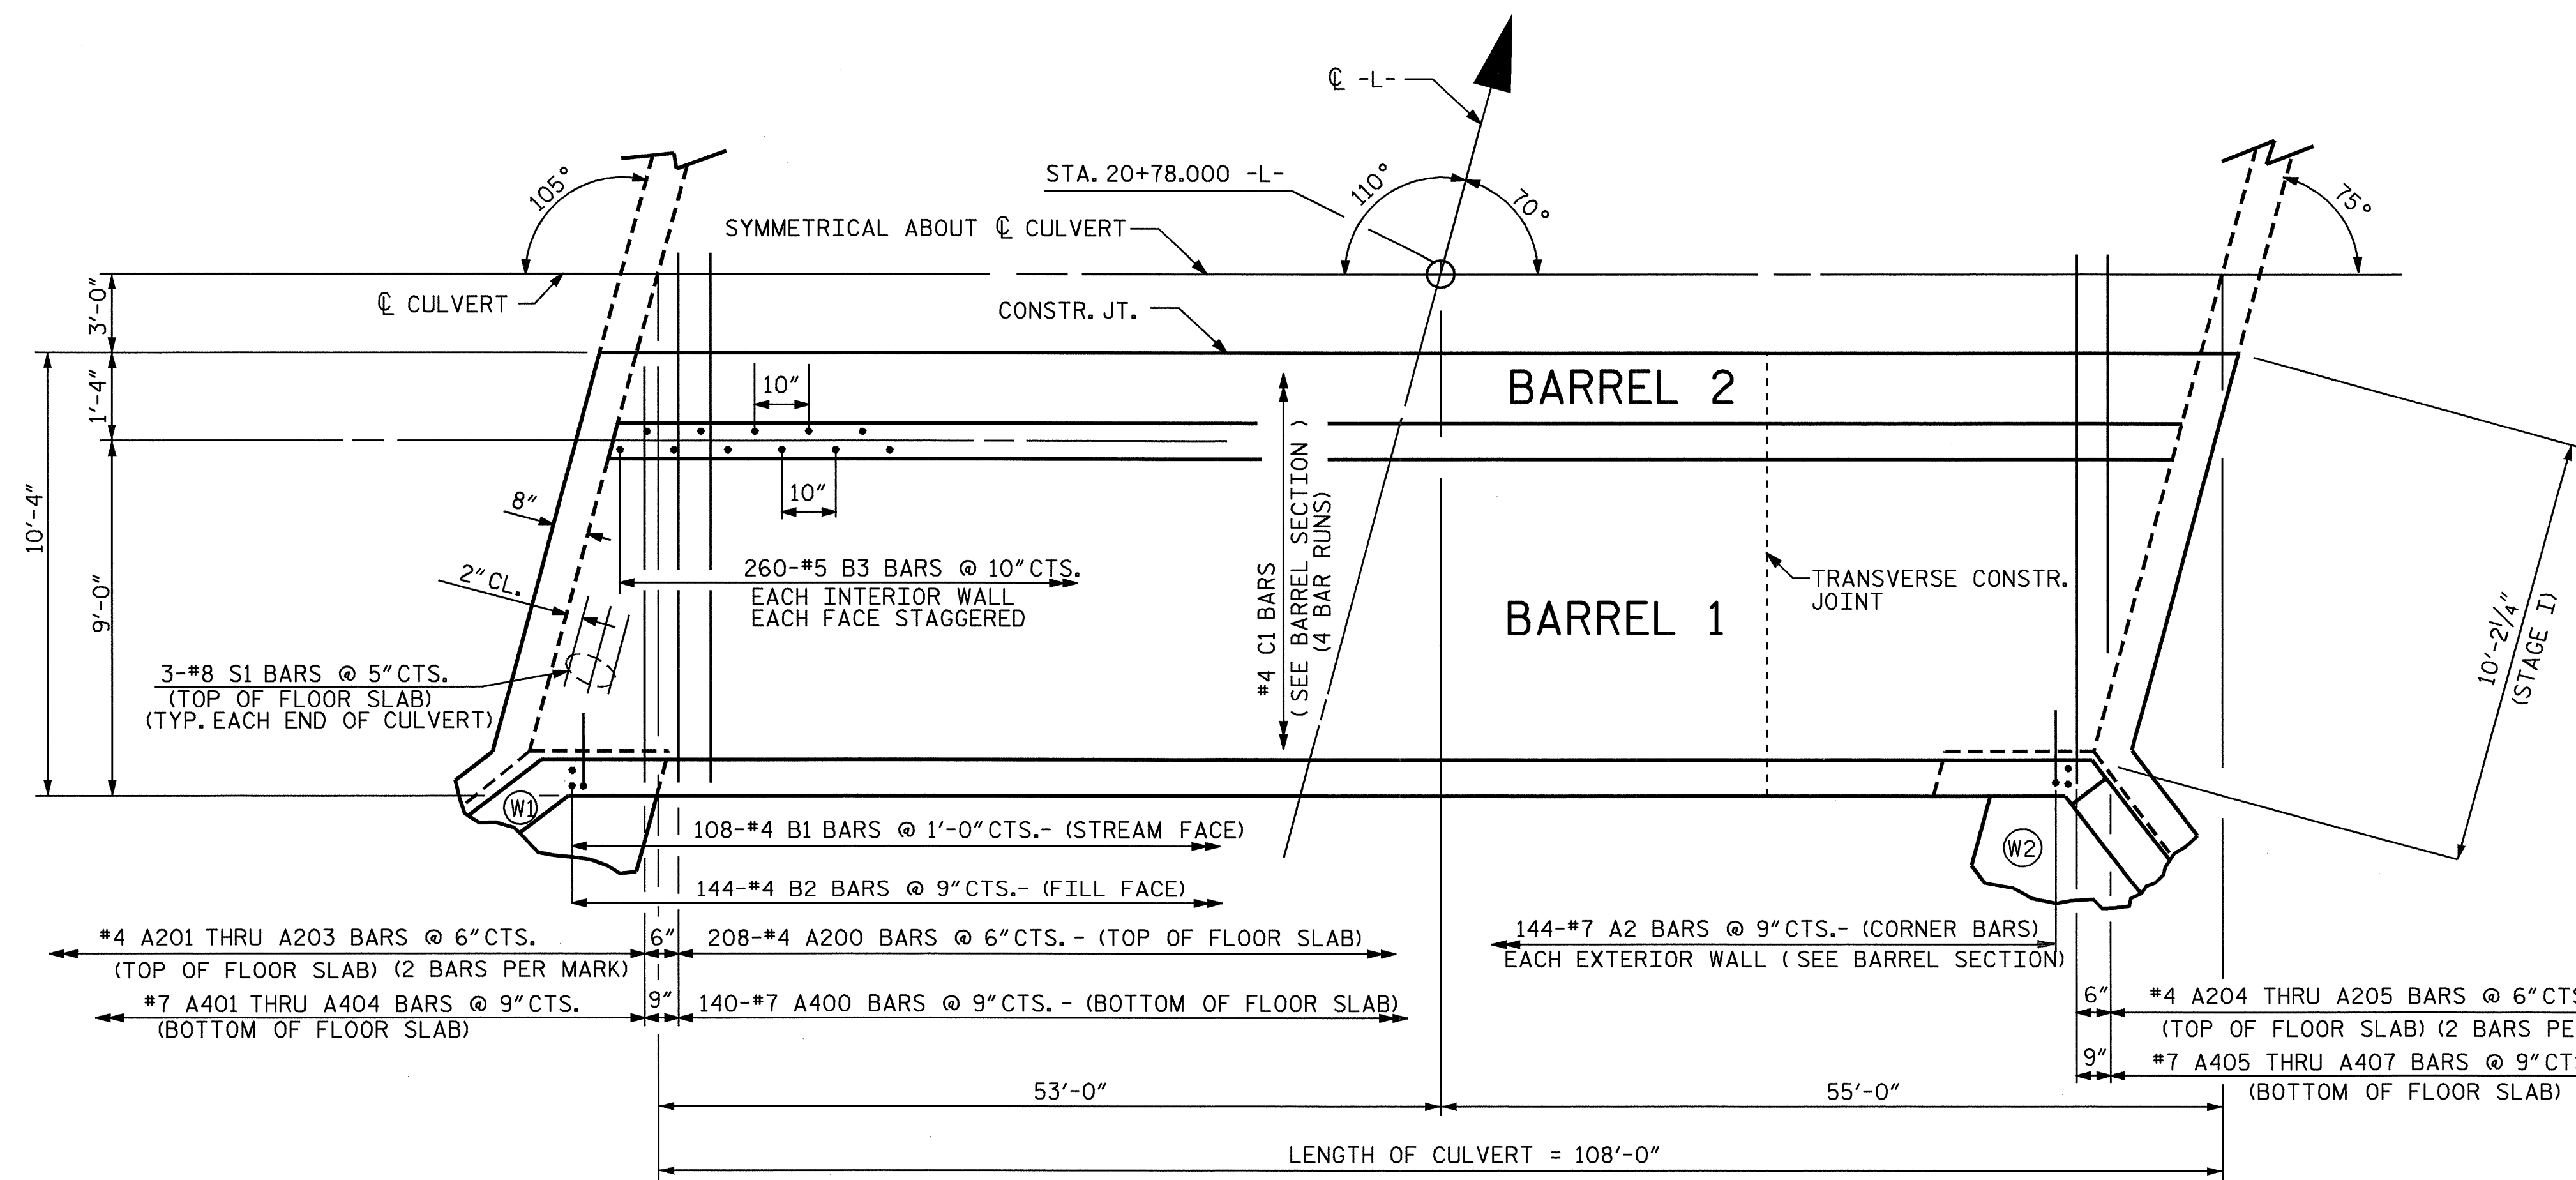

PROJECT NO. B-3695
ROCKINGHAM COUNTY
 STATION: 20+78.00 -L-
 SHEET 3 OF 7

STATE OF NORTH CAROLINA
 DEPARTMENT OF TRANSPORTATION
 RALEIGH
**TRIPLE 8 FT. X 8 FT.
 CONCRETE BOX CULVERT
 70° SKEW**

REVISED 11-19-99 BY M.M. CHECKED BY R.W.W.
 REVISED 8-28-92 BY E.L.R. BY G.R.P.
 REDRAWN 10-16-89 BY R.W.W. BY A.R.B.

ASSEMBLED BY : <u>SWANcPE</u>	DATE : <u>02 /04</u>	SPECIAL
CHECKED BY : <u>N.Q. TRAN</u>	DATE : <u>02 /04</u>	
DRAWN BY : <u>R.F. HOLMES</u>	DATE : <u>NOV. 1971</u>	STANDARD
CHECKED BY : <u>J.A. JOHNSON</u>	DATE : <u>NOV. 1971</u>	

REVISIONS				SHEET NO.
NO.	BY:	DATE:	NO.	DATE:
1			3	
2			4	

TOTAL SHEETS: 7