


8/23/99

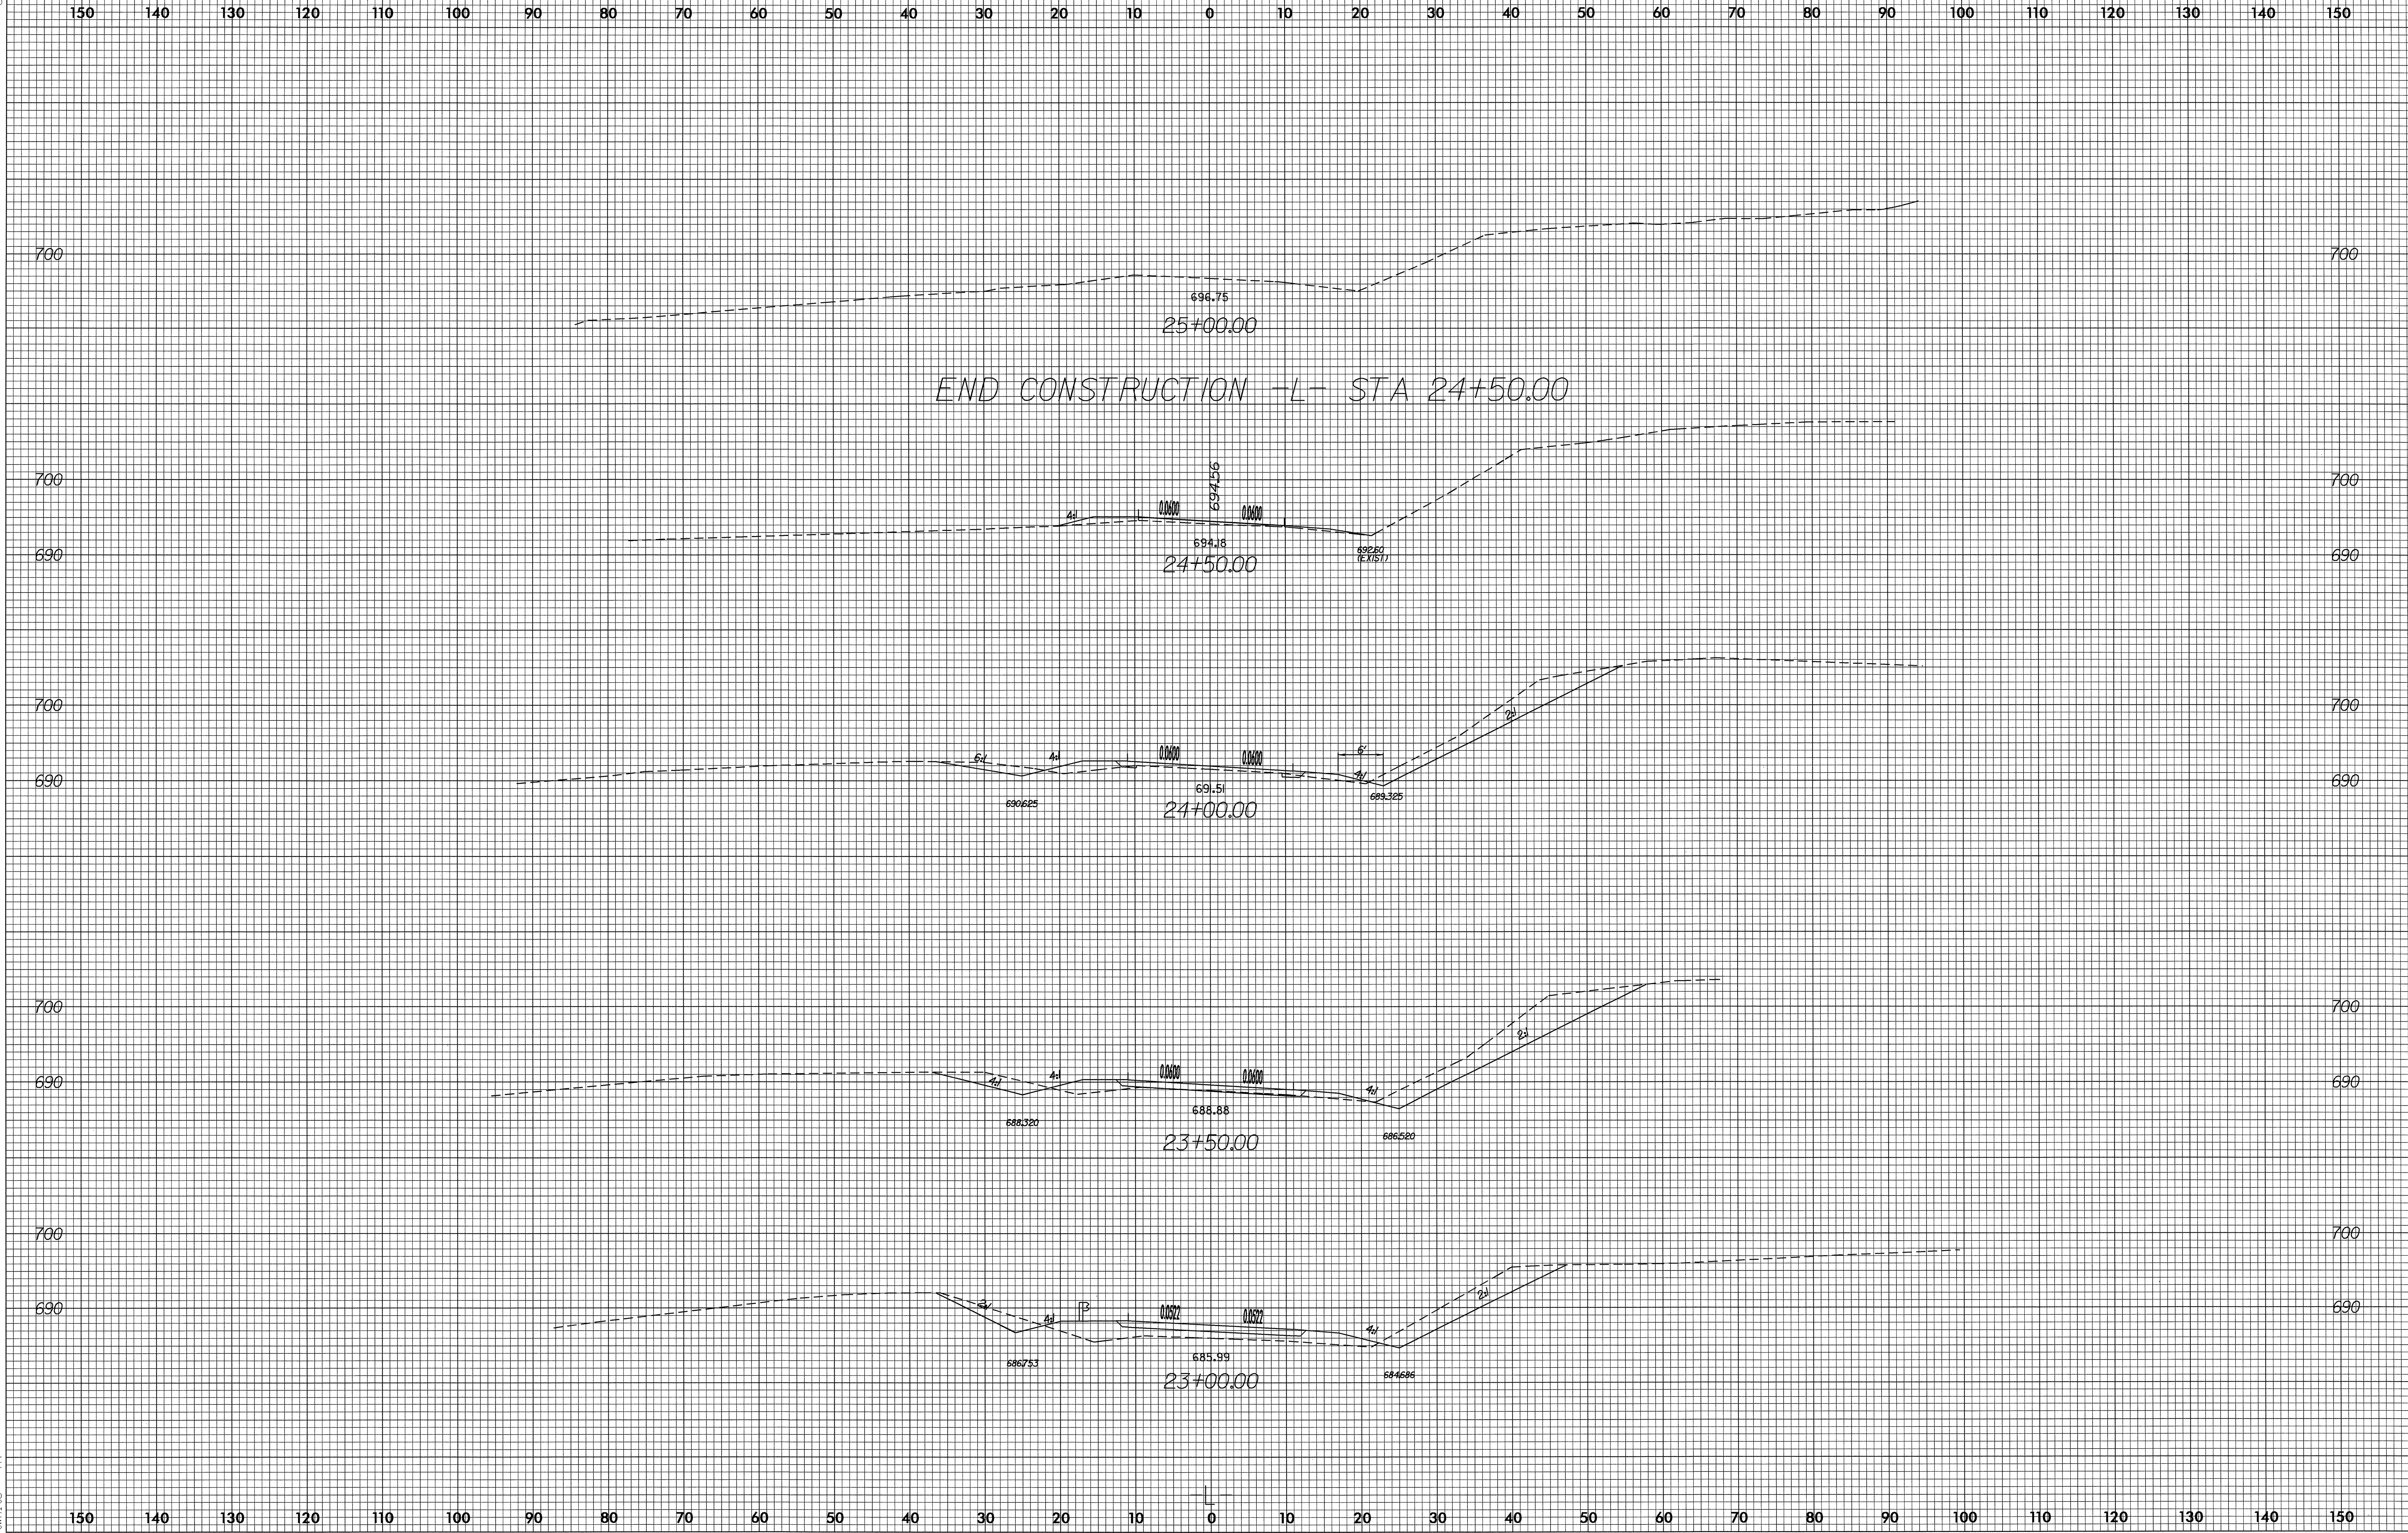

08-JUN-2004 09:03
R:\XSC\B3695_rdy_lxpl.dgn
twhite