



8/23/99

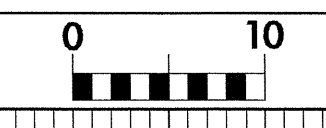

PROJ. REFERENCE NO.	SHEET NO.
B-3695	X-5

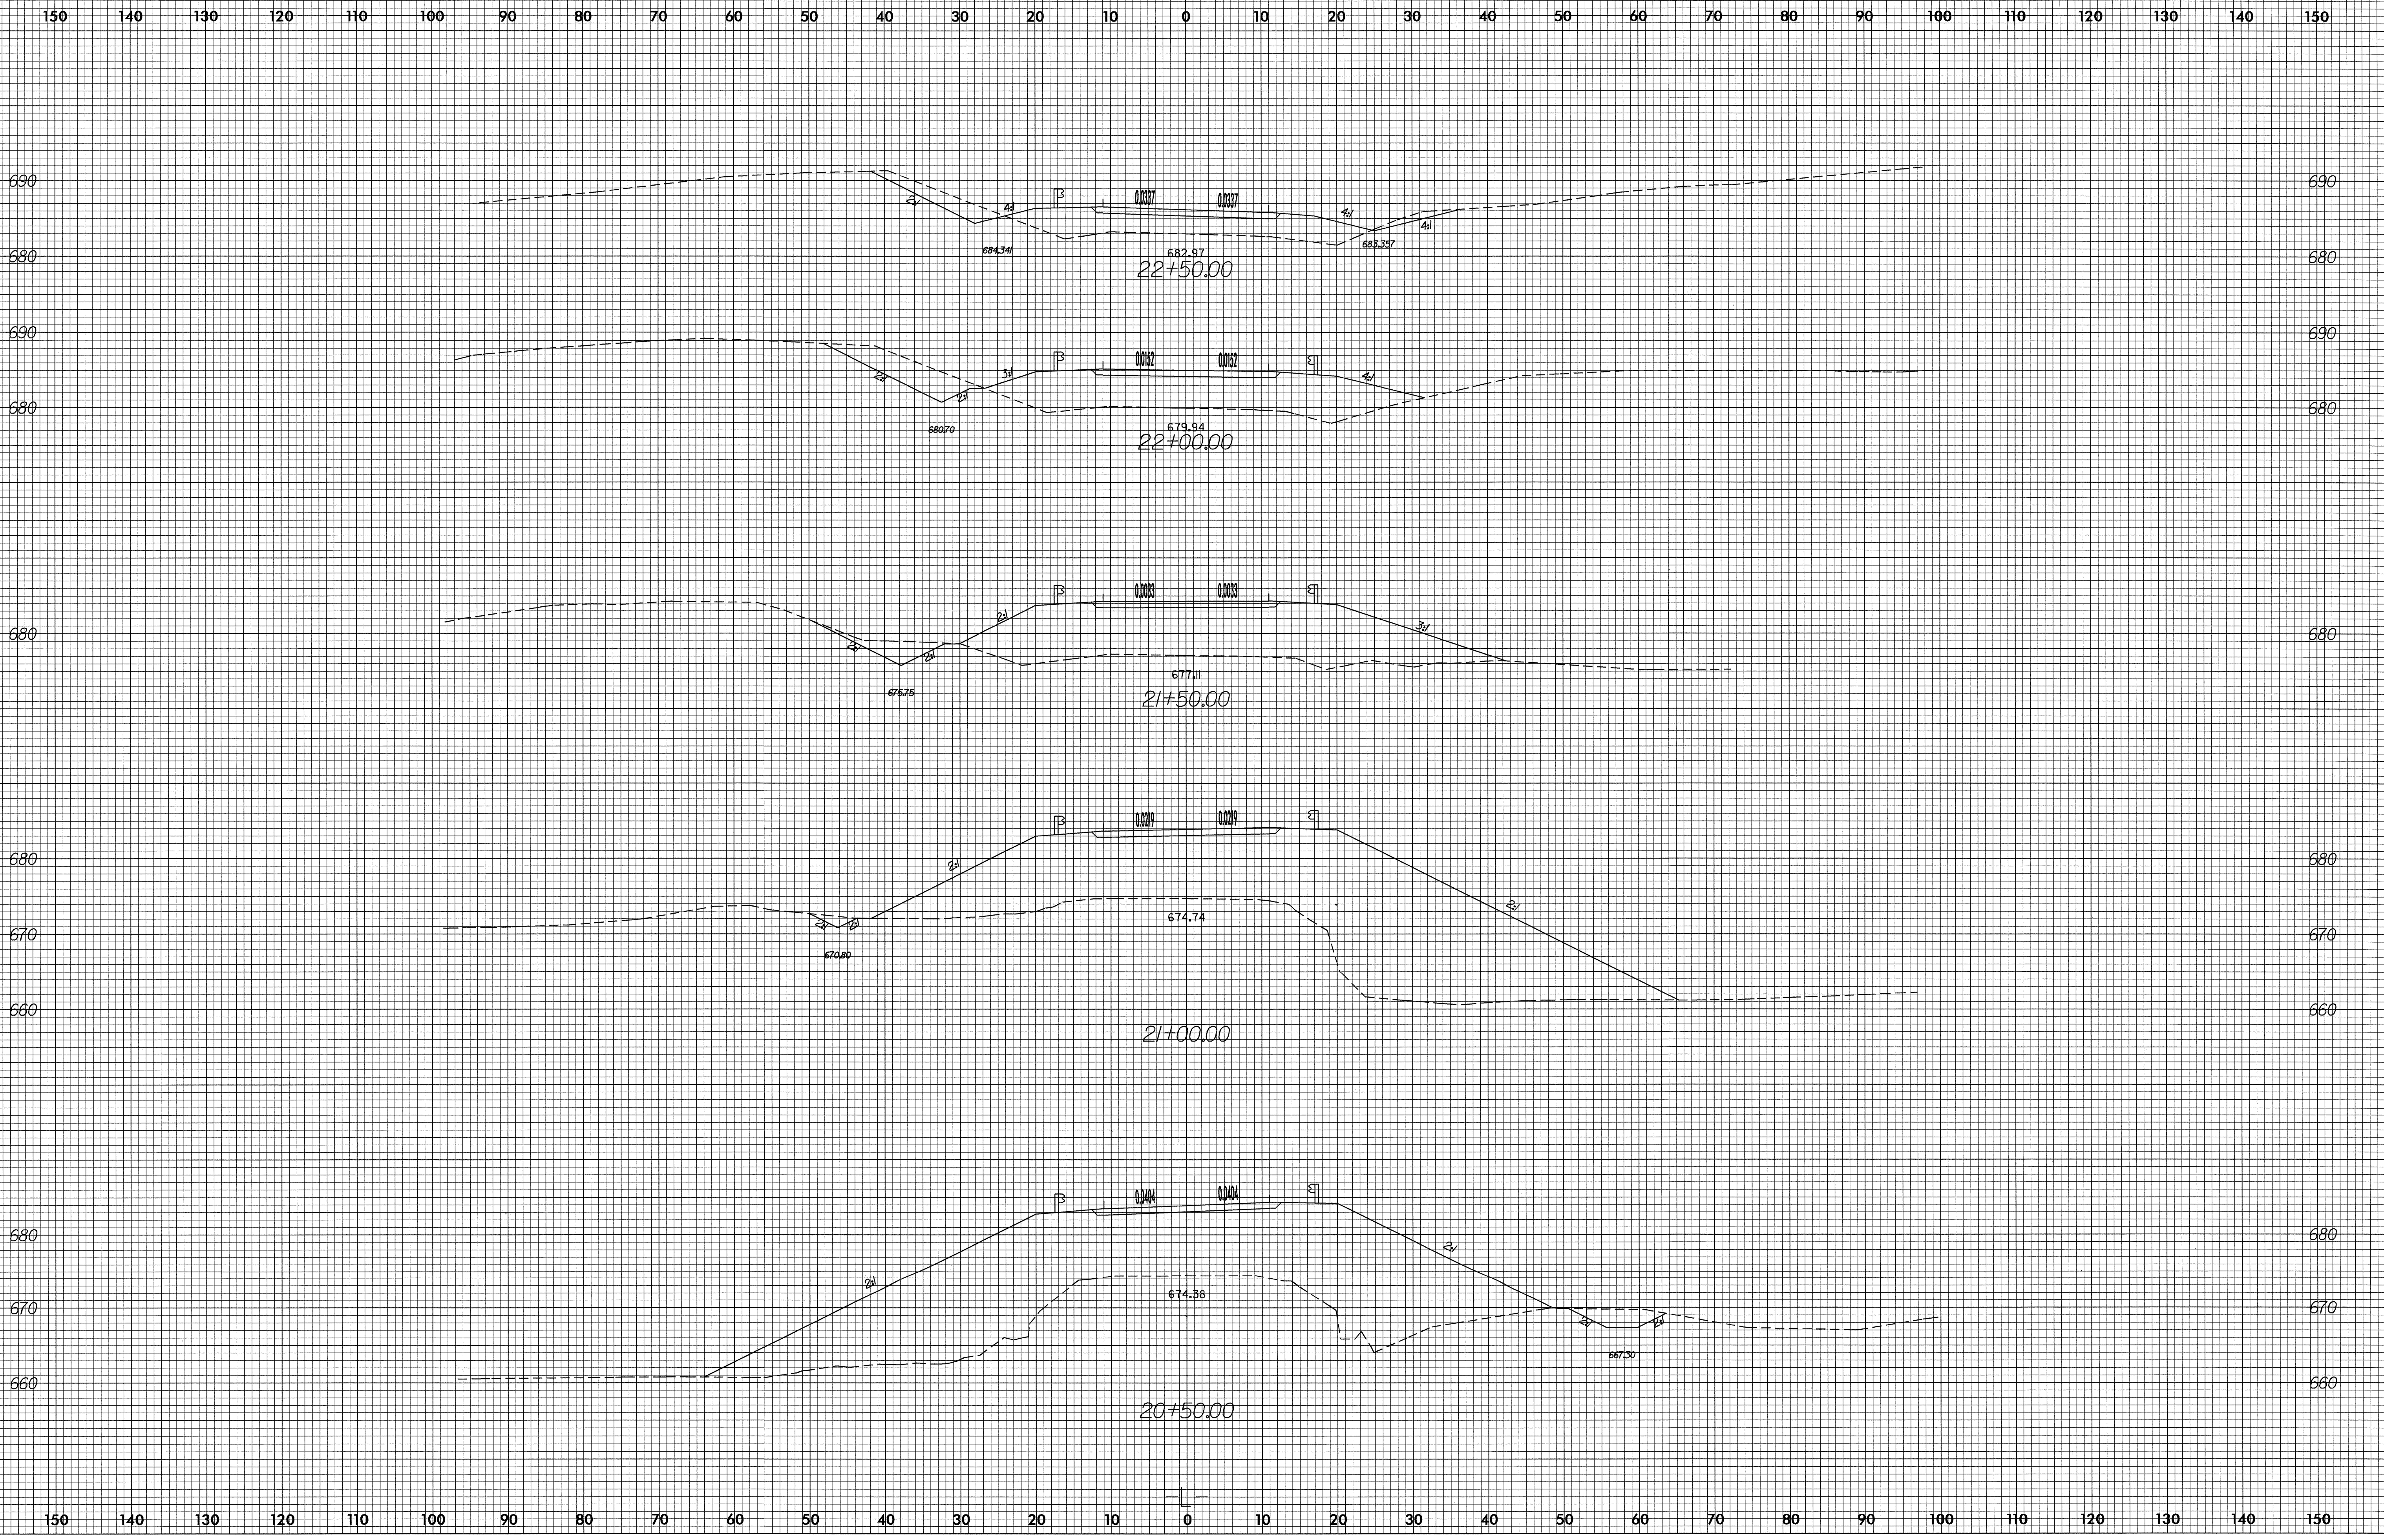

08-JUN-2004 09:02
 P:\XSC\153695.rdy_lxpl.dgn
 twhte AT