



8/23/99

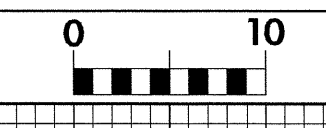

PROJ. REFERENCE NO.	SHEET NO.
B-3695	X-4

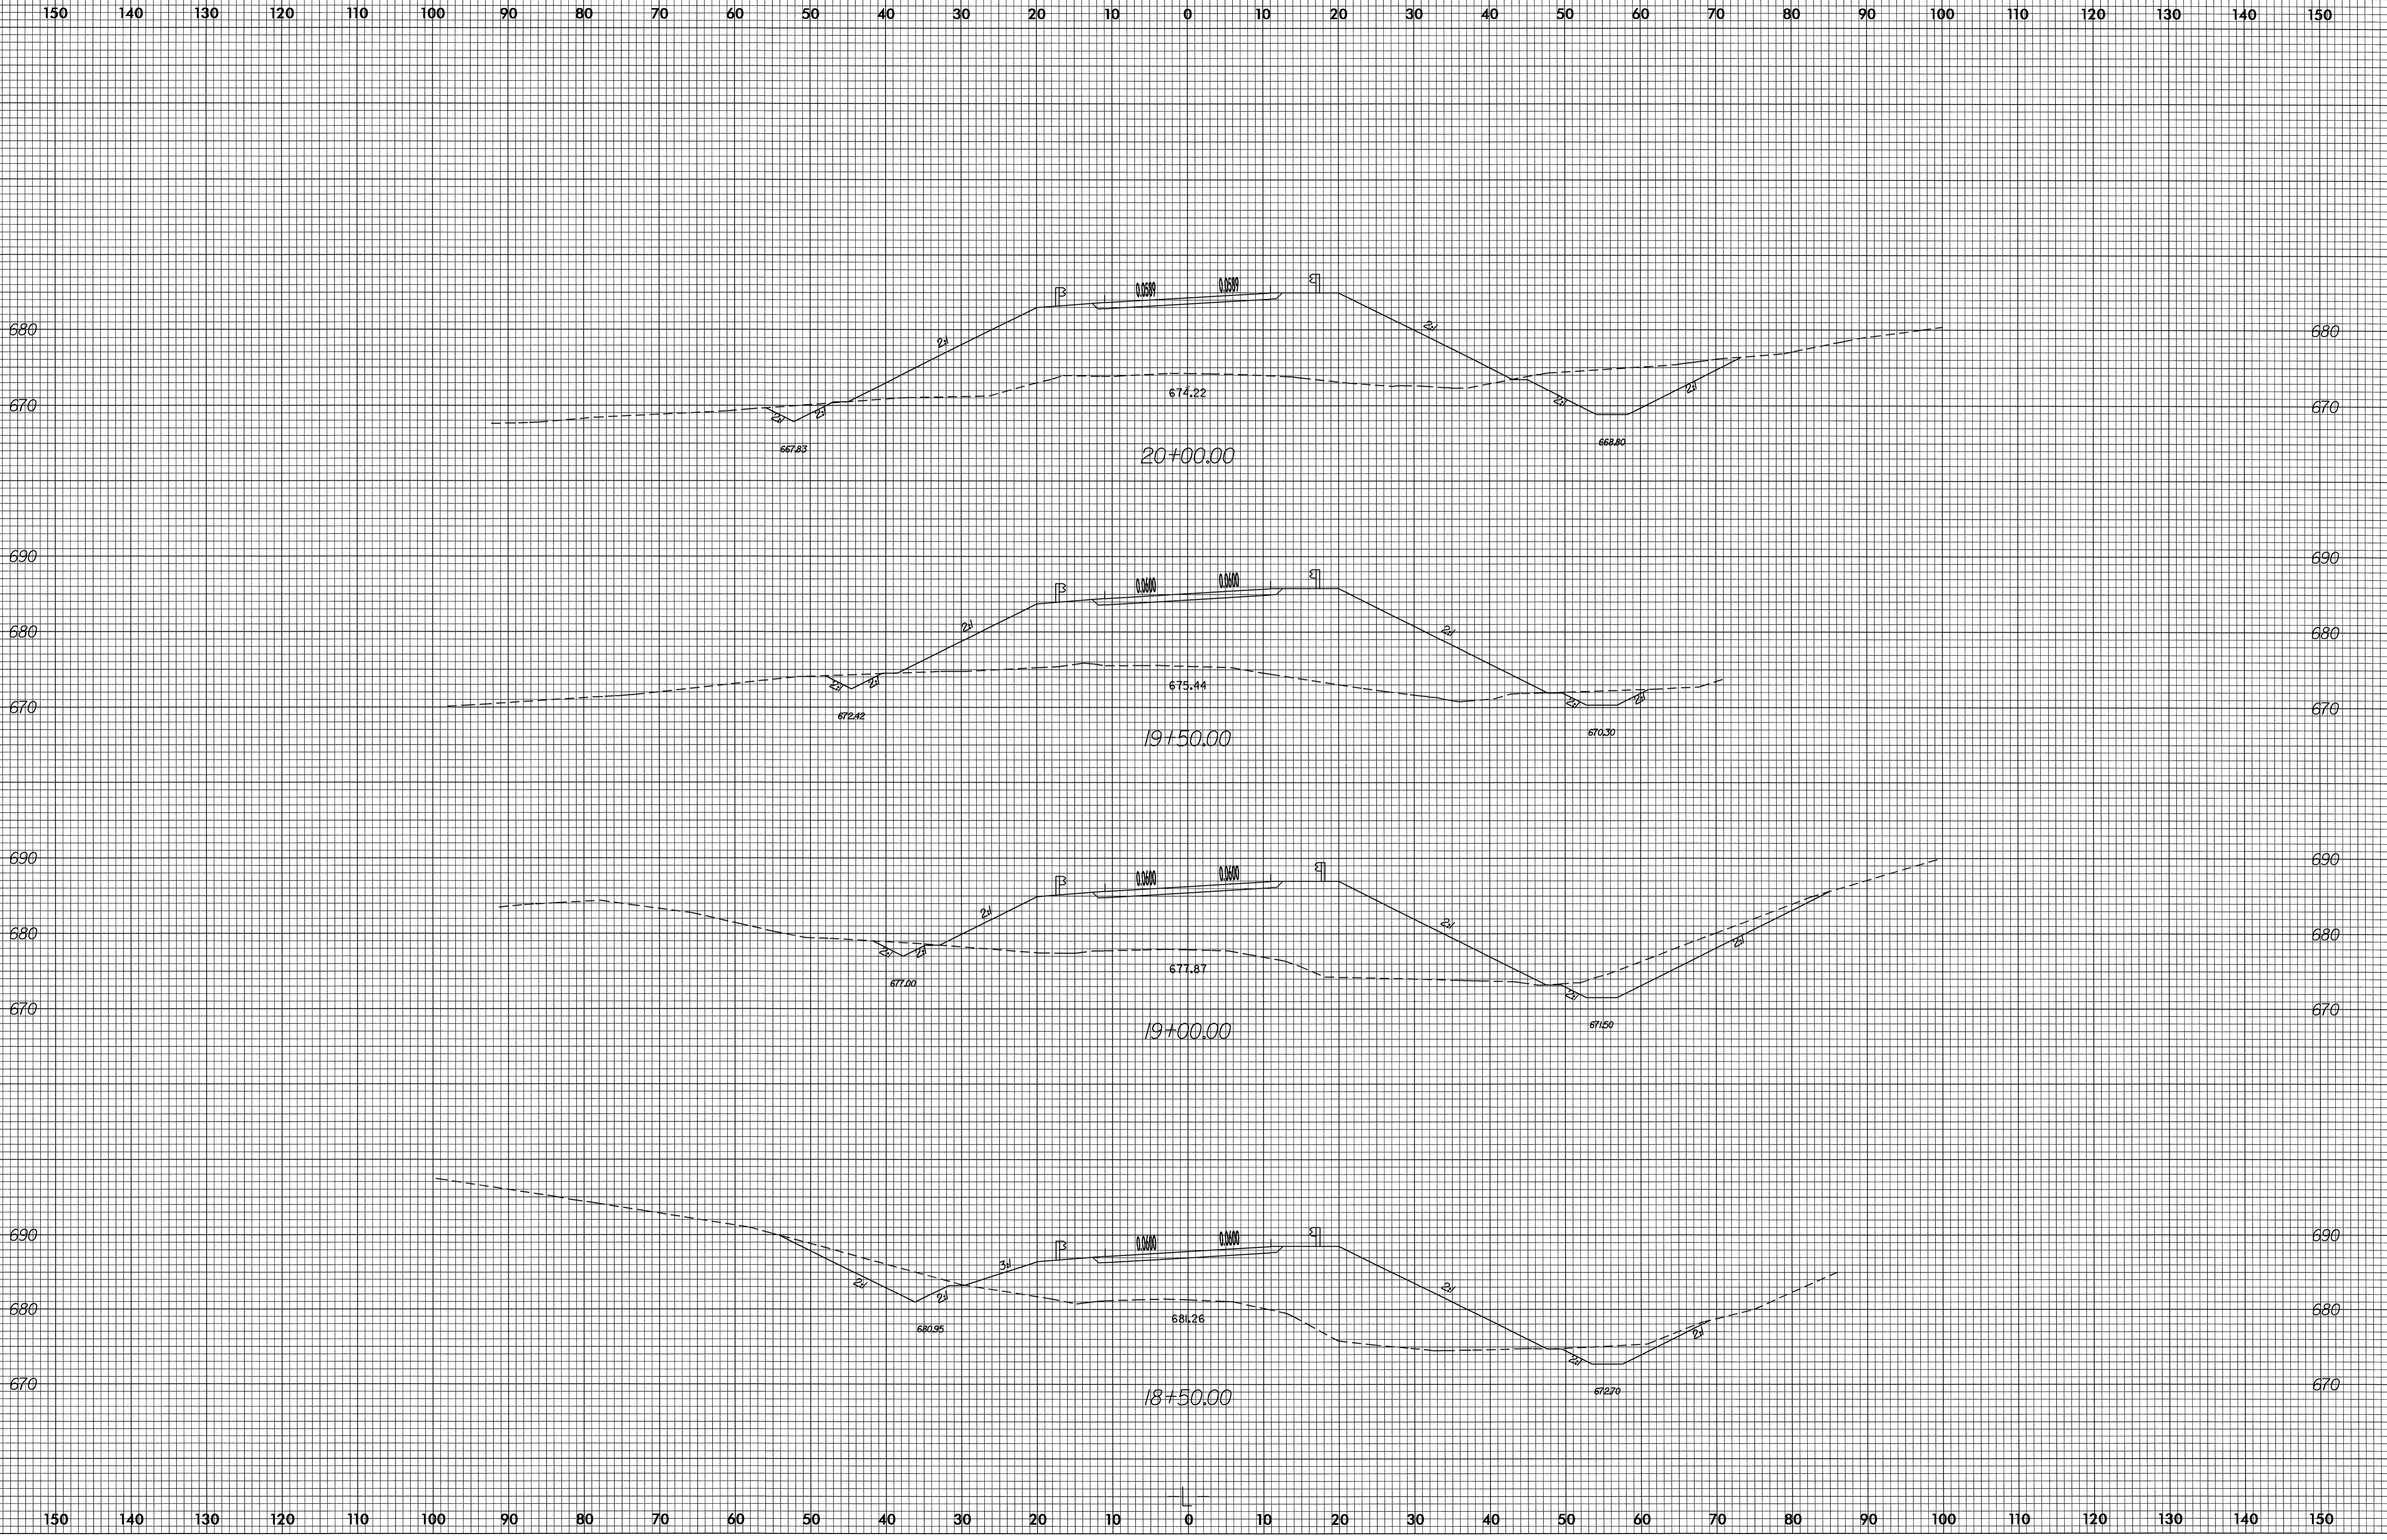

08-JUN-2004 09:01  
 P:\XSC\153695\rdy\_lxpl.dgn  
 AT  
 twhte