



NAD 83 | NC GRID

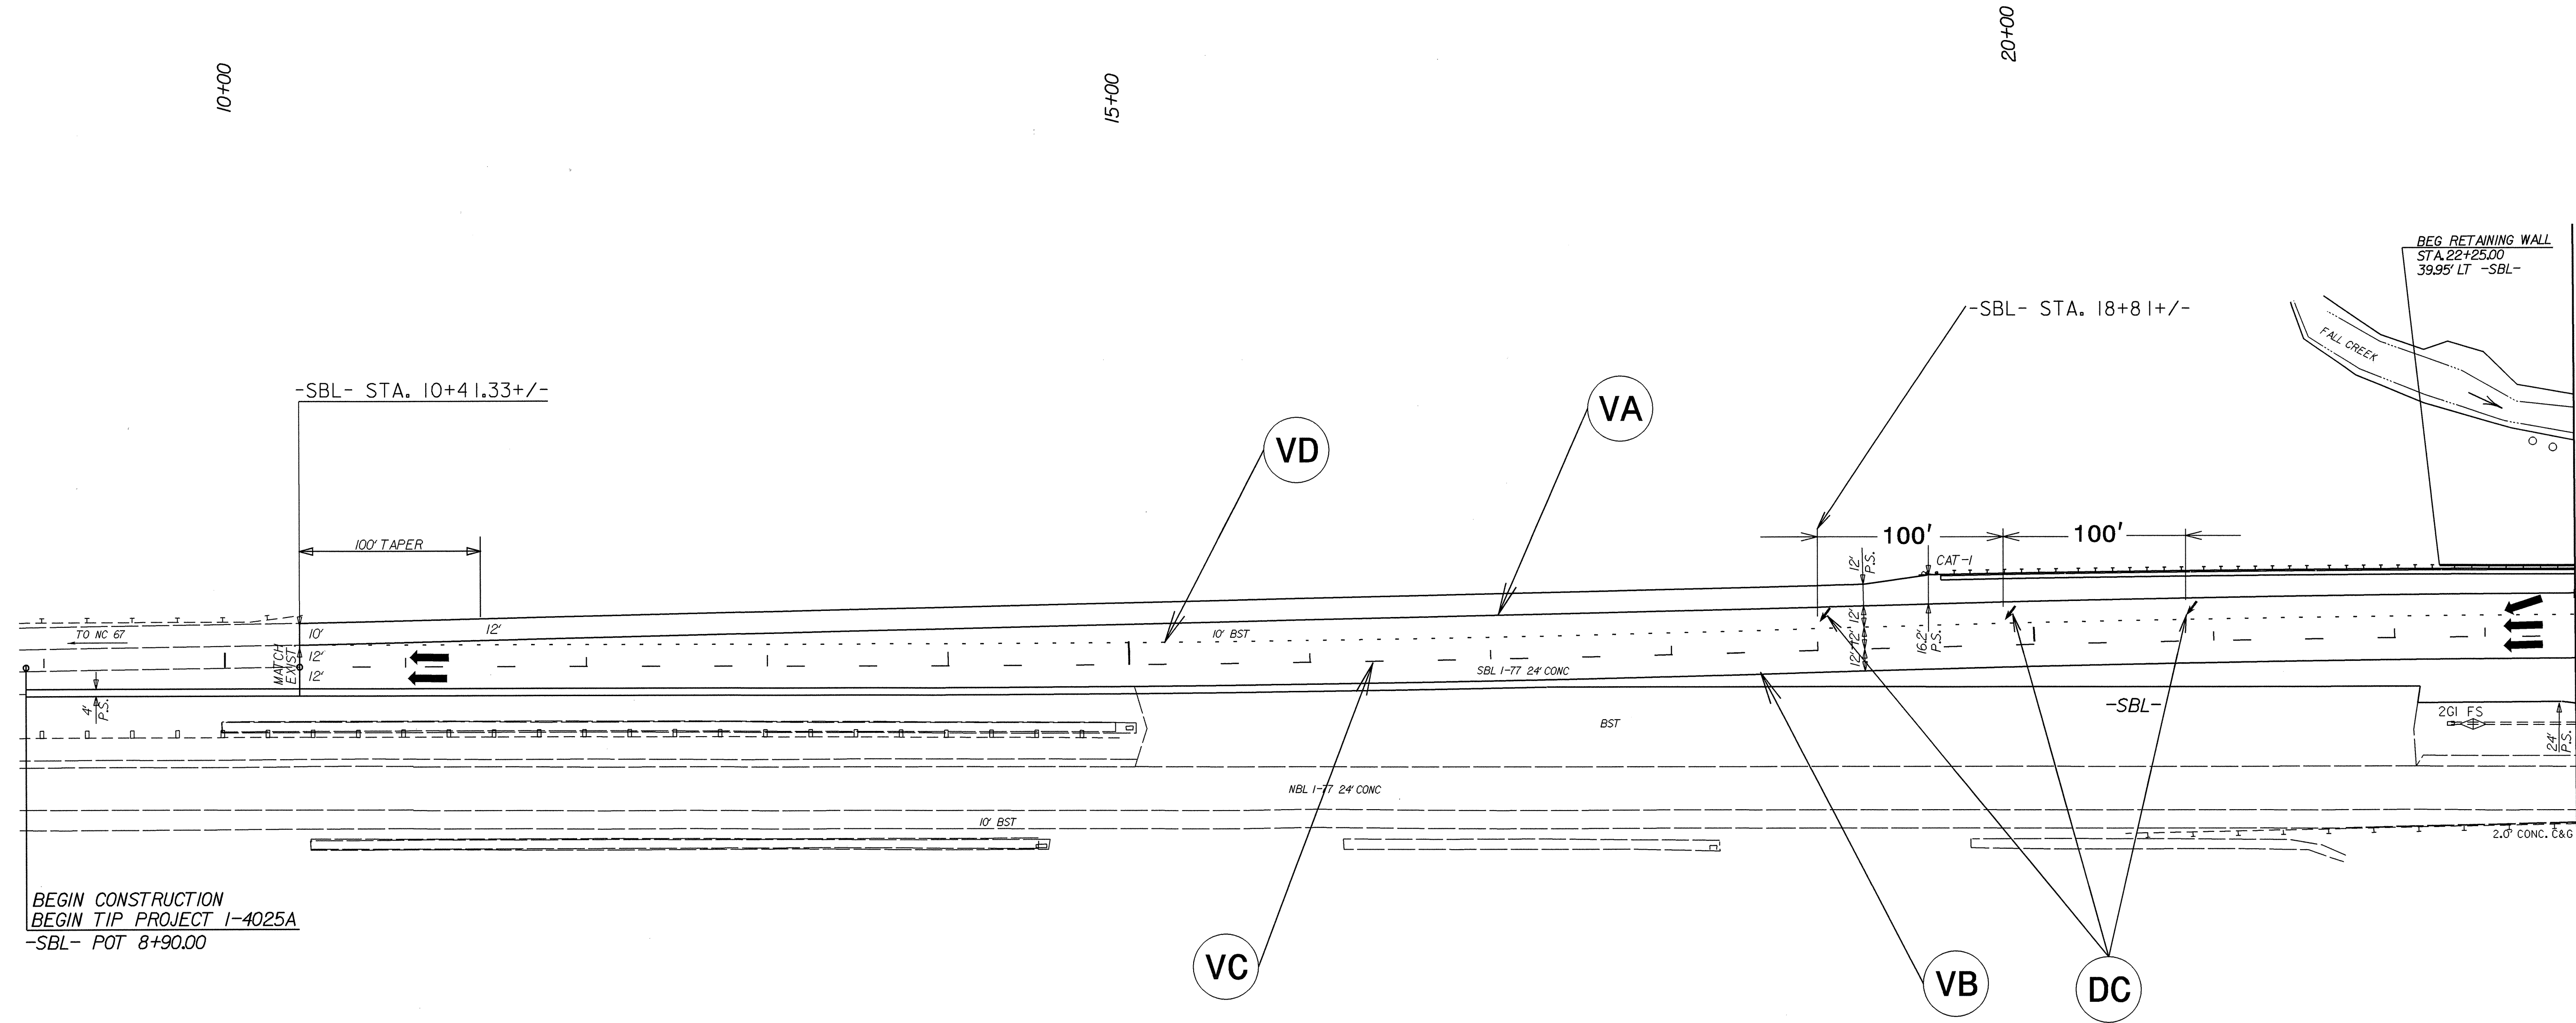

BEGIN CONSTRUCTION  
 BEGIN TIP PROJECT I-4025A  
 -SBL- POT 8+90.00

-MATCHLINE- STA. 23+00 SEE SHEET PM-3

SEE RSD NO. 1250.01, 1251.02, 1253.01 FOR PAVEMENT MARKER SPACING AND PERMANENT RAISED/SNOWPLAWABLE RAISED MARKERS.  
 SEE PM-1 FOR PAVEMENT MARKING AND MARKERS SCHEDULE

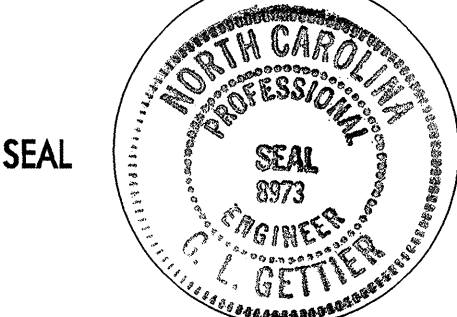APPROVED: <i>[Signature]</i> DATE: <i>[Date]</i>	<b>PAVEMENT MARKING DETAIL</b>									
										
SCALE: NONE	DATE: JUNE 2004	<table border="1"> <thead> <tr> <th colspan="2">REVISIONS</th> </tr> </thead> <tbody> <tr><td> </td><td> </td></tr> <tr><td> </td><td> </td></tr> <tr><td> </td><td> </td></tr> </tbody> </table>	REVISIONS							
REVISIONS										
DWG. BY: MRM	DESIGN BY: MRM									
REVIEWED BY: JWG										
		