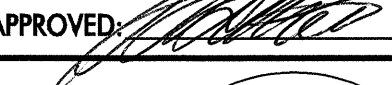
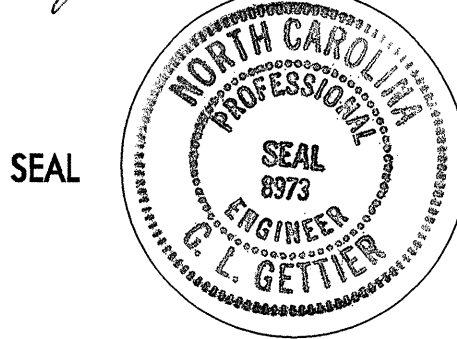
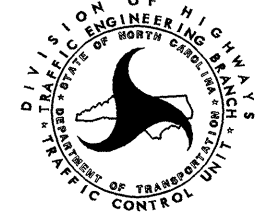


Pavement Marking Schedule

SYMBOL	DESCRIPTION	PAY ITEM QUANTITY BREAKDOWN	TOTAL QUANTITY
FINAL PAVEMENT MARKINGS & MARKERS			
POLYUREA (4", 20MLS)			
VA	WHITE EDGELINE	4000 LF	
VB	YELLOW EDGELINE	4000 LF	
VC	10 FT. WHITE SKIP	1800 LF	
VD	2 FT. WHITE MINISKIP	110 LF	
			TOTAL 9910 LF
POLYUREA (8", 20MLS)			
VT	YELLOW DIAGONAL	467 LF	
			TOTAL 467 LF
MARKERS			
PERMANENT RAISED PAVEMENT MARKERS			
MB	CRYSTAL & RED	20 EA	
			TOTAL 20 EA
SNOWPLOWABLE RAISED PAVEMENT MARKERS			
MF	CRYSTAL & RED	80 EA	
			TOTAL 80 EA
TEMPORARY PAVEMENT MARKINGS			
REMOVABLE TAPE (4")			
RA	WHITE EDGELINE	6100 LF	
RB	YELLOW EDGELINE	6100 LF	
RC	10 FT. WHITE SKIP	1050 LF	
RD	2 FT. WHITE MINISKIP	160 LF	
			TOTAL 13410 LF
REMOVABLE TAPE PAVEMENT MARKING SYMBOLS			
SC	STRAIGHT ARROW	6 EA	
			TOTAL 6 EA
COLD APPLIED PLASTIC PAVEMENT MARKING SYMBOL			
DC	STRAIGHT ARROW	3 EA	
			TOTAL 3 EA
PAINT (4")			
PA	WHITE EDGELINE	3800 LF	
PB	YELLOW EDGELINE	3800 LF	
PC	10 FT. WHITE SKIP	950 LF	
			TOTAL 8550 LF
MARKERS			
TEMPORARY RAISED PAVEMENT MARKERS			
MI	CRYSTAL & RED	600 EA	
MK	YELLOW	400 EA	
			TOTAL 1000 EA

01-JUL-2004 07:48  
 n:\TCP\14025a-1\sp-pml-3.dgn  
 mmamr\iquez AT JETCIBS\41

APPROVED: 	DATE: 6/2/04	<b>PAVEMENT MARKING SCHEDULE</b>	
	SCALE: NONE		REVISIONS
	DATE: JUNE 2004		
	DWG. BY: MRM		
	DESIGN BY: MRM		
REVIEWED BY: JWG			CARD FILE