



SCALE IN FEET

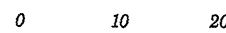

VERT. SCALE

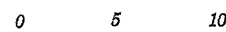

HORZ. SCALE



ENGINEERING CONSULTANTS, INC.

CROSS SECTION DIAGRAM AT BENT-3 CONCRETE SPAN

Bridge No. 13 on I-77 SBL Over Yadkin River, Yadkin Valley RR, and NC 268

Yadkin/ Surry County, North Carolina

Project No. 34209.1.1 TIP No. I-4025A

Federal No. IMS-77-1(141)83 Vert. Scale 1" = 20'

Date 5/21/04 Horiz. Scale 1" = 10'

Drawn by DRK Drawing No. 8