



NOTES :
 FOR BERM WIDTH DIMENSIONS, SEE GENERAL DRAWING.

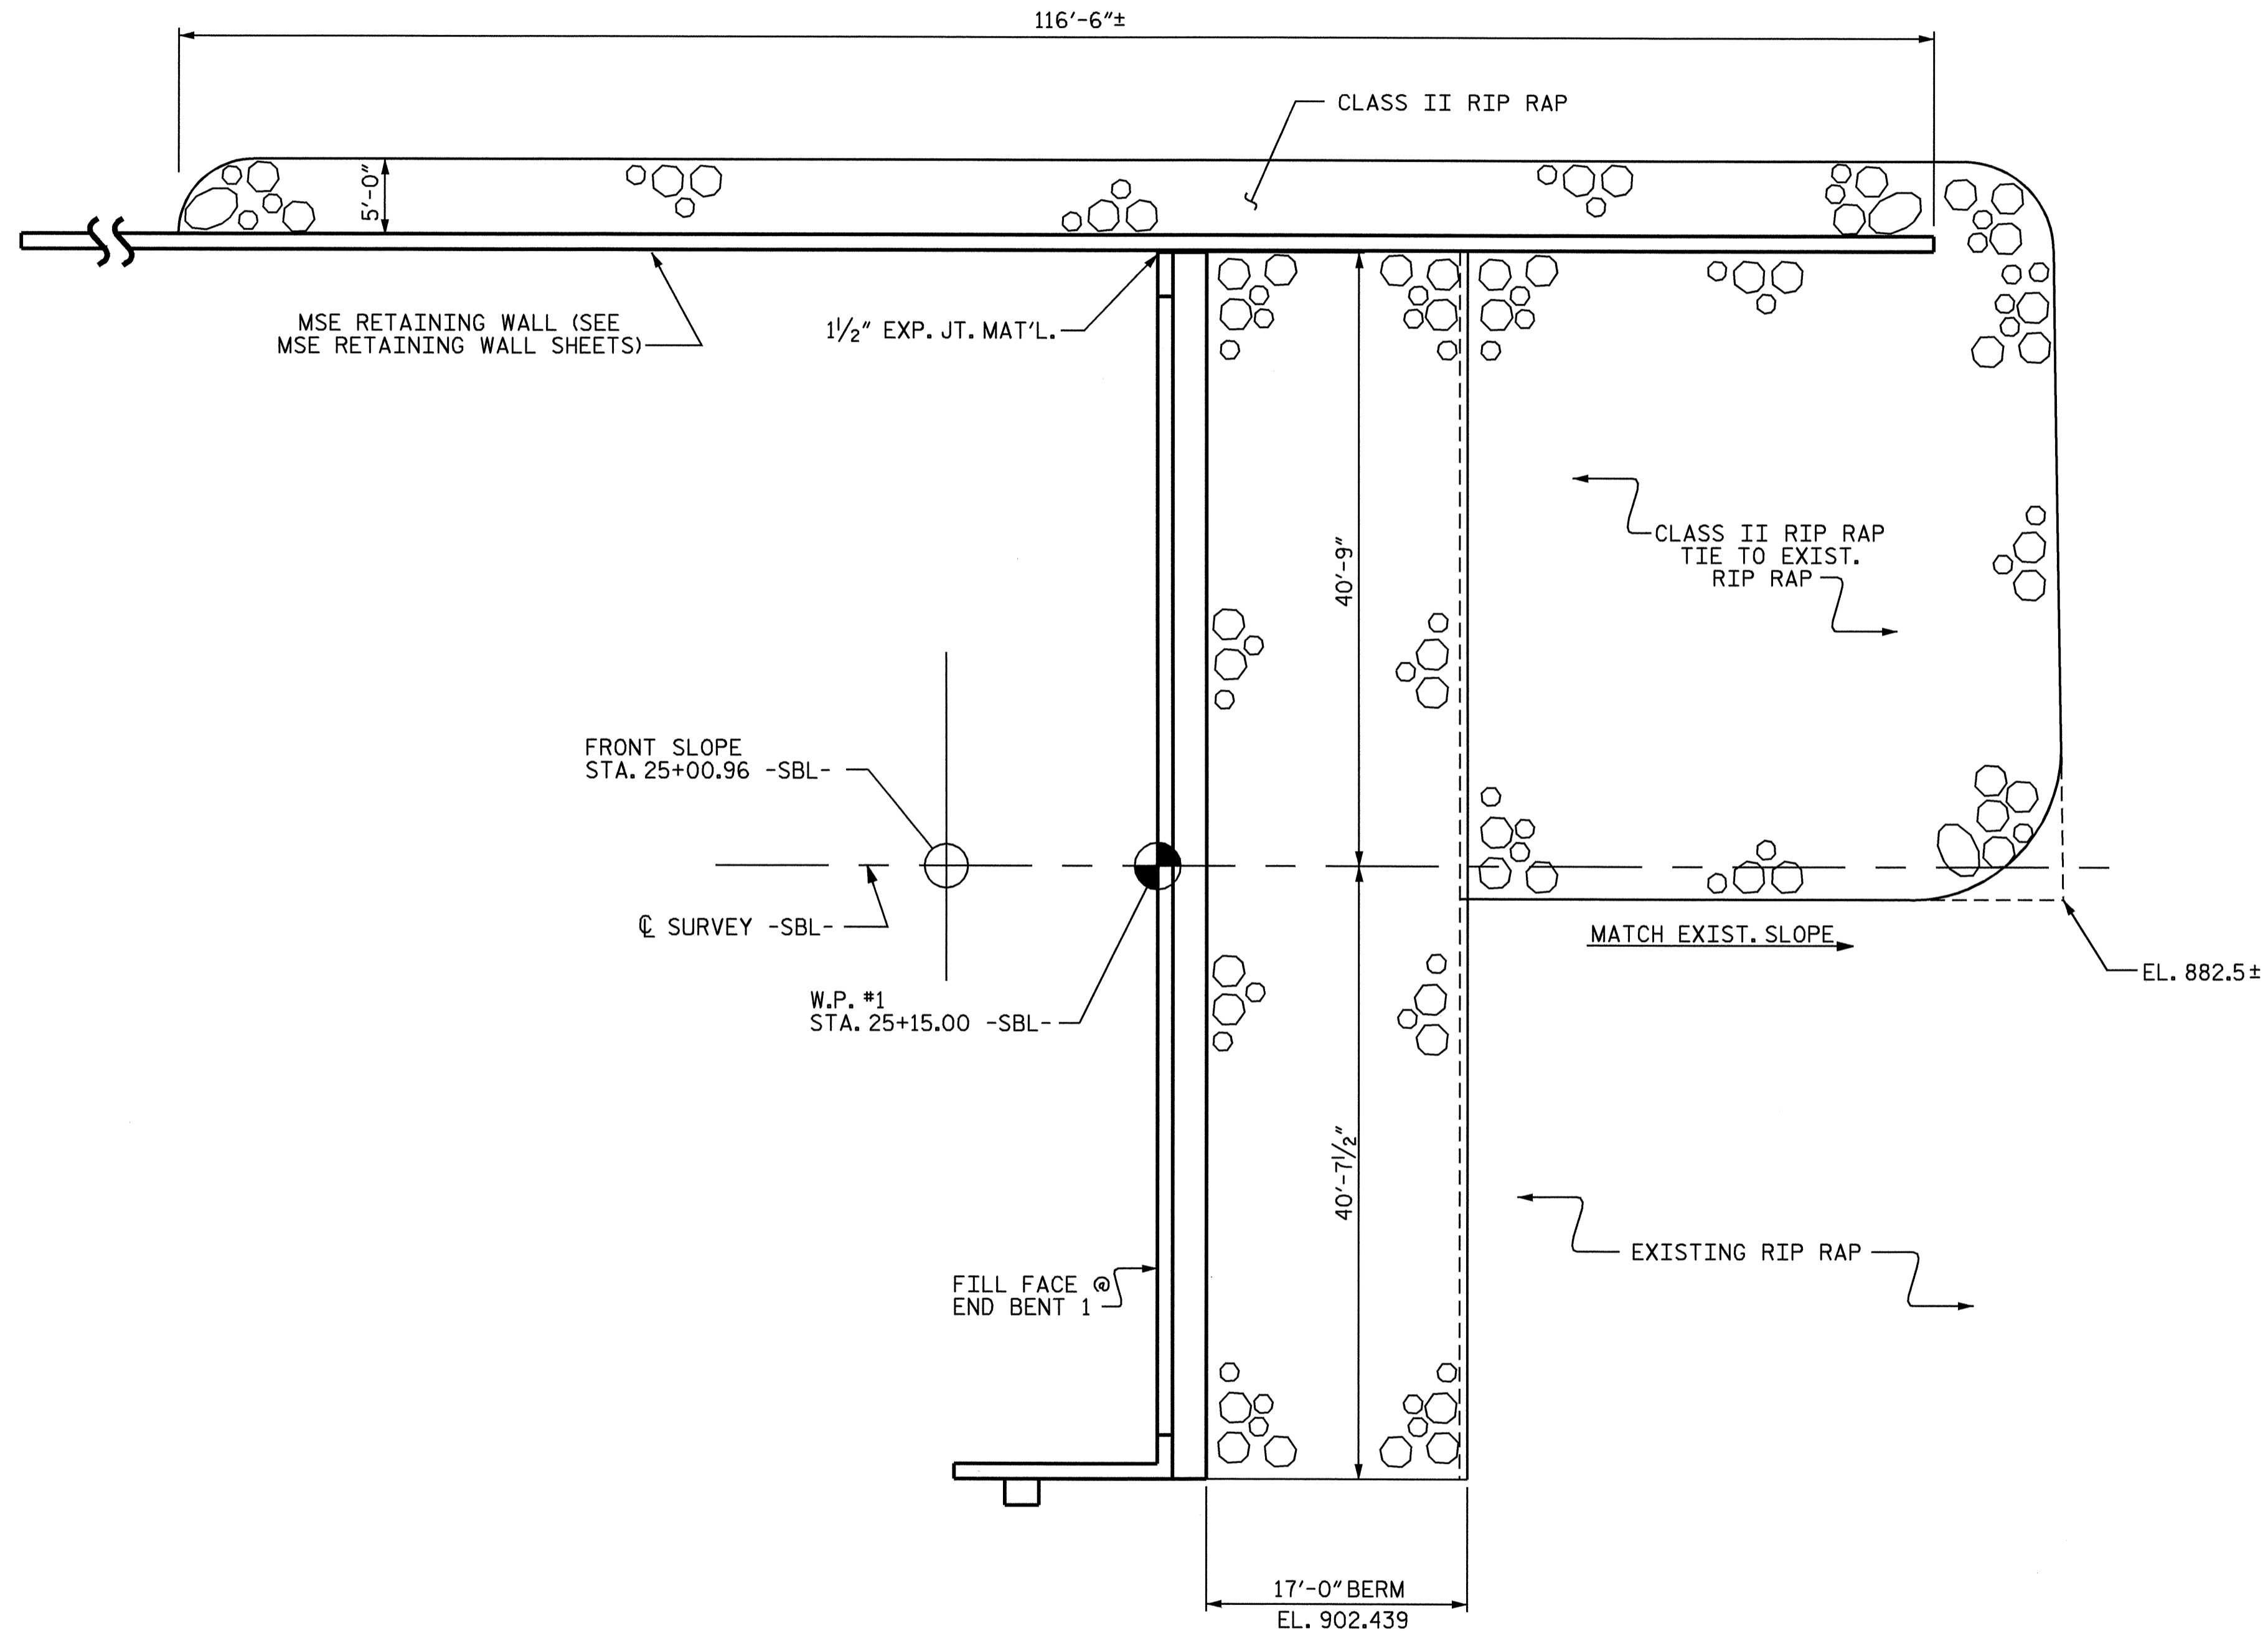


ESTIMATED QUANTITIES		
BRIDGE @ STA. 28+95.00 -SBL-	PLAIN RIP RAP CLASS II	FILTER FABRIC FOR DRAINAGE
	TONS	SQUARE YARDS
END BENT 1	398	443

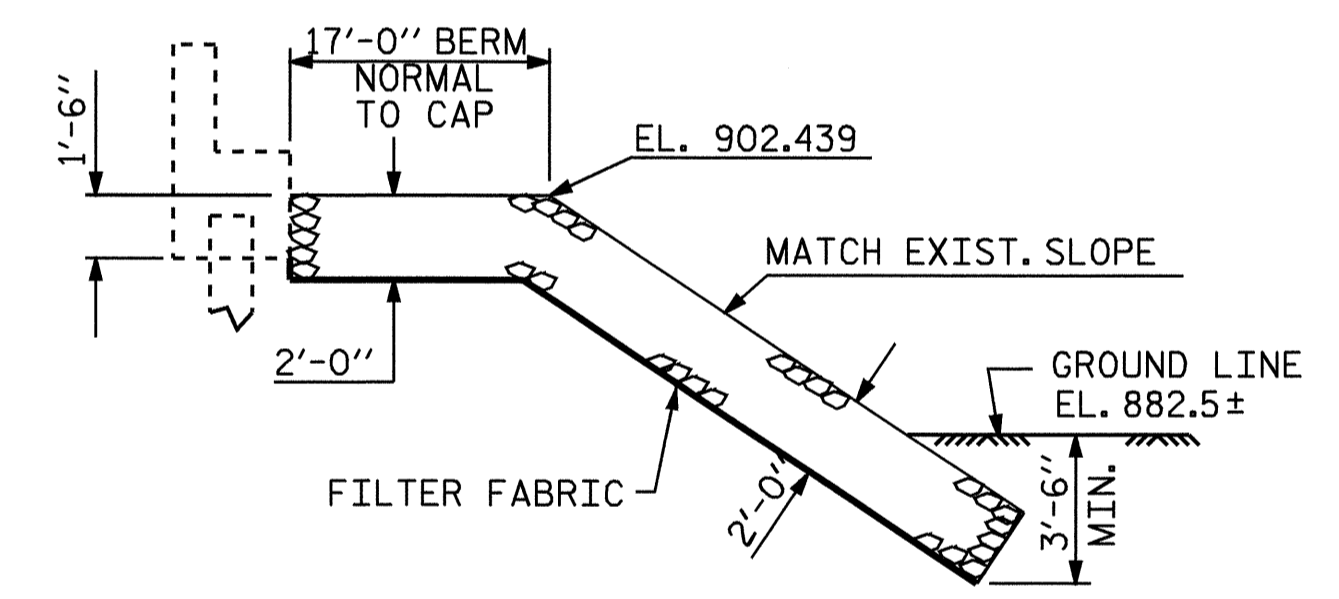

SECTION BERM RIP RAPPED

BERM RIP RAPPED

PROJECT NO. I-4025A
YADKIN-SURRY COUNTY
 STATION: 28+95.00 -SBL-

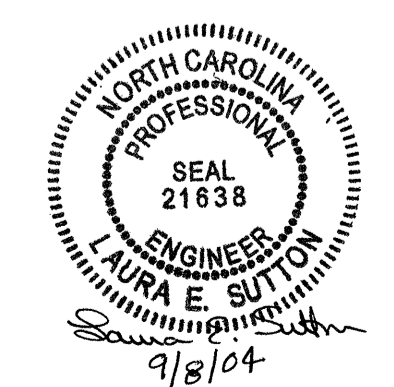

STATE OF NORTH CAROLINA DEPARTMENT OF TRANSPORTATION RALEIGH					
RIP RAP DETAILS END BENT 1					
REVISIONS					
NO.	BY:	DATE:	NO.	BY:	DATE:
1			3		
2			4		

SHEET NO.	5-12
TOTAL SHEETS	12

DRAWN BY: A.S. CALLAWAY DATE: 4/5/04
 CHECKED BY: B.N. BARODAWALA DATE: 9/8/04