


PLAN OF SPAN C-D

BARRIER RAIL NOT SHOWN FOR CLARITY
 DECK DRAINS NOT SHOWN, FOR DECK DRAIN LOCATION AND DETAILS, SEE "SUPERSTRUCTURE DECK DRAIN DETAILS" SHEET.
 THE #4J1 BARS ARE TO BE PLACED AS SPECIFIED ON THE "EXPANSION JOINT DETAIL" SHEET.

PROJECT NO. I-4025A
YADKIN - SURRY COUNTY
 STATION: 28+95.00 -SBL-

SHEET 2 OF 4

STATE OF NORTH CAROLINA
 DEPARTMENT OF TRANSPORTATION
 RALEIGH
SUPERSTRUCTURE
PLAN OF SPANS
STAGE II & CLOSURE
POUR

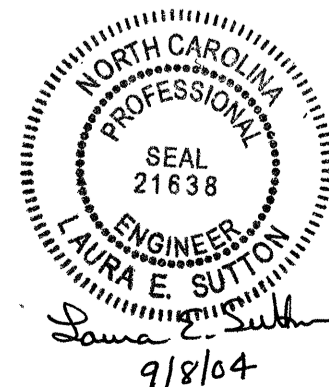

REVISIONS						SHEET NO.
NO.	BY:	DATE:	NO.	BY:	DATE:	
1			3			5-10 TOTAL SHEETS 78
2			4			

DRAWN BY: T.A. WALTER DATE: 4/21/04
 CHECKED BY: M.A. ALLEN DATE: 7/8/04