


**PLAN OF SPAN F-G**

BARRIER RAIL NOT SHOWN FOR CLARITY

DECK DRAINS NOT SHOWN, FOR DECK DRAIN LOCATION AND DETAILS, SEE "SUPERSTRUCTURE DECK DRAIN DETAILS" SHEET.

INTERMEDIATE DIAPHRAGMS NOT SHOWN IN PLAN OF SPAN F-G.

THE #4J1 BARS ARE TO BE PLACED AS SPECIFIED ON THE "EXPANSION JOINT DETAIL" SHEET.

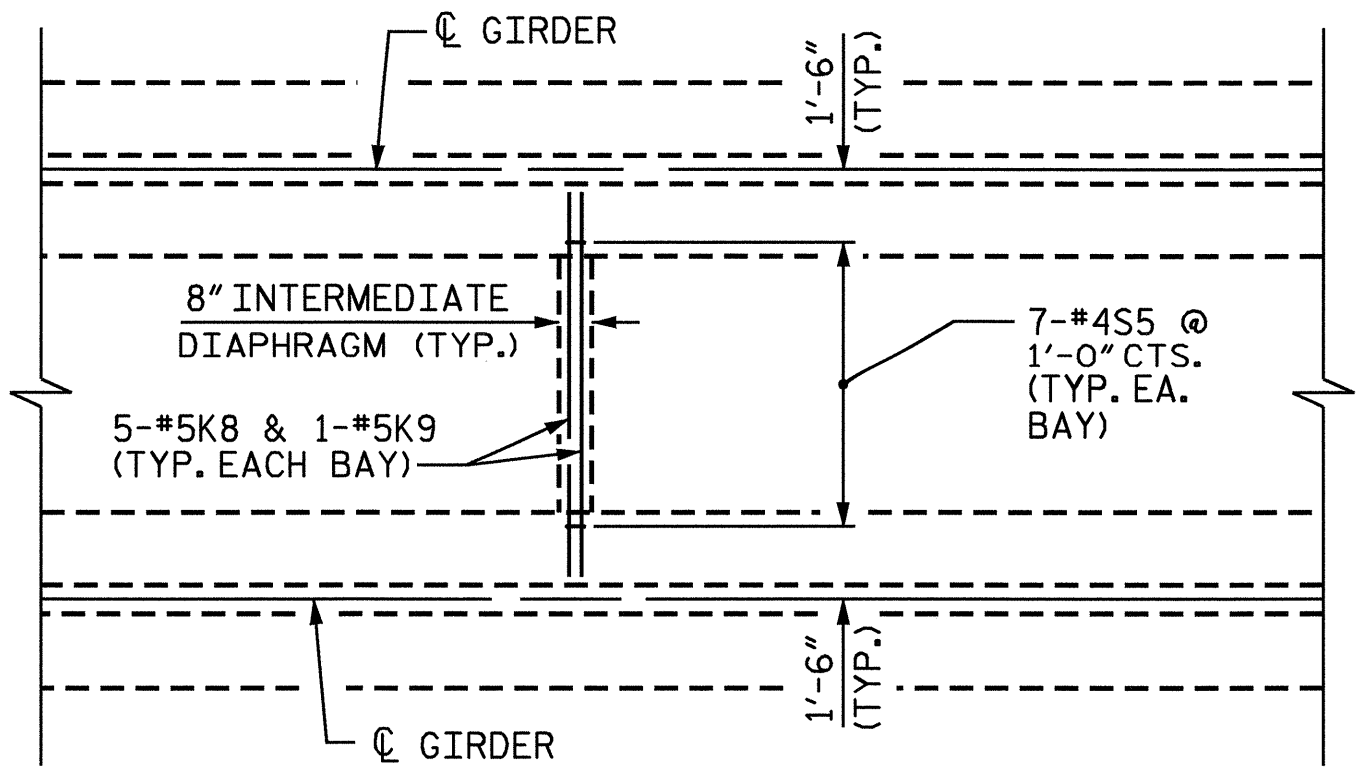

**TYPICAL PLAN OF INTERMEDIATE DIAPHRAGM**

SEE "SUPERSTRUCTURE FRAMING PLAN" SHEET FOR LOCATION


PROJECT NO. I-4025A  
 YADKIN - SURRY COUNTY  
 STATION: 28+95.00 -SBL-

SHEET 4 OF 4

STATE OF NORTH CAROLINA  
 DEPARTMENT OF TRANSPORTATION  
 RALEIGH

**SUPERSTRUCTURE  
 PLAN OF SPANS  
 STAGE I**

REVISIONS						SHEET NO.	
NO.	BY:	DATE:	NO.	BY:	DATE:		
1			3			5-14	
2			4			TOTAL SHEETS 78	

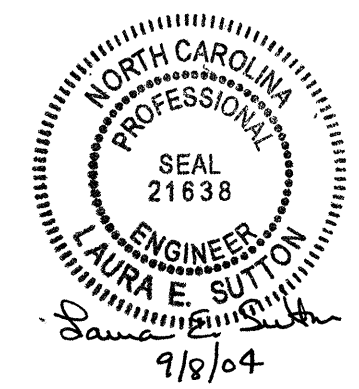

DRAWN BY : T.A. WALTER DATE : 4/21/04  
 CHECKED BY : M.A. ALLEN DATE : 8/4/04